
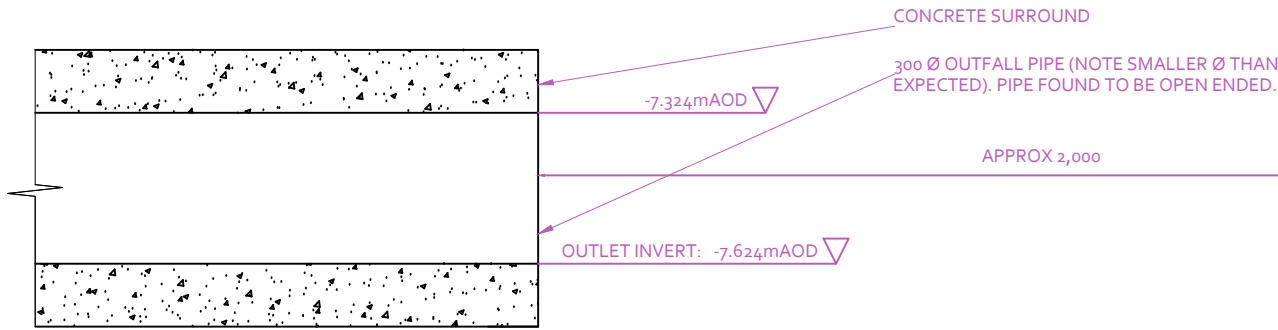


ALL DIMENSIONS ARE IN mm. ALL LEVELS ARE IN mAOD UNLESS NOTED OTHERWISE.

THE DIVE SURVEY WAS UNDERTAKEN BY KAYMAC ON THE 16TH MARCH 2022.


WATER LEVEL AT THE TIME OF THE SURVEY WAS RECORDED AS -4.624mAOD.

THE OUTLET WAS FOUND TO BE 300mm Ø & 'OPEN ENDED'.

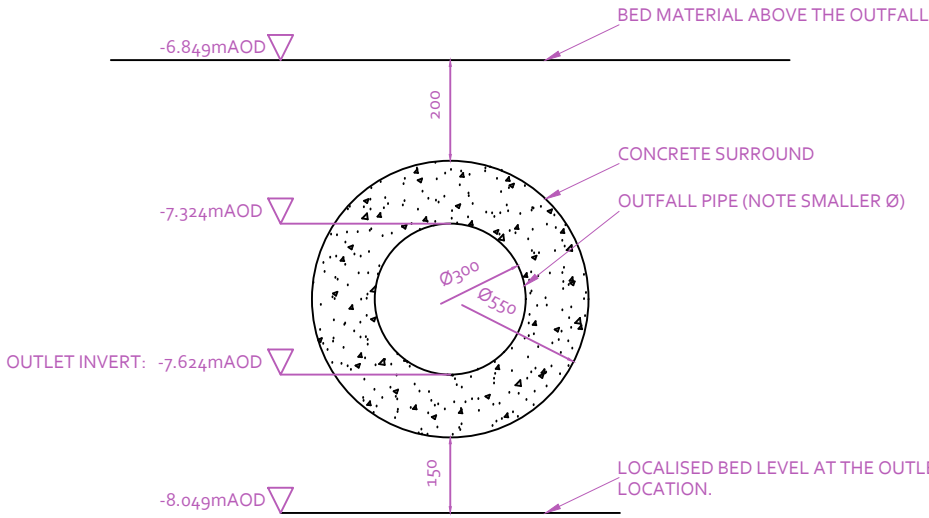

EXISTING OUTLET DETAIL
FOLLOWING KAYMAC DIVE SURVEY 16/03/22
FRONT ELEVATION

EXISTING OUTLET DETAIL
FOLLOWING KAYMAC DIVE SURVEY 16/03/22
PLAN VIEW

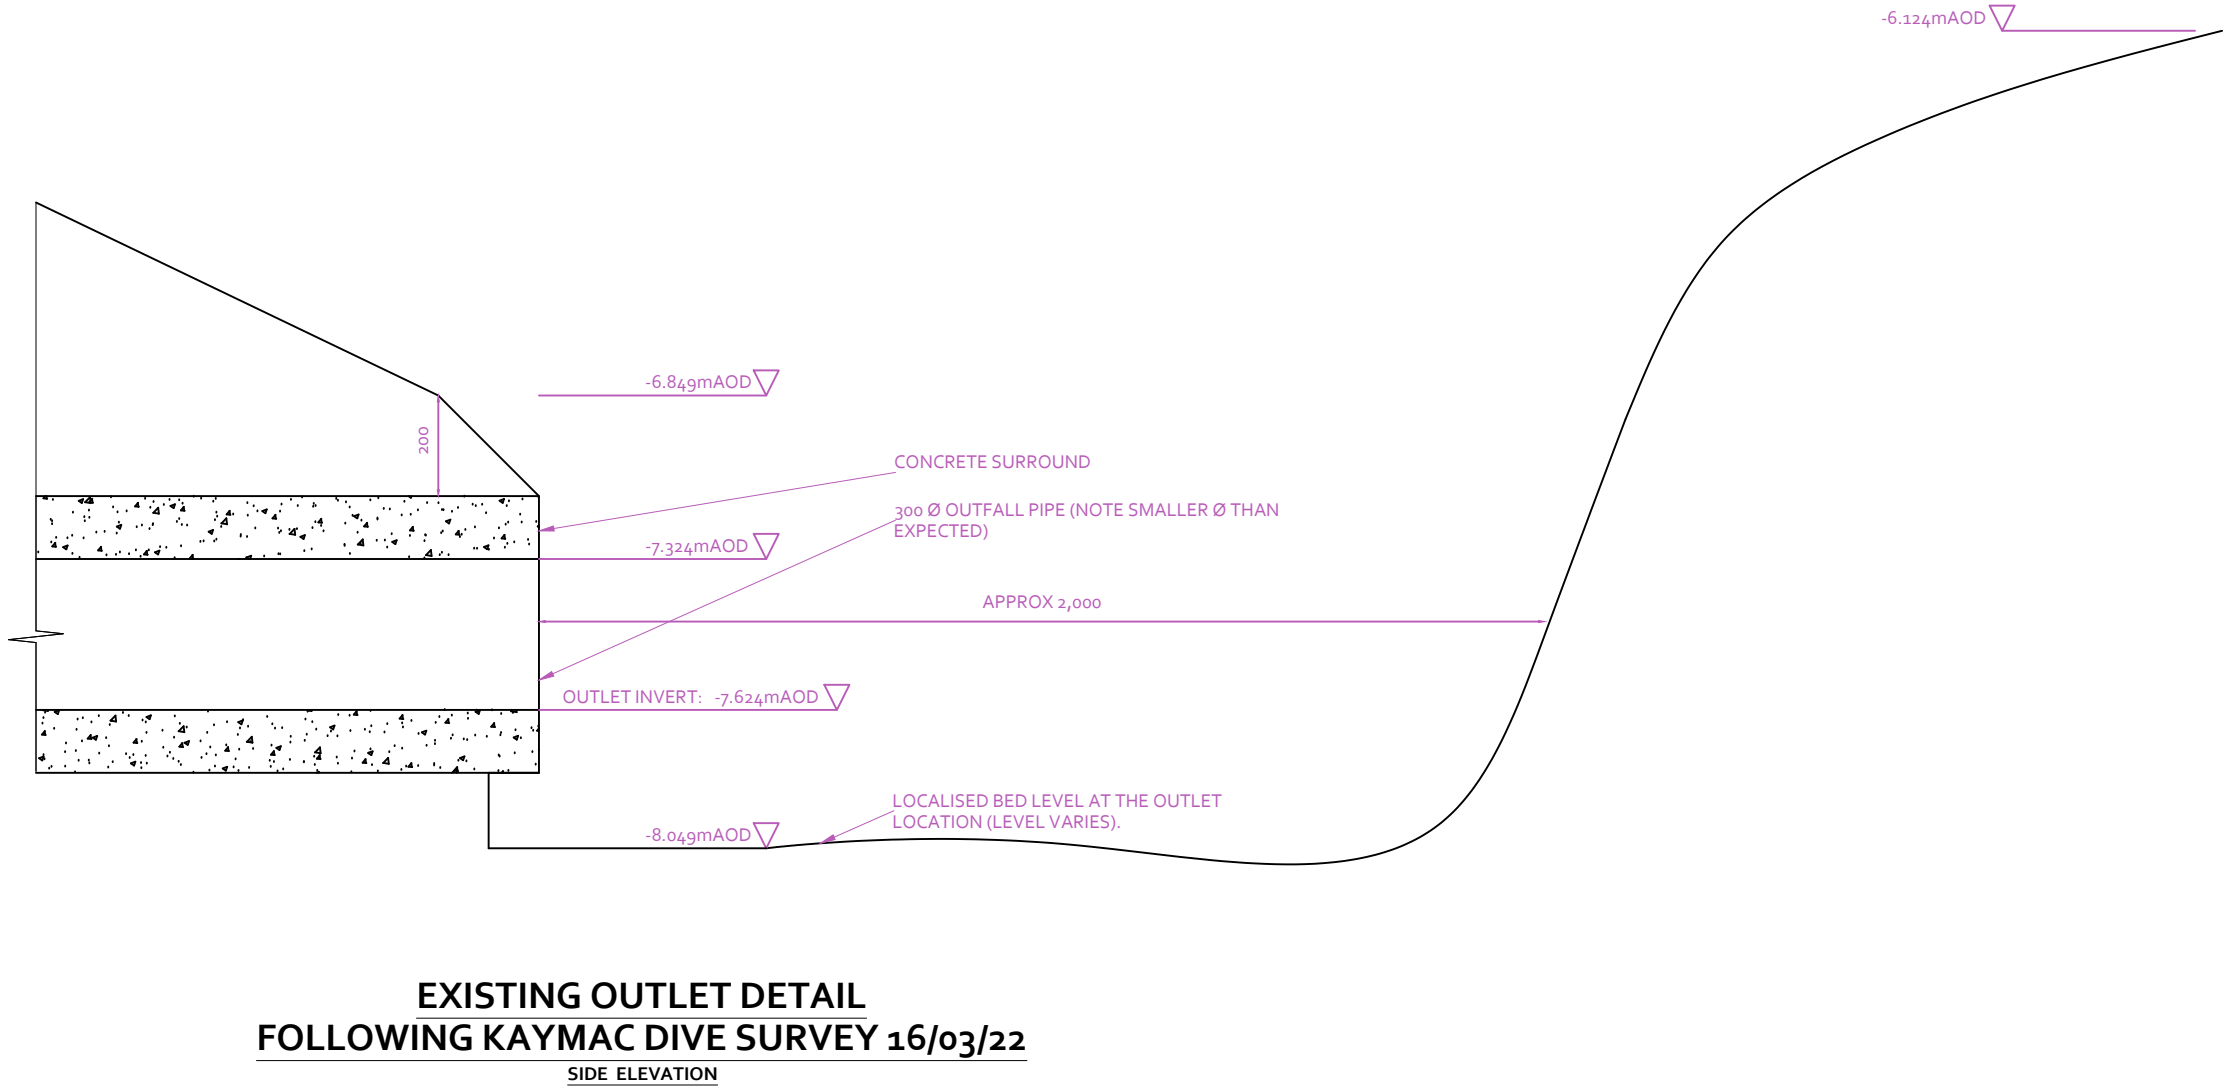

Rev	Date	By	Rev Description
Drawing Status:			
Outline Design Detail			

Client:

EASTMAN

Project Reference:

EASTMAN; NEWPORT OUTFALL

Drawing Title:

EXISTING OUTLET DETAIL

Drawing Reference:

1001-10 - EXISTING OUTLET DETAIL

Issue Date:

23/03/22

Scale:

DO NOT SCALE



Head Office & Accounts
Osprey Business Park
Byng Street, Landore,
Swansea, SA1 2NR
Tel: (01792) 301818
Fax: (01792) 645698

Bristol Office
St. Andrews House
St. Andrews Road
Avonmouth
Bristol BS11 9DQ
Tel: (01179) 382603

Email: enquiries@kaymactd.co.uk
Website: www.kaymacmarine.co.uk