



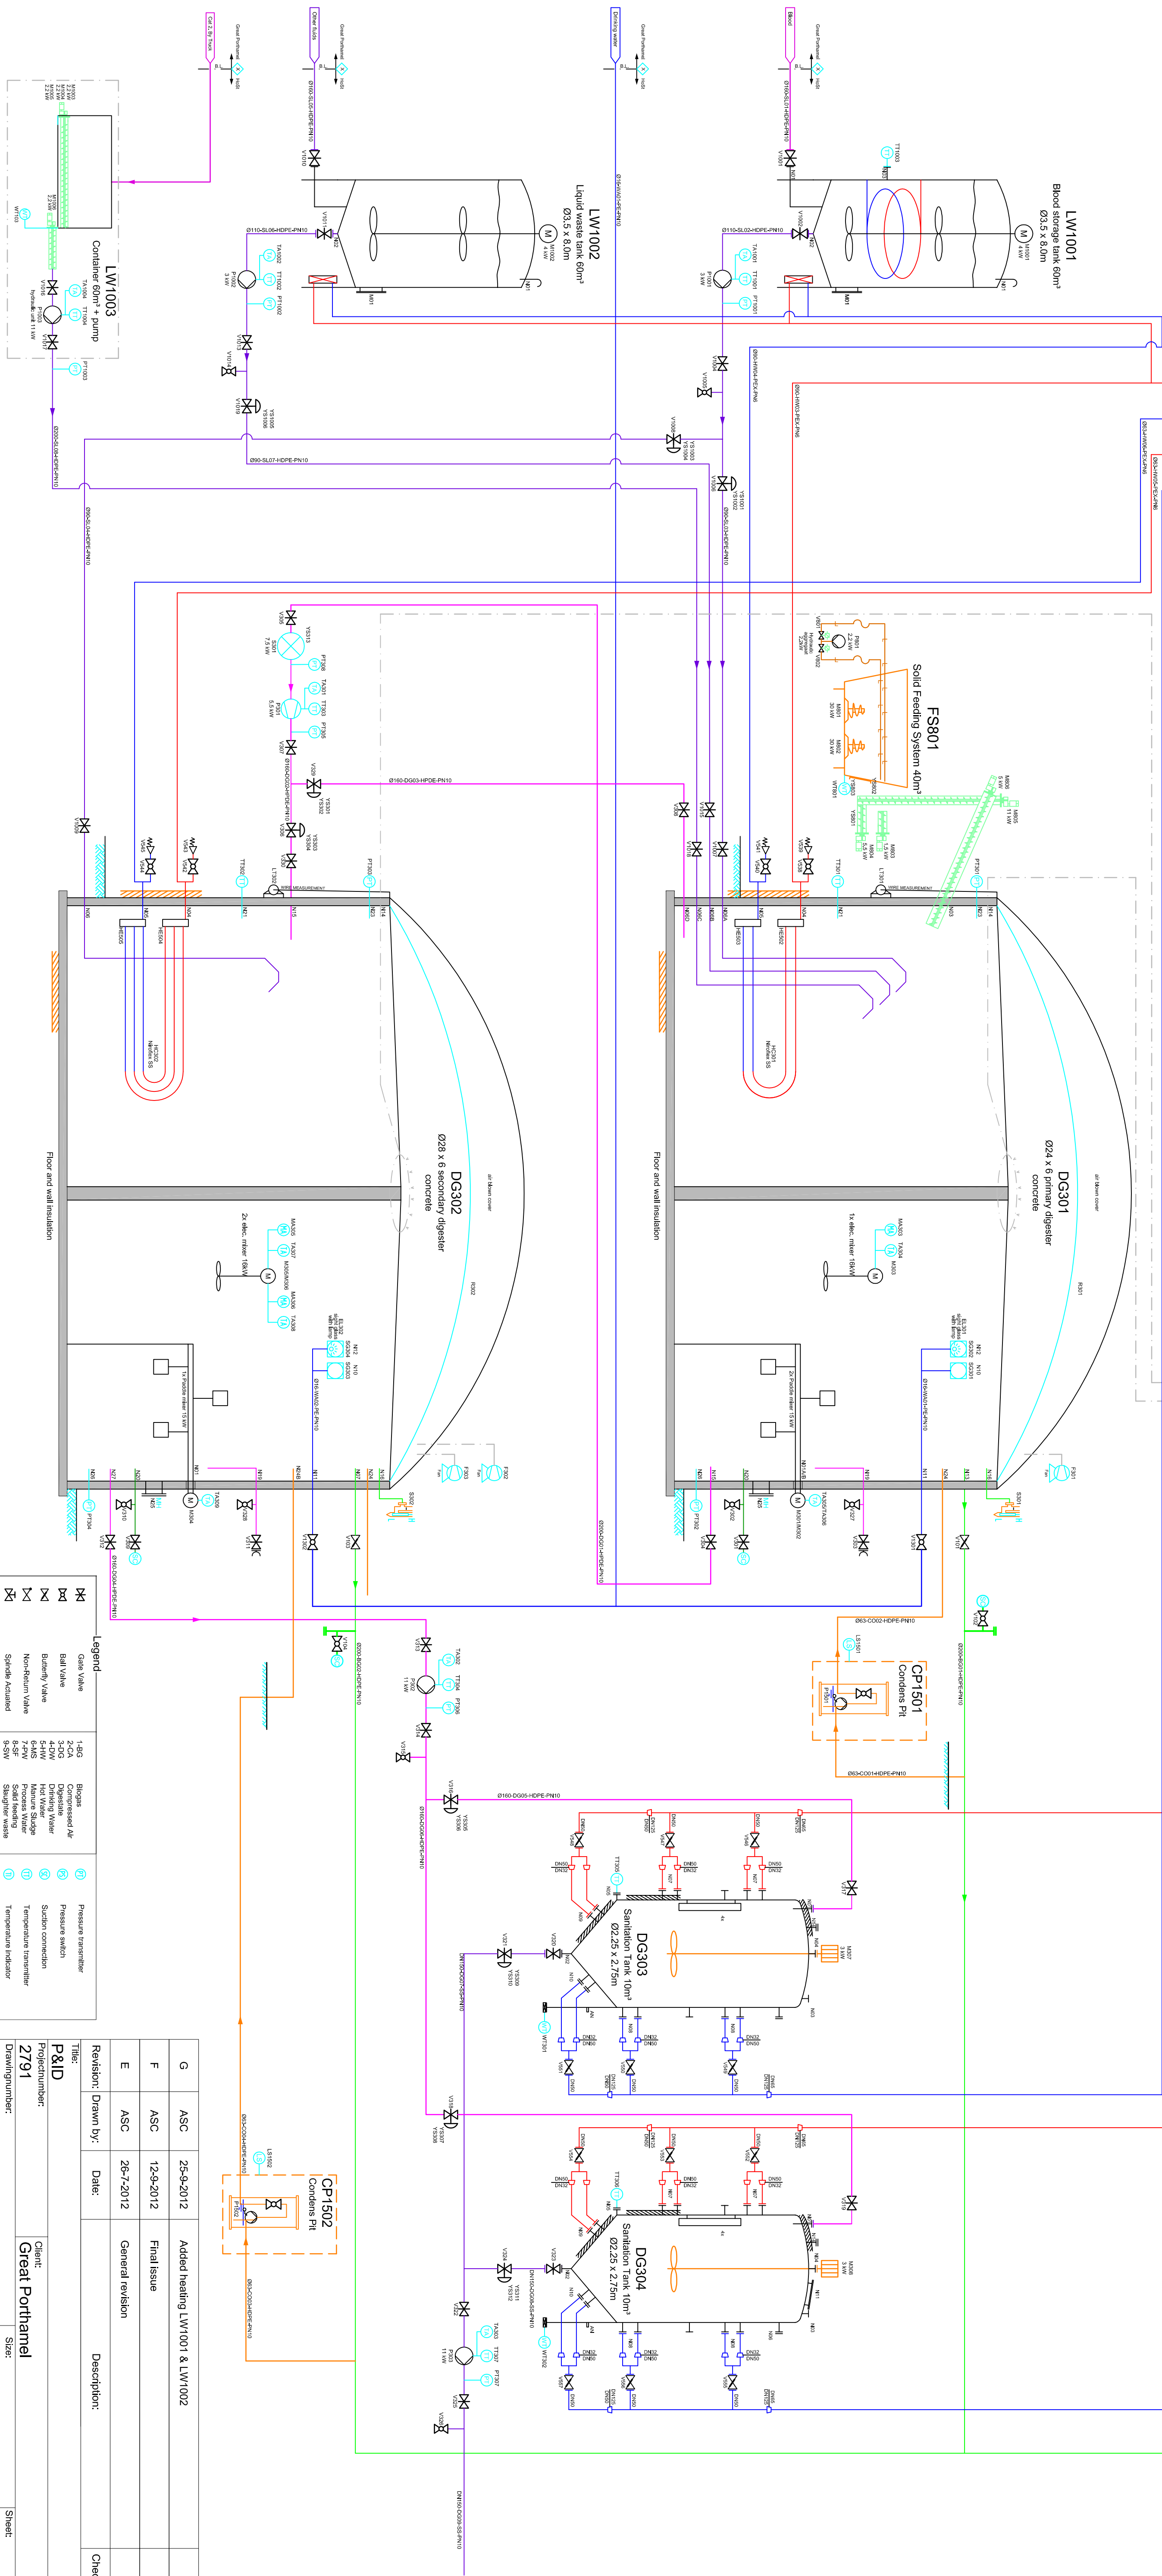

Legend		
	Ball Valve	1-400
	Butterfly Valve	3-400
	Non-Return Valve	5-400
	Solenoid Valve	7-400
	Solenoid Valve	8-400
G	ASC	25-9-2012	Added heating LW1001 & LW1002		RC
F	ASC	12-9-2012	Final Issue		RC
E	ASC	26-7-2012	General revision		RC
Revision:		Drawn by:	Date:	Description:	Checked by:
P&ID					
Project number:			Client:		
2791			Great Porthamel		
Drawing number:			Size:		
2791-PID01			A1		
Drawn by:		Checked by:	Status:		
ASC		RC	First Issue		
			Date rev 0 (original):	Plot date:	
			21-02-2012	4-10-2012	
The copyright of this drawing belongs to:					

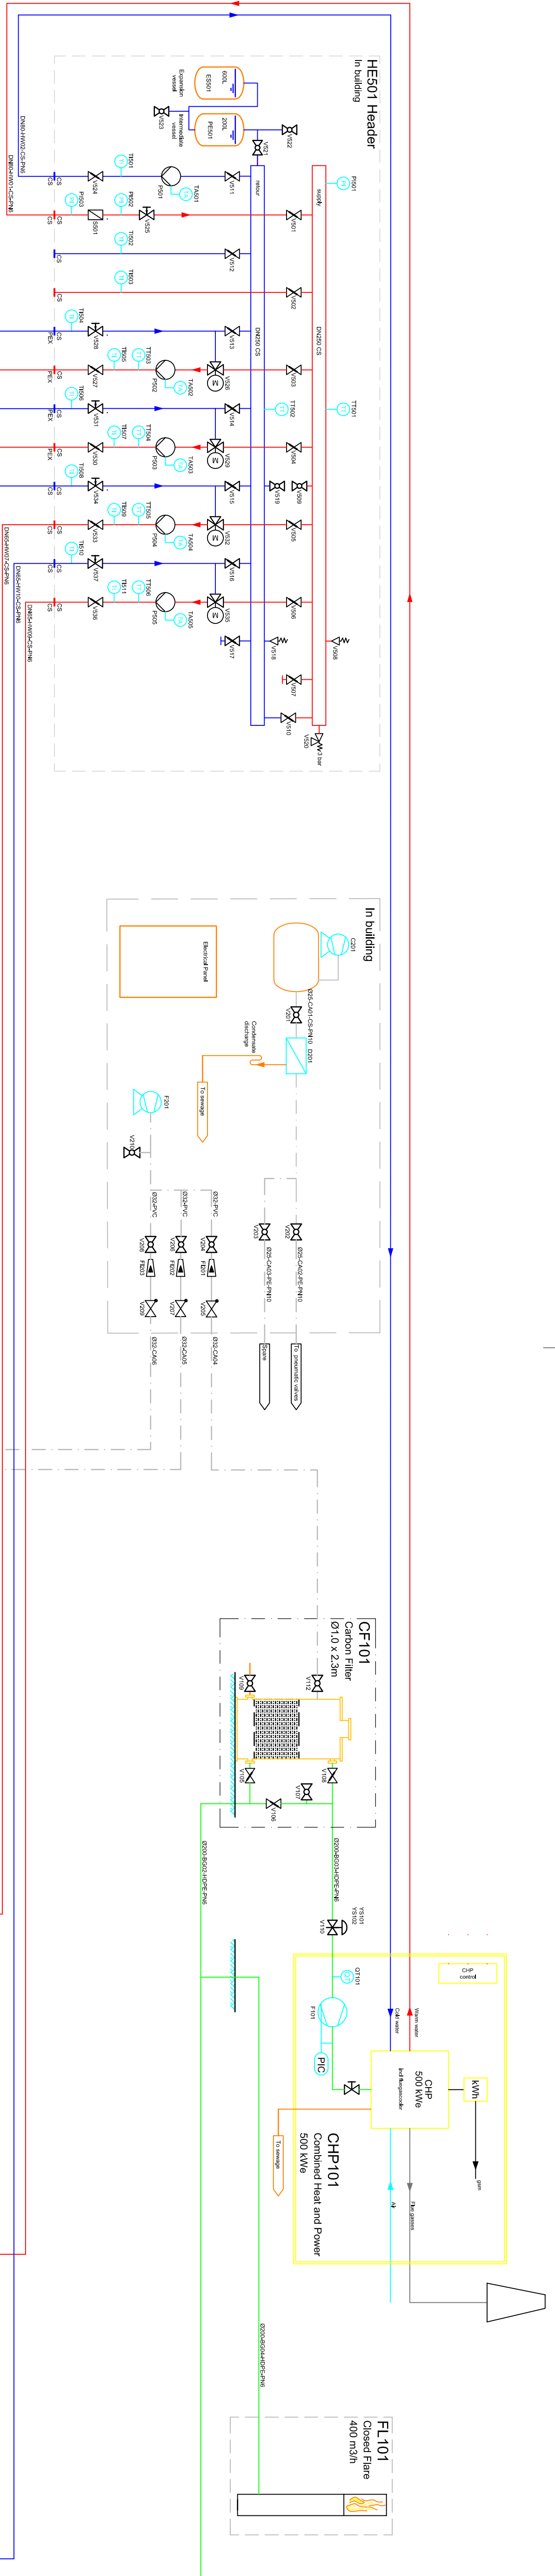

Thermen 10
7521 PS Enschede
T. +31 (0)53 460 9080
E. info@Hosst.nl

BIO-ENERGY INSTALLATIONS