



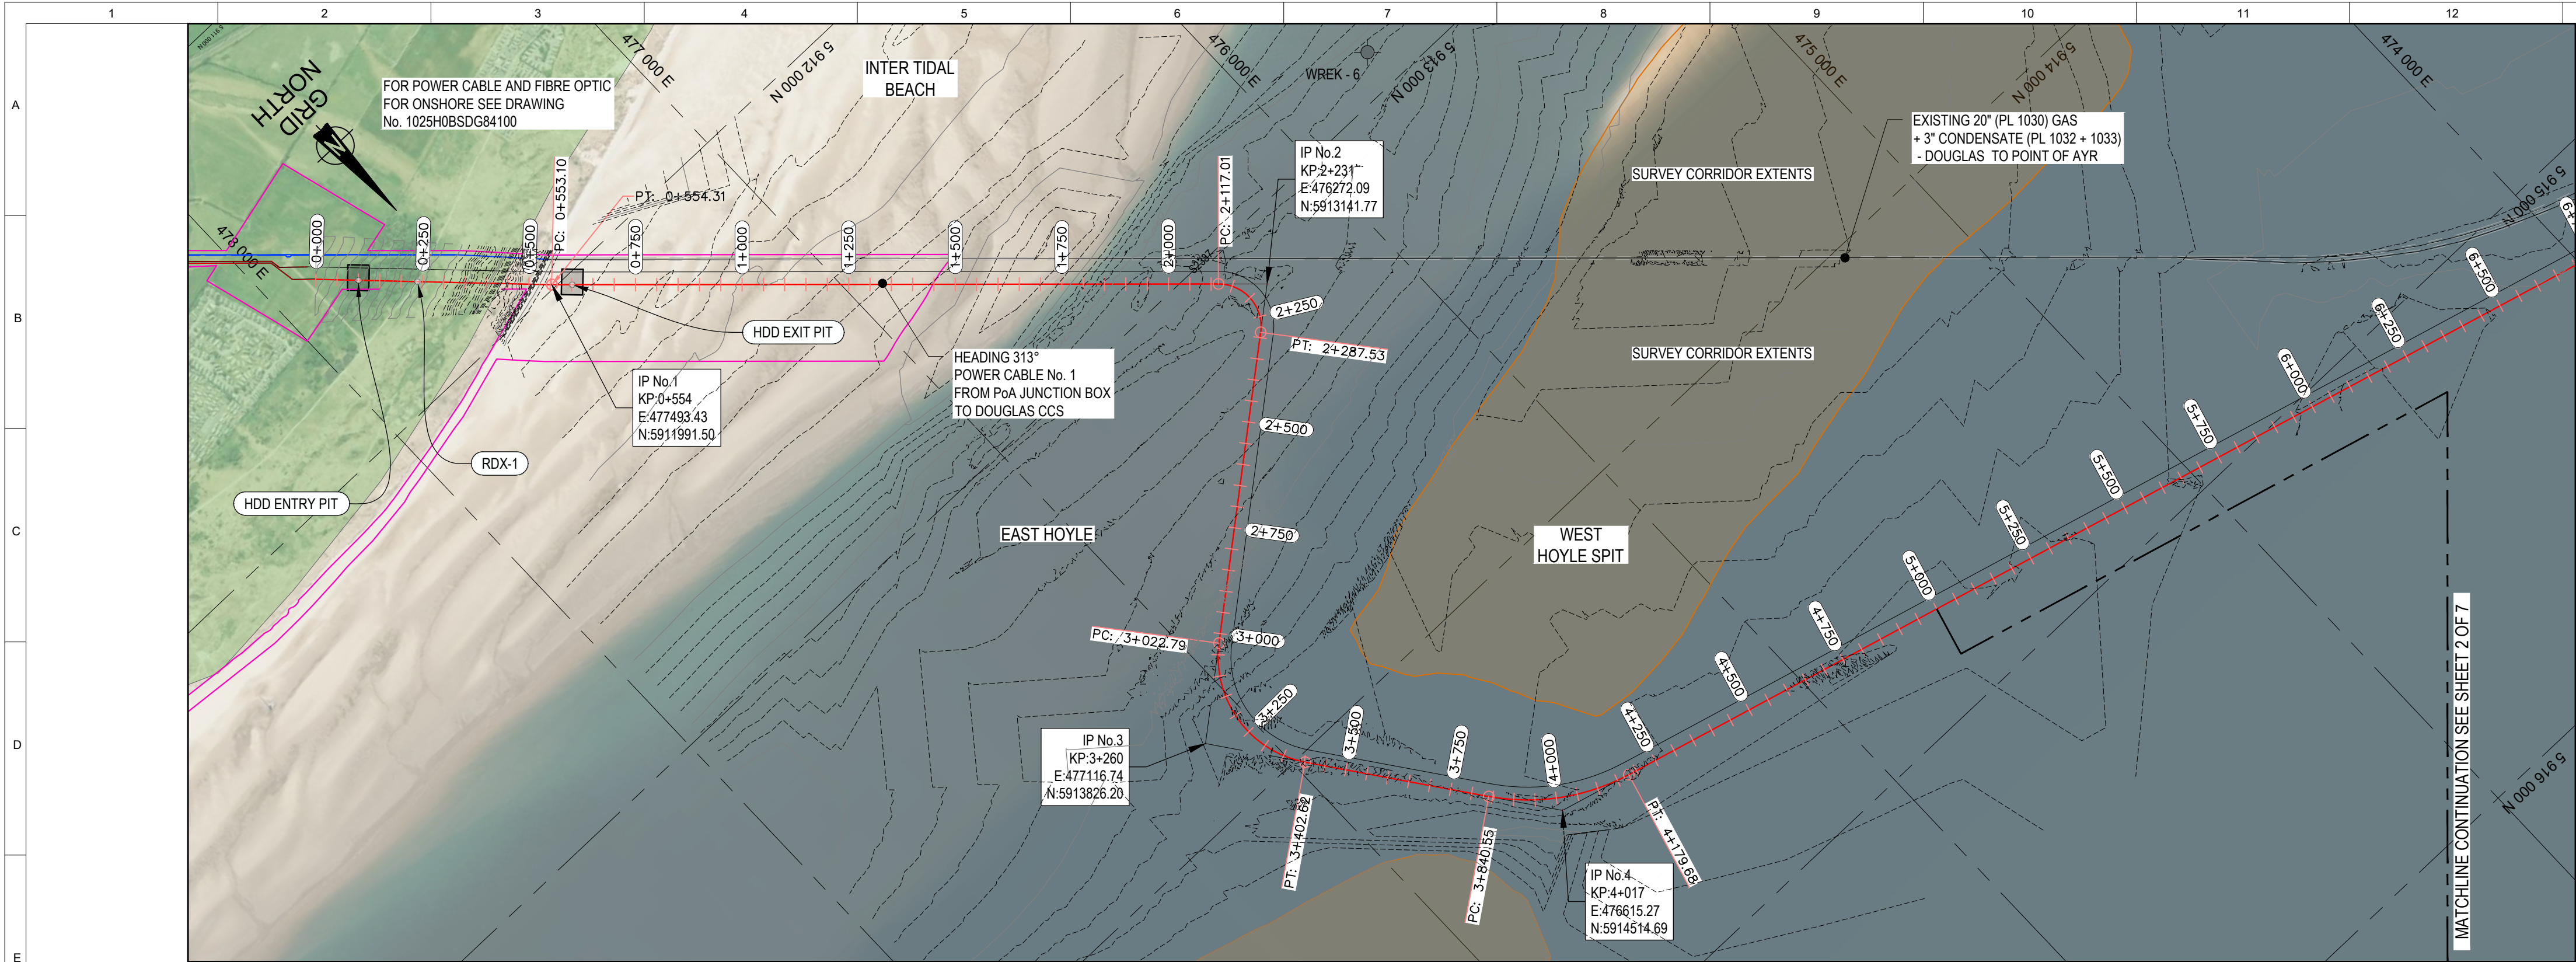

BATHYMETRY & SEABED FEATURES  
HORIZONTAL SCALE 1:10,000

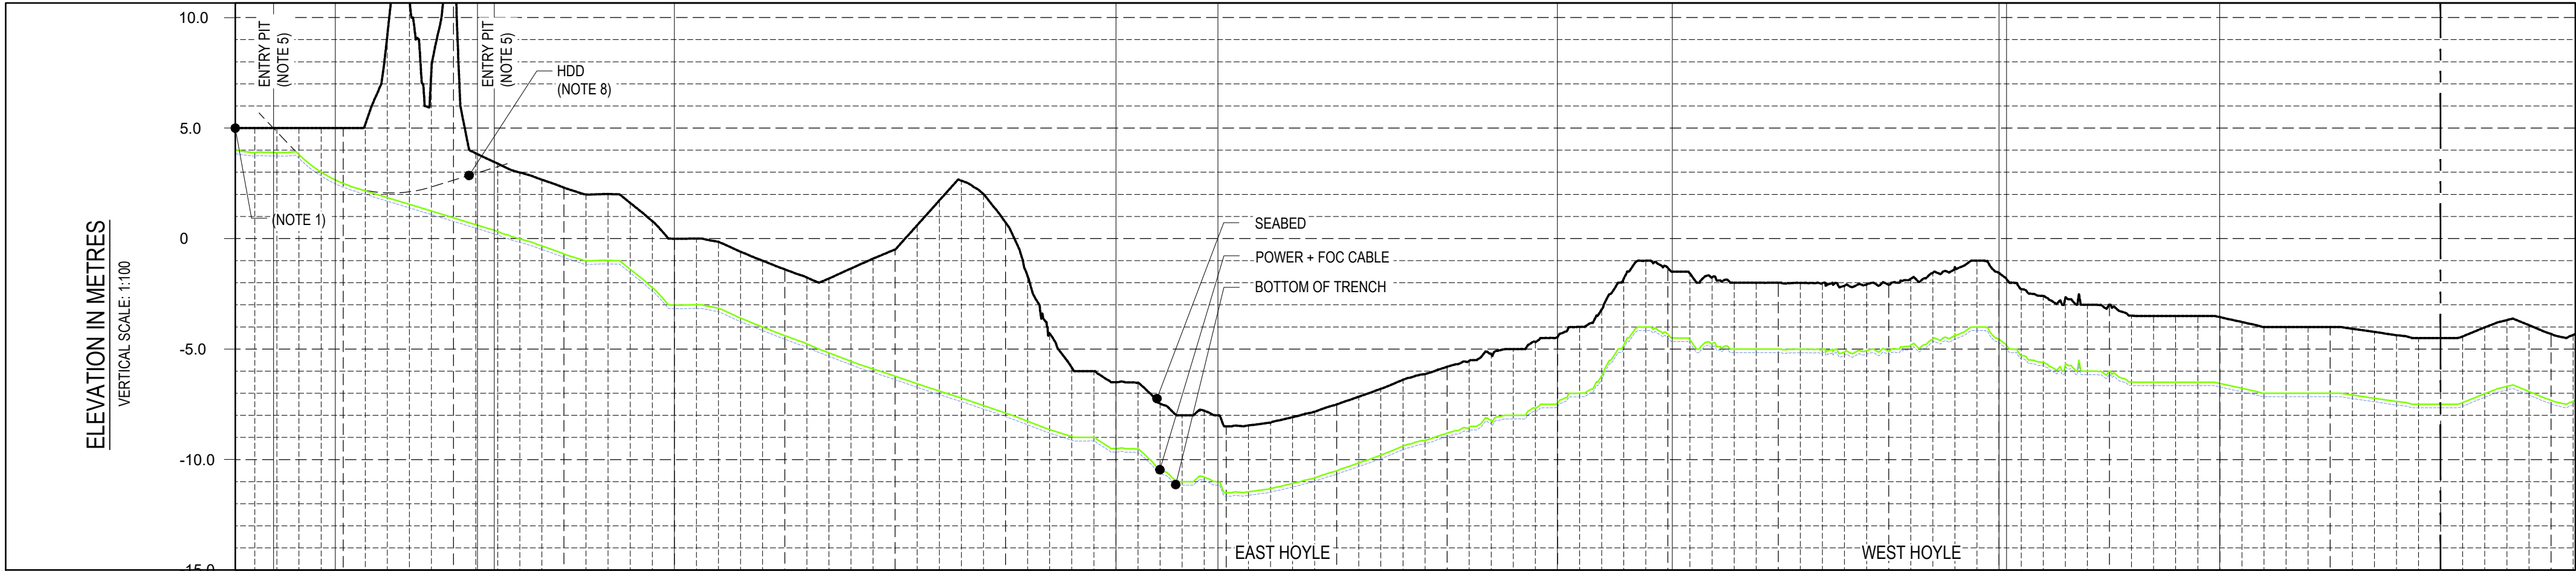


SEABED PROFILE  
HORIZONTAL SCALE 1:10,000

| COMMENTS                      | START POINT<br>JUNCTION BOX<br>KP 0+000                                                                                          | HDD<br>ENTRY PIT<br>KP 0+052 | RDX-1<br>KP 0+232 | IP-01<br>LHB R100m<br>HDD<br>EXIT PIT<br>KP 0+592 | IP-02<br>RHB R100m | IP-03<br>LHB R250m | IP-04<br>LHB R500m | 1.<br>2.<br>3. | TO BE CONFIRMED.<br>TO BE CONFIRMED.<br>TO BE CONFIRMED. |
|-------------------------------|---|------------------------------|-------------------|---------------------------------------------------|--------------------|--------------------|--------------------|----------------|----------------------------------------------------------|
| KP ALONG ROUTE                | 0.09   | 0.23                         | 0.55<br>0.59      | 1.0                                               | 2.0<br>2.23        | 3.0<br>3.26        | 4.0<br>4.01        | 4.5            | 5.0                                                      |
| SIZE / NAME / TAG             | 156.0mm O.D. / SINGLE ARMoured SUBMARINE POWER & TELECOMMUNICATION CABLE /<br>19/33/36kV POWER CABLE + 48 CORE FIBRE OPTIC CABLE |                              |                   |                                                   |                    |                    |                    |                |                                                          |
| DETAILS                       | COPPER CONDUCTOR + XLPE + COPPER WIRES + COPPER FOIL BONDED TO PE SHEATH                                                         |                              |                   |                                                   |                    |                    |                    |                |                                                          |
| MIN BEND RADIUS (OPERATIONAL) | 3m (HOLD-1)   |                              |                   |                                                   |                    |                    |                    |                |                                                          |
| APPROX. WEIGHT (AIR / WATER)  | 47 kg/m / 30 kg/m (HOLD-2)   |                              |                   |                                                   |                    |                    |                    |                |                                                          |
| TRENCH DETAILS                | BURIED   |                              |                   |                                                   |                    |                    |                    |                |                                                          |
| COVER REQUIREMENTS            | 1.1m MIN. COVER TOP OF POWER + FOC CABLE<br>3.0m MIN. COVER TOP OF POWER + FOC CABLE                                             |                              |                   |                                                   |                    |                    |                    |                |                                                          |
| LAY TOLERANCE                 | ±0.5m<br>HDD TBC BY CONTRACTOR<br>±3.0m                                                                                          |                              |                   |                                                   |                    |                    |                    |                |                                                          |
| CROSSING DETAILS              | NONE   |                              |                   |                                                   |                    |                    |                    |                |                                                          |
| MINIMUM BREAKING LOAD         | 45.6 kNm² (HOLD-3)   |                              |                   |                                                   |                    |                    |                    |                |                                                          |
| SOIL TYPE (TOP LAYER)         | SAND   |                              |                   |                                                   |                    |                    |                    |                |                                                          |

MATCHLINE CONTINUATION SEE SHEET 2 OF 7

DETAILS  
SCALE 1:10,000

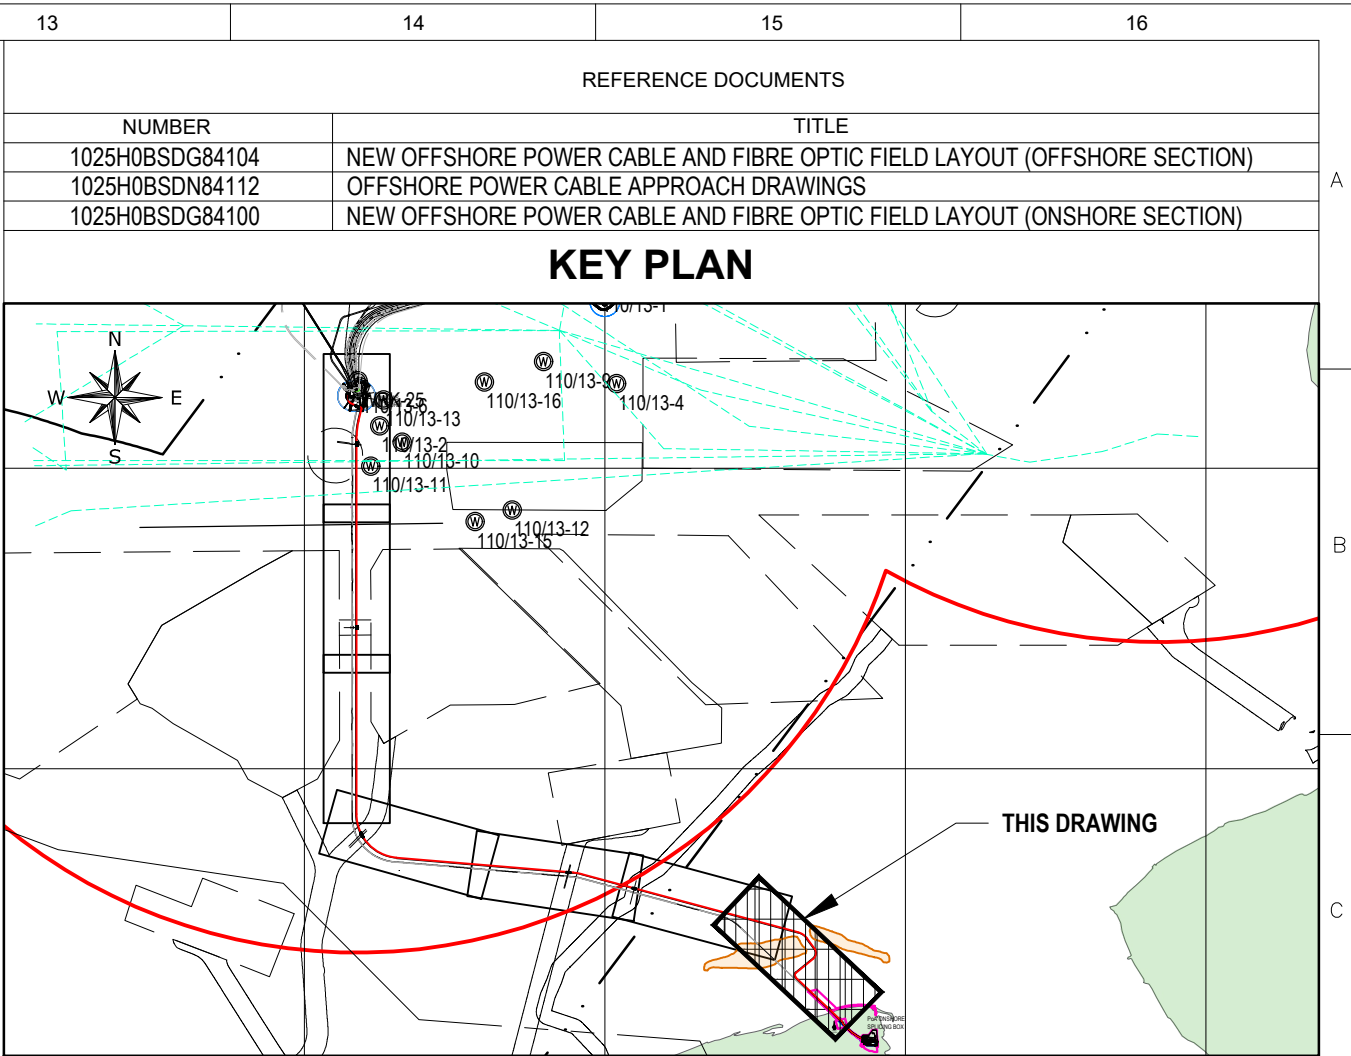

KEY PLAN

ABBREVIATIONS

|       |   |                            |           |   |                                            |
|-------|---|----------------------------|-----------|---|--------------------------------------------|
| KP    | - | KILOMETRE POINT            | DP        | - | DOUGLAS PLATFORM                           |
| IP-XX | - | INTERSECTION POINT         | HN        | - | HAMILTON NORTH PLATFORM                    |
| TG-XX | - | TANGENT POINT OF BEND      | LN        | - | LENNOX PLATFORM                            |
| TOP   | - | TOP OF PIPE                | HM        | - | HAMILTON MAIN PLATFORM                     |
| BOP   | - | BOTTOM OF PIPE             | SHT       | - | SHEET                                      |
| FOC   | - | FIBRE OPTIC CABLE          | XX-PLX-01 | - | LINE No - PIPELINE CROSSING - No.          |
| NTS   | - | NOT TO SCALE               | XX-FLX-01 | - | LINE No - FAULT LINE CROSSING - No.        |
| OD    | - | OUTSIDE DIAMETER           | XX-FOX-01 | - | LINE No - FOC / POWER CABLE CROSSING - No. |
| SP    | - | START POINT                | XX-UX-01  | - | LINE No - UMBILICAL CROSSING - No.         |
| EP    | - | END POINT                  | XX-FEX-01 | - | LINE No - FENCELINE CROSSING - No.         |
| PC    | - | POINT OF CURVATURE (ENTRY) | XX-RDX-01 | - | LINE No - ROAD CROSSING - No.              |
| PT    | - | POINT OF TANGENT (EXIT)    |           |   |                                            |

|  |                           |  |                                        |
|--|---------------------------|--|----------------------------------------|
|  | EXISTING PROFILE.         |  | SHIP WRECK LOCATION AND ID NUMBER.     |
|  | PROPOSED PROFILE.         |  | ABANDONED WELL LOCATION AND ID NUMBER. |
|  | BOTTOM OF TRENCH PROFILE. |  |                                        |

NOTES

- START POINT OF KP 0+000 IS TAKEN FROM ONSHORE SPLICING JUNCTION BOX. SEE DRAWING SUBMARINE CABLE JUNCTION BOX COMPOUND (TYPICAL) ELECTRICAL LAYOUT. No. 1025HOBEDP47307 FOR FURTHER DETAILS.
- BATHYMETRY HAS BEEN DEVELOPED FROM AVAILABLE CONTOURS, BATHYMETRY TO BE CONFIRMED ONCE SURVEY HAS BEEN CONDUCTED.
- CABLE PROTECTION TO CONFORM 1025HOBRSR64107, OFFSHORE POWER CABLE PROTECTION REQUIREMENT.
- INSTALLATION REQUIREMENTS TO CONFORM 1025HOBSSA84108, POWER CABLE INSTALLATION SPECIFICATION.
- HDD ENTRY AND EXIT PIT LOCATIONS SHOWN IN THIS ALIGNMENT SHEET ARE PRELIMINARY AND HAVE BEEN TAKEN FROM CONSTRUCTABILITY REPORT - POINT OF AYR AND FORESHORE 1025HOB.RV09235. TOTAL LENGTH, ALLOWABLE RADIUS AT ENTRY AND EXIT PIT LOCATIONS TO BE CONFIRMED BY CONTRACTOR DURING DETAILED DESIGN ENGINEERING.
- FOR ONSHORE TYPICAL ROAD CROSSING DETAIL SEE DRAWING No. 1025HXB.LDQ80030 & 1025HXB.LDQ80032.
- OBSTRUCTIONS AND GEOHAZARD INFORMATION ALONG SEABED CABLE CORRIDOR TO BE CONFIRMED. INFORMATION SHOWN IN THIS ALIGNMENT SHEET IS PRELIMINARY.
- HDD CABLE PROFILE TO BE CONFIRMED BY CONTRACTOR DURING DETAILED DESIGN ENGINEERING.
- INTER-TIDAL BEACH PROFILE TAKEN FROM ENVIRONMENT GOV.UK (SJ18nw\_DTM\_2m), EAST HOYLE AND WEST HOYLE SPIT SEABED PROFILE TAKEN FROM DRAWING No. D-250-QL-001& 002. POINT OF AYR / DOUGLAS 20" GAS EXPORT PIPELINE 3" CONDENSATE LINES ALIGNMENT SHT 1.
- FOR NEARSHORE CABLE MARINE OPERATIONS / INSTALLATION SEE DWG No. 1025HTBNDN8502.

| (POINT OF AYR - DOUGLAS CCS) ROUTE CROSSING TABLE - CABLE #1 (Offshore Overall length = 34.36 Km) |        |           |            |                                                    |
|---------------------------------------------------------------------------------------------------|--------|-----------|------------|----------------------------------------------------|
| Tag No.                                                                                           | KP     | Easting   | Northing   | Description of Crossing                            |
| RDX-1                                                                                             | 0+238  | 477717.68 | 5911769.85 | ROAD CROSSING (ONSHORE)                            |
| PoAX-1                                                                                            | 9+837  | 470982.10 | 5916031.50 | BURBO BANK Wind Farm                               |
| PoAX-2                                                                                            | 12+084 | 468802.92 | 5916564.54 | NORTH HOYLE Wind Farm (Export Cable)               |
| PoAX-3                                                                                            | 12+103 | 468784.06 | 5916566.12 | NORTH HOYLE Wind Farm (Export Cable)               |
| PoAX-4                                                                                            | 19+255 | 461926.24 | 5917785.34 | GWYNT-Y-MOR Wind Farm (Export Cable)               |
| PoAX-5                                                                                            | 19+317 | 461898.51 | 5917837.67 | GWYNT-Y-MOR Wind Farm (Export Cable)               |
| PoAX-6                                                                                            | 26+203 | 461743.35 | 5924702.50 | GWYNT-Y-MOR Wind Farm (Inter Array Cable)          |
| PoAX-7                                                                                            | 32+284 | 461743.35 | 5930783.12 | WESTERN LINK HVDC CABLES - POLE 1                  |
| PoAX-8                                                                                            | 32+315 | 461743.35 | 5930814.39 | WESTERN LINK HVDC CABLES - POLE 2                  |
| PoAX-9                                                                                            | 33+668 | 461762.79 | 5932068.87 | EXISTING 2 x 3" CONDENSATE (PL 1032 + 1033) TO PoA |
| PoAX-10                                                                                           | 33+681 | 461751.39 | 5932074.01 | EXISTING 20" GAS (PL 1030) TO PoA                  |

0 200m 400m 600m 800m 1000m  
SCALE 1:10 000m

GEODETIC PARAMETERS

|                      |                                       |
|----------------------|---------------------------------------|
| ELLIPSOID            | : INTERNATIONAL 1924                  |
| DATUM                | : EUROPEAN 1950 (ED50)                |
| PROJECTION           | : UNIVERSAL TRANSVERSE MERCATOR (UTM) |
| GRID ZONE            | : 30N                                 |
| CENTRAL MERIDIAN     | : 3° E                                |
| LATITUDE OF ORIGIN   | : 0° N                                |
| FALSE EASTING        | : 500 000 m                           |
| FALSE NORTHING       | : 0                                   |
| SCALE FACTOR ON C.M. | : 0.9996                              |

CD-FE 03 24.10.2021 RE-ISSUED FINAL

CD-FE 02 03.10.2021 RE-ASSUED FOR COMMENT

CD-FE 01 21.11.2021 ISSUED FINAL

CD-FE 00 31.10.2021 ISSUED FOR COMMENT

Revision Index

Company logo and business name

eneni

progetti

Facility and Sub Facility Name

Project Name

Scale

Sheet of Sheets

DOUGLAS SUBSEA

LBA CCS Transport and Storage

1:10K @A1

1/7

Document Title

Supersedes N

Superseded by N

Plant Area

Plant Unit

OFFSHORE POWER CABLE No. 1 - PoA TO DOUGLAS CCS

ALIGNMENT SHEET KP 0+000 - KP 5+000

1025HOBSDG84110

Job: N. JA0614


Supersedes N

Superseded by N


Plant Area

Plant Unit



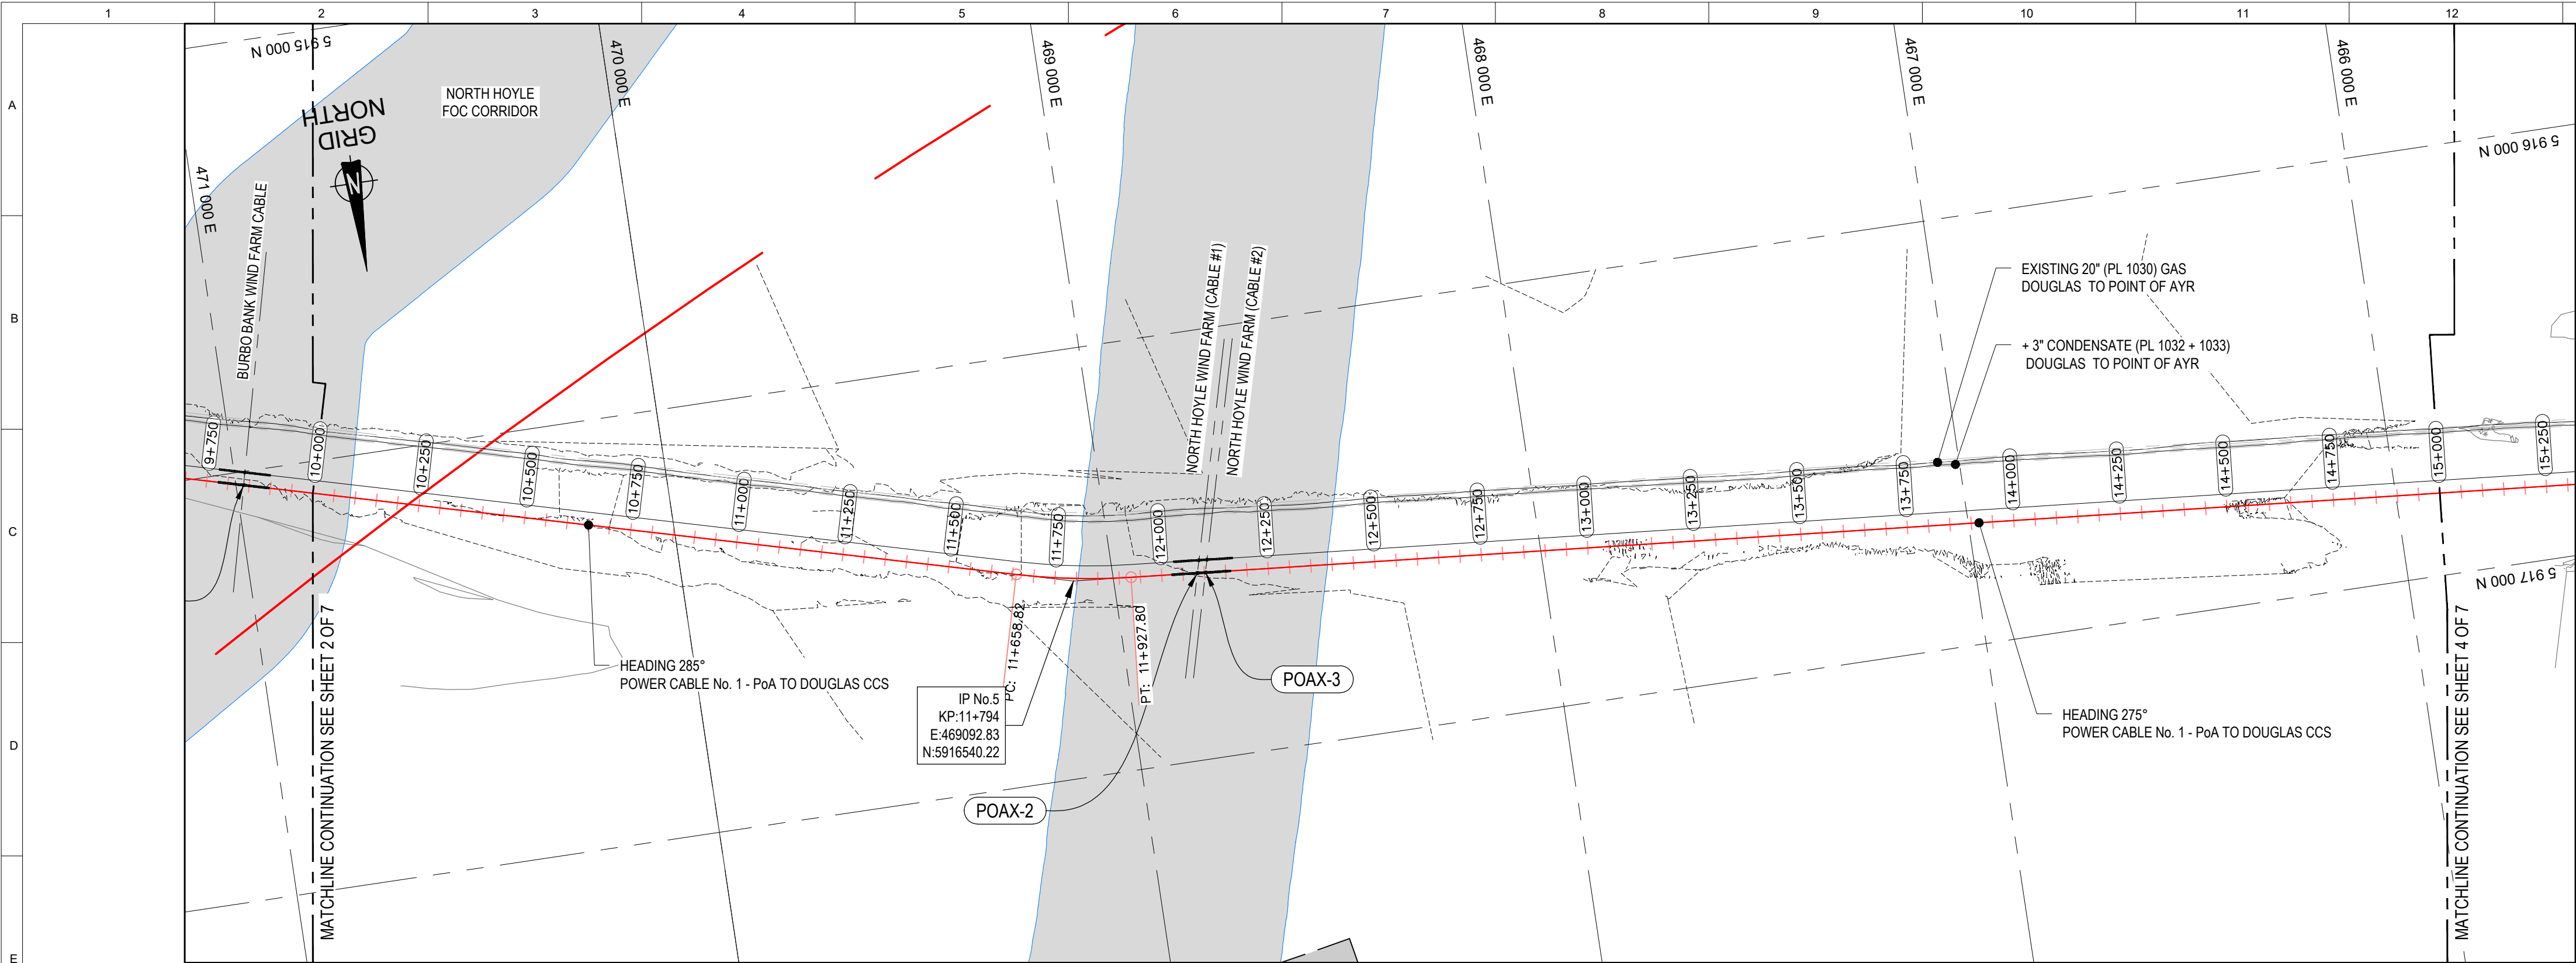

BATHYMETRY & SEABED FEATURES  
HORIZONTAL SCALE 1:10,000

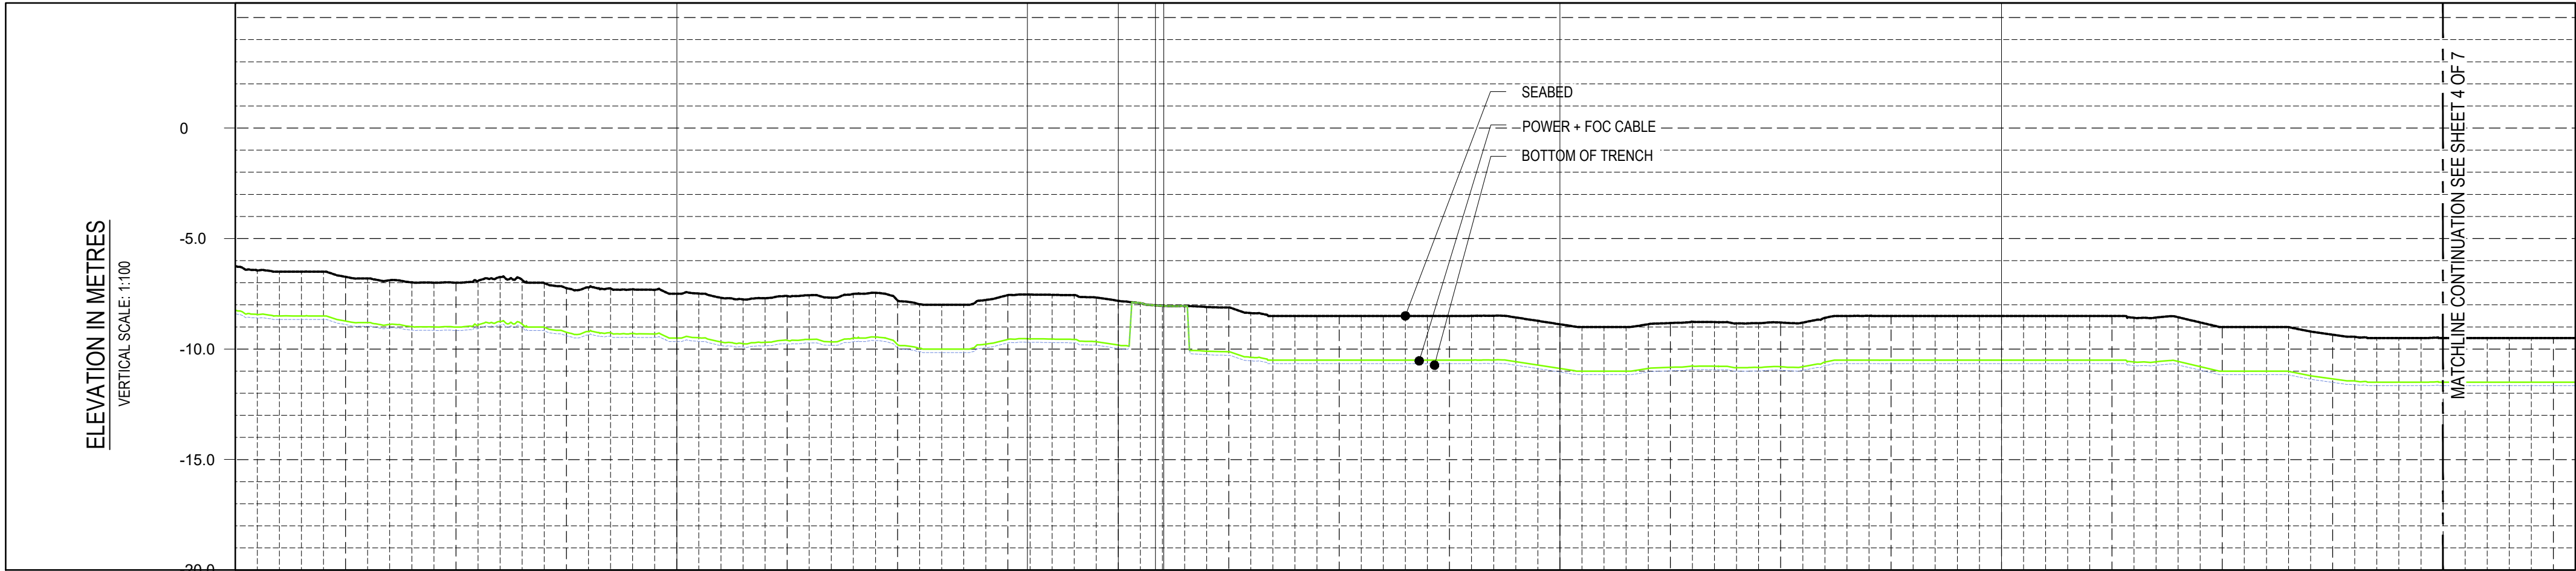


SEABED PROFILE  
HORIZONTAL SCALE 1:10,000

| COMMENTS                      |   |
|-------------------------------|---|
| KP ALONG ROUTE                | 10.0 11.0 11.79 12.0 12.08 12.10 13.0 14.0 15.0                                                                                |
| SIZE / NAME / TAG             | 156.0mm O.D. / SINGLE ARMoured SUBMARINE POWER & TELECOMMUNICATION CABLE / 19/33(36)kV POWER CABLE + 48 CORE FIBRE OPTIC CABLE |
| DETAILS                       | COPPER CONDUCTOR + XLPE + COPPER WIRES + COPPER FOIL BONDED TO PE SHEATH                                                       |
| MIN BEND RADIUS (OPERATIONAL) | 2m (HOLD-1)   |
| APPROX. WEIGHT (AIR / WATER)  | 47 kg/m / 30 kg/m (HOLD-2)   |
| TRENCH DETAILS                | BURIED 138m BURIED   |
| COVER REQUIREMENTS            | 2.0m MIN. COVER TOP OF POWER + FOC CABLE                                                                                       |
| LAY TOLERANCE                 | ±1.5m ±10.0m   |
| CROSSING DETAILS              | NONE NONE   |
| MINIMUM BREAKING LOAD         | TYP. CROSSING No. 1025HTBSDG84175 45.6 kNm² (HOLD-3)                                                                           |
| SOIL TYPE (TOP LAYER)         | SAND   |

DETAILS  
SCALE 1:10,000

| REFERENCE DOCUMENTS |                                                                                  |
|---------------------|----------------------------------------------------------------------------------|
| NUMBER              | TITLE                                                                            |
| 1025H0BSDG84104     | NEW OFFSHORE POWER CABLE AND FIBRE OPTIC FIELD LAYOUT (OFFSHORE SECTION)         |
| 1025H0BSN84112      | OFFSHORE POWER CABLE APPROACH DRAWINGS                                           |
| 1025HTBSDG84175     | TYPICAL CROSSING GA DRAWING FOR POWER CABLE FROM PoA to DOUGLAS CCS (PoAX-2 & 3) |

KEY PLAN

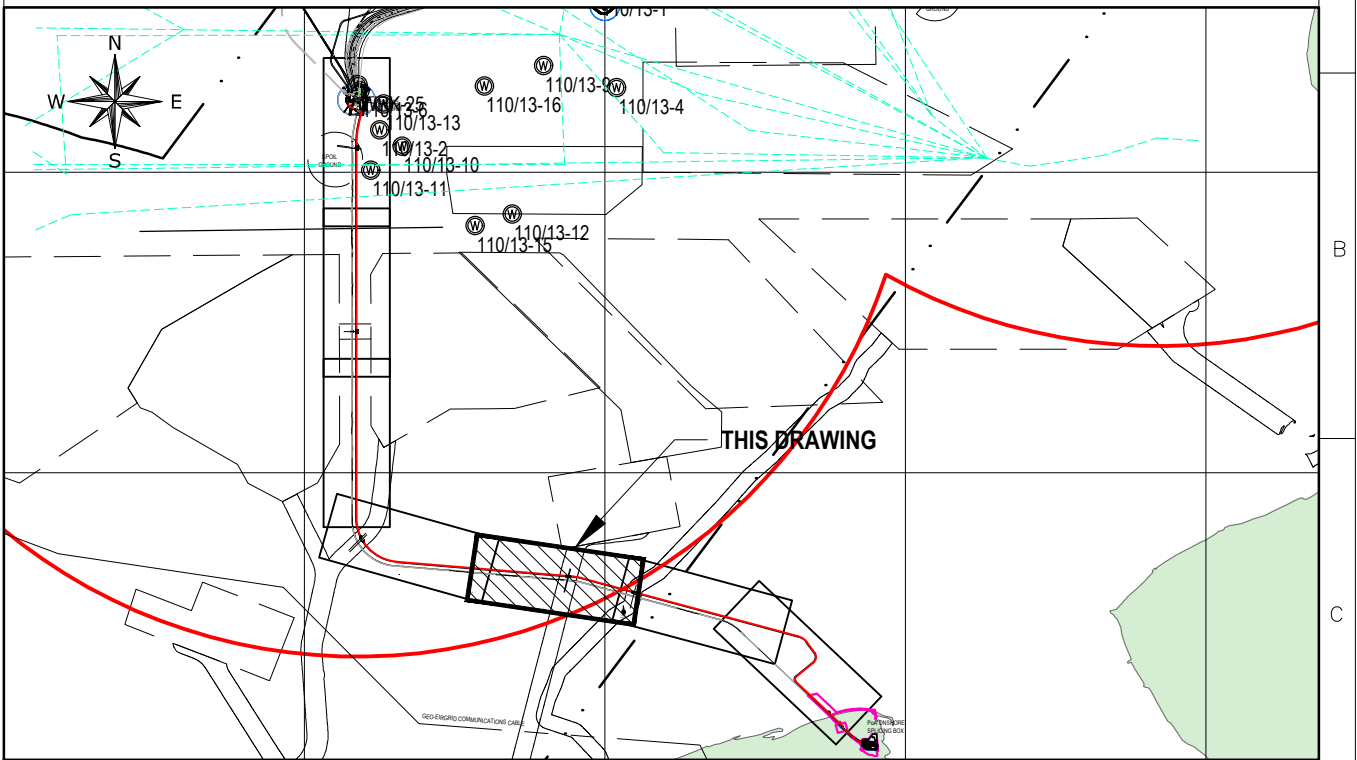

LEGEND

ABBREVIATIONS

|                                 |                                                        |
|---------------------------------|--------------------------------------------------------|
| KP - KILOMETRE POINT            | DP - DOUGLAS PLATFORM                                  |
| IP-XX - INTERSECTION POINT      | HN - HAMILTON NORTH PLATFORM                           |
| TG-XX - TANGENT POINT OF BEND   | LNx - LENNOX PLATFORM                                  |
| TOP - TOP OF PIPE               | HM - HAMILTON MAIN PLATFORM                            |
| BOP - BOTTOM OF PIPE            | SHT - SHEET                                            |
| FOC - FIBRE OPTIC CABLE         | XX-PLX-01 - LINE No - PIPELINE CROSSING - No.          |
| NTS - NOT TO SCALE              | XX-FLX-01 - LINE No - FAULT LINE CROSSING - No.        |
| OD - OUTSIDE DIAMETER           | XX-FOX-01 - LINE No - FOC / POWER CABLE CROSSING - No. |
| SP - START POINT                | XX-UX-01 - LINE No - UMBILICAL CROSSING - No.          |
| EP - END POINT                  | XX-FEX-01 - LINE No - FENCELINE CROSSING - No.         |
| PC - POINT OF CURVATURE (ENTRY) | XX-RDX-01 - LINE No - ROAD CROSSING - No.              |
| PT - POINT OF TANGENT (EXIT)    |                                                        |

|  |                           |  |                                                   |
|--|---------------------------|--|---------------------------------------------------|
|  | EXISTING PROFILE.         |  | SHIP WREK LOCATION AND ID NUMBER.                 |
|  | PROPOSED PROFILE.         |  | 110/ # - # ABANDONED WELL LOCATION AND ID NUMBER. |
|  | BOTTOM OF TRENCH PROFILE. |  |                                                   |


NOTES

- BATHYMETRY HAS BEEN DEVELOPED FROM AVAILABLE CONTOURS, BATHYMETRY TO BE CONFIRMED ONCE SURVEY HAS BEEN CONDUCTED.
- OBSTRUCTIONS AND GEOHAZARD INFORMATION ALONG SEABED CABLE CORRIDOR TO BE CONFIRMED. INFORMATION SHOWN IN THIS ALIGNMENT SHEET IS PRELIMINARY.
- FOR CABLE PROTECTION AND SEABED COVER REQUIREMENTS SEE OFFSHORE POWER CABLE PROTECTION REQUIREMENT DOC. No. 1025H0BSRV84107 AND OFFSHORE CABLES PRELIMINARY CROSSING DESIGN REPORT DOC. No. 1025DSBSC284173.
- FOR POWER CABLE INSTALLATION REQUIREMENTS SEE POWER CABLE INSTALLATION SPECIFICATION DOC. No. 1025H0BSA84108.

HOLDS

- TO BE CONFIRMED.
- TO BE CONFIRMED.
- TO BE CONFIRMED.


| (POINT OF AYR - DOUGLAS CCS) ROUTE CROSSING TABLE - CABLE #1 (Offshore Overall length = 34.36 Km) |        |           |            |                                                    |
|---------------------------------------------------------------------------------------------------|--------|-----------|------------|----------------------------------------------------|
| Tag No.                                                                                           | KP     | Easting   | Northing   | Description of Crossing                            |
| RDX-1                                                                                             | 0+238  | 477717.68 | 5911769.85 | ROAD CROSSING (ONSHORE)                            |
| PoAX-1                                                                                            | 9+837  | 470982.10 | 5916031.50 | BURBO BANK Wind Farm                               |
| PoAX-2                                                                                            | 12+084 | 468802.92 | 5916564.54 | NORTH HOYLE Wind Farm (Export Cable)               |
| PoAX-3                                                                                            | 12+103 | 468784.06 | 5916566.12 | NORTH HOYLE Wind Farm (Export Cable)               |
| PoAX-4                                                                                            | 19+255 | 461926.24 | 5917785.34 | GWYNT-Y-MOR Wind Farm (Export Cable)               |
| PoAX-5                                                                                            | 19+317 | 461898.51 | 5917837.67 | GWYNT-Y-MOR Wind Farm (Export Cable)               |
| PoAX-6                                                                                            | 26+203 | 461743.35 | 5924702.50 | GWYNT-Y-MOR Wind Farm (Inter Array Cable)          |
| PoAX-7                                                                                            | 32+284 | 461743.35 | 5930783.12 | WESTERN LINK HVDC CABLES - POLE 1                  |
| PoAX-8                                                                                            | 32+315 | 461743.35 | 5930814.39 | WESTERN LINK HVDC CABLES - POLE 2                  |
| PoAX-9                                                                                            | 33+668 | 461762.79 | 5932068.87 | EXISTING 2 x 3" CONDENSATE (PL 1032 + 1033) TO PoA |
| PoAX-10                                                                                           | 33+681 | 461751.39 | 5932074.01 | EXISTING 20" GAS (PL 1030) TO PoA                  |

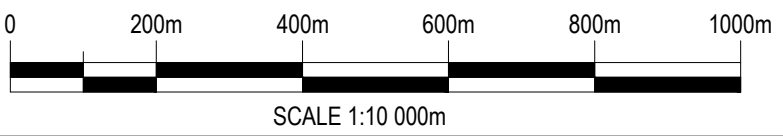


GEODETIC PARAMETERS

|                      |                                       |
|----------------------|---------------------------------------|
| ELLIPSOID            | : INTERNATIONAL 1924                  |
| DATUM                | : EUROPEAN 1950 (ED50)                |
| PROJECTION           | : UNIVERSAL TRANSVERSE MERCATOR (UTM) |
| GRID ZONE            | : 30N                                 |
| CENTRAL MERIDIAN     | : 3° E                                |
| LATITUDE OF ORIGIN   | : 0° N                                |
| FALSE EASTING        | : 500 000 m                           |
| FALSE NORTHING       | : 0                                   |
| SCALE FACTOR ON C.M. | : 0.9996                              |

|                                                 |      |            |                       |                     |          |         |          |
|-------------------------------------------------|------|------------|-----------------------|---------------------|----------|---------|----------|
| CD-FE                                           | 03   | 24.10.2021 | RE-ISSUED FINAL       | N.Z.                | E.R.     | S.G.    |          |
| CD-FE                                           | 02   | 03.10.2021 | RE-ASSUED FOR COMMENT | N.Z.                | E.R.     | S.G.    |          |
| CD-FE                                           | 01   | 21.11.2022 | ISSUED FINAL          | N.Z.                | S.R.     | S.G.    |          |
| CD-FE                                           | 00   | 31.10.2022 | ISSUED FOR COMMENT    | N.Z.                | S.R.     | S.G.    |          |
| Validity                                        | Rev. | Number     | Date                  | Description         | Prepared | Checked | Approved |
| Revision Index                                  |      |            |                       |                     |          |         |          |
| Company logo and business name                  |      |            |                       | Company Document ID |          |         |          |
| Facility and Sub Facility Name                  |      |            |                       | Job. N. JA0614      |          |         |          |
| DOUGLAS SUBSEA                                  |      |            |                       | 1025H0BSDG84110     |          |         |          |
| Document Title                                  |      |            |                       | Supersedes N.       |          |         |          |
| OFFSHORE POWER CABLE No. 1 - PoA TO DOUGLAS CCS |      |            |                       | Superseded by N.    |          |         |          |
| ALIGNMENT SHEET KP 10+000 - KP 15+000           |      |            |                       | Plant Unit          |          |         |          |
|                                                 |      |            |                       | N/A                 |          |         |          |

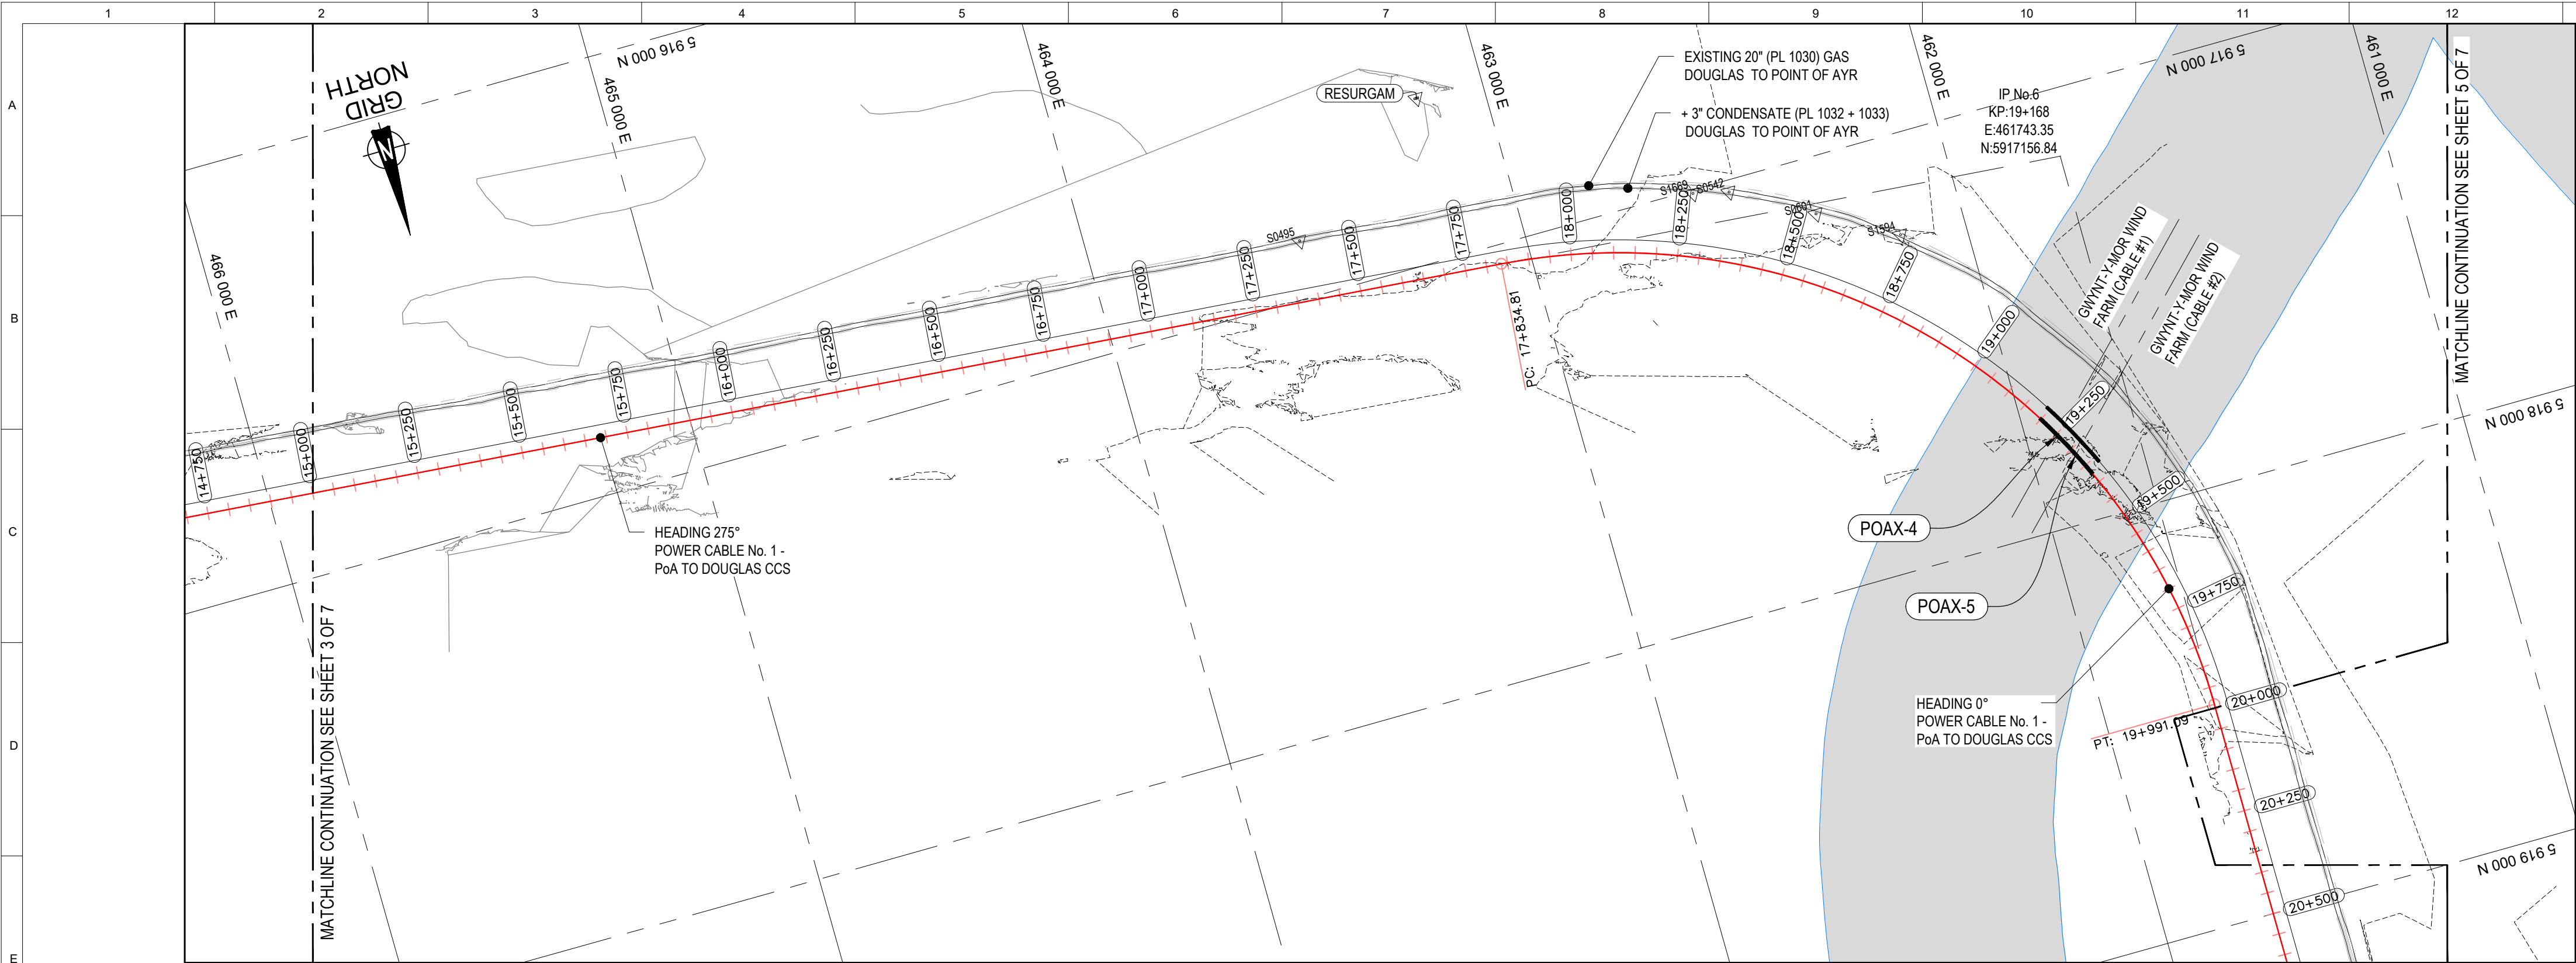

BATHYMETRY & SEABED FEATURES  
HORIZONTAL SCALE 1:10,000

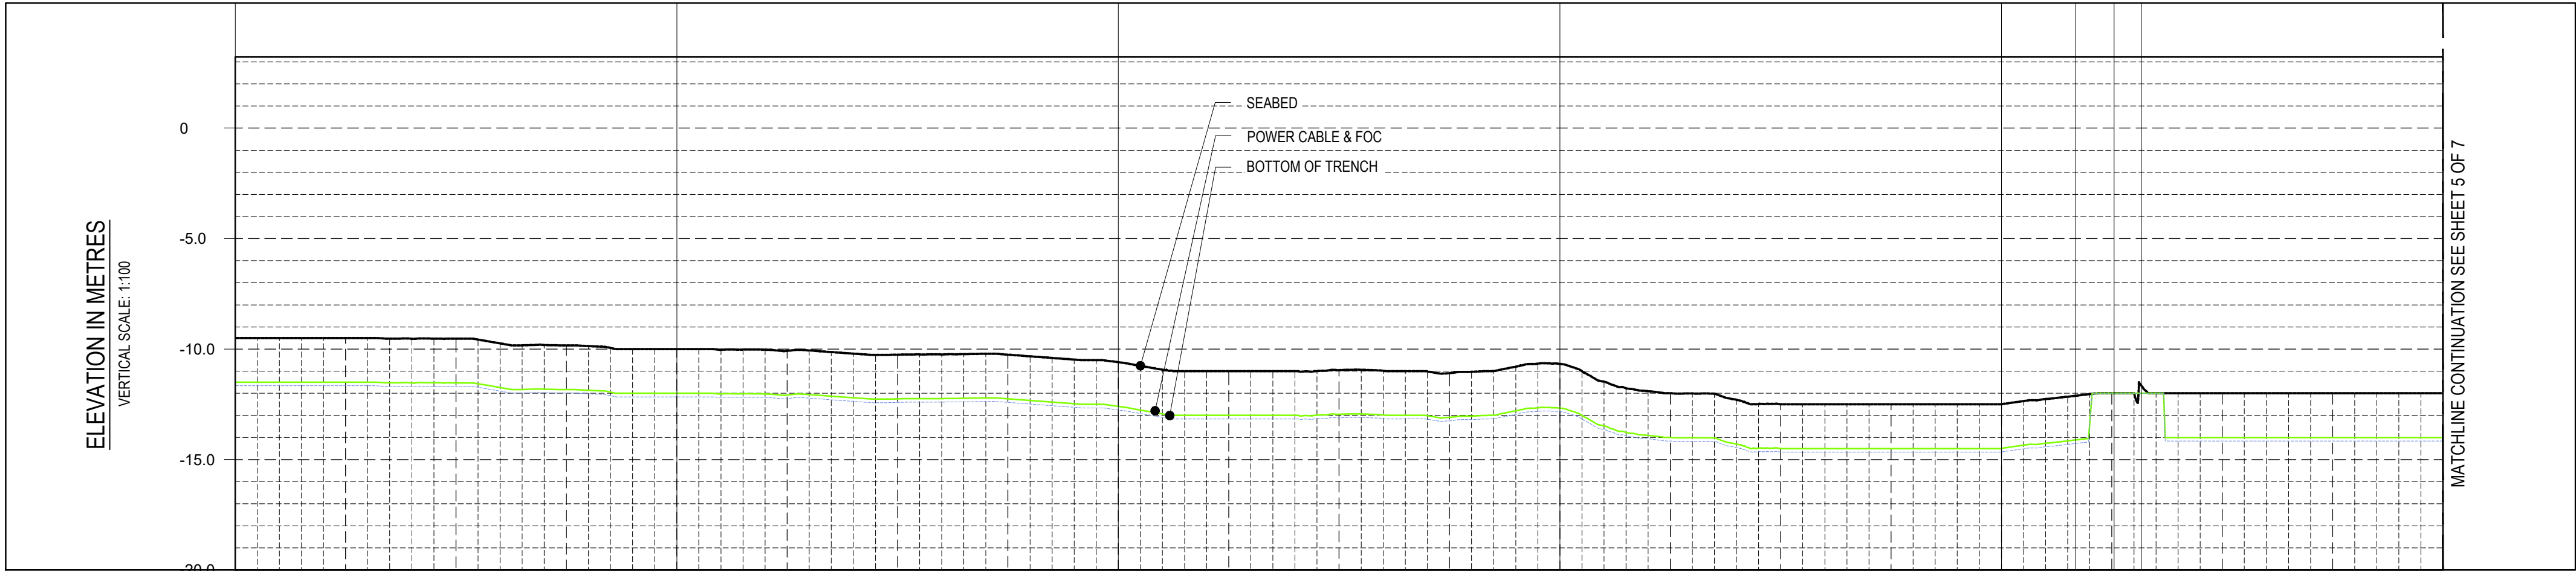


SEABED PROFILE  
HORIZONTAL SCALE 1:10,000

| COMMENTS                      |   |
|-------------------------------|---|
| KP ALONG ROUTE                | 15.0 16.0 17.0 18.0 19.0 19.17 19.25 19.32 20.0                                                                                |
| SIZE / NAME / TAG             | 156.0mm O.D. / SINGLE ARMoured SUBMARINE POWER & TELECOMMUNICATION CABLE / 19/33(36)kV POWER CABLE + 48 CORE FIBRE OPTIC CABLE |
| DETAILS                       | COPPER CONDUCTOR + XLPE + COPPER WIRES + COPPER FOIL BONDED TO PE SHEATH                                                       |
| MIN BEND RADIUS (OPERATIONAL) | 2m (HOLD-1)   |
| APPROX. WEIGHT (AIR / WATER)  | 47 kg/m / 30 kg/m (HOLD-2)   |
| TRENCH DETAILS                | BURIED   |
| COVER REQUIREMENTS            | 2.0m MIN. COVER TOP OF POWER + FOC CABLE                                                                                       |
| LAY TOLERANCE                 | ±10.0m   |
| CROSSING DETAILS              | NONE   |
| MINIMUM BREAKING LOAD         | 45.6 kNm <sup>2</sup> (HOLD-3)                                                                                                 |
| SOIL TYPE (TOP LAYER)         | SAND   |

DETAILS  
SCALE 1:10,000

| REFERENCE DOCUMENTS |                                                                                  |
|---------------------|----------------------------------------------------------------------------------|
| NUMBER              | TITLE                                                                            |
| 1025H0BSDG84104     | NEW OFFSHORE POWER CABLE AND FIBRE OPTIC FIELD LAYOUT (OFFSHORE SECTION)         |
| 1025H0BSDN84112     | OFFSHORE POWER CABLE APPROACH DRAWINGS                                           |
| 1025HTBSDG84176     | TYPICAL CROSSING GA DRAWING FOR POWER CABLE FROM PoA to DOUGLAS CCS (POAX-4 & 5) |

### KEY PLAN

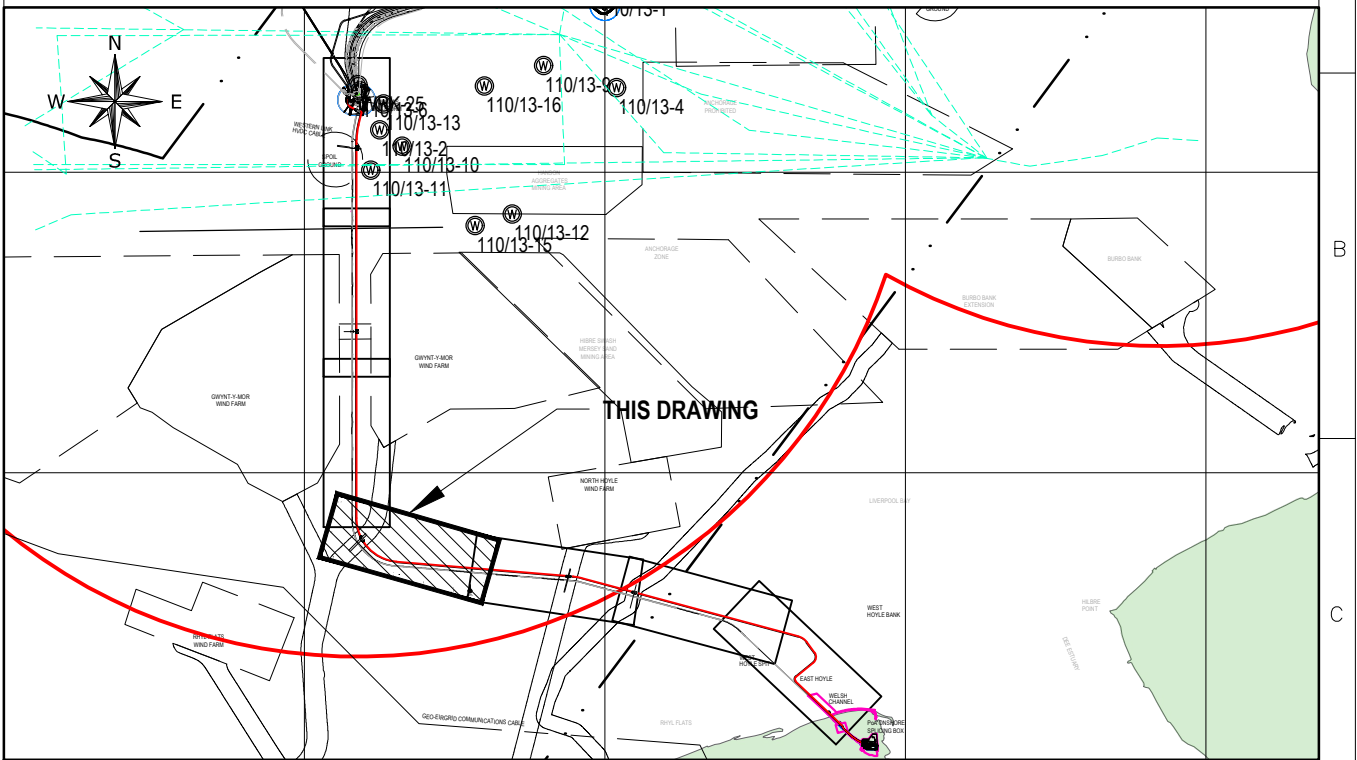

### LEGEND

### ABBREVIATIONS

|                                 |                                                        |
|---------------------------------|--------------------------------------------------------|
| KP - KILOMETRE POINT            | DP - DOUGLAS PLATFORM                                  |
| IP-XX - INTERSECTION POINT      | HN - HAMILTON NORTH PLATFORM                           |
| TG-XX - TANGENT POINT OF BEND   | LNx - LENNOX PLATFORM                                  |
| TOP - TOP OF PIPE               | HM - HAMILTON MAIN PLATFORM                            |
| BOP - BOTTOM OF PIPE            | SHT - SHEET                                            |
| FOC - FIBRE OPTIC CABLE         | XX-PLX-01 - LINE No - PIPELINE CROSSING - No.          |
| NTS - NOT TO SCALE              | XX-FLX-01 - LINE No - FAULT LINE CROSSING - No.        |
| OD - OUTSIDE DIAMETER           | XX-FOX-01 - LINE No - FOC / POWER CABLE CROSSING - No. |
| SP - START POINT                | XX-UX-01 - LINE No - UMBILICAL CROSSING - No.          |
| EP - END POINT                  | XX-FEX-01 - LINE No - FENCELINE CROSSING - No.         |
| PC - POINT OF CURVATURE (ENTRY) | XX-RDX-01 - LINE No - ROAD CROSSING - No.              |
| PT - POINT OF TANGENT (EXIT)    |                                                        |

|  |                           |  |                                                   |
|--|---------------------------|--|---------------------------------------------------|
|  | EXISTING PROFILE.         |  | SHIP WRECK LOCATION AND ID NUMBER.                |
|  | PROPOSED PROFILE.         |  | 110/ # - # ABANDONED WELL LOCATION AND ID NUMBER. |
|  | BOTTOM OF TRENCH PROFILE. |  |                                                   |


### NOTES

- BATHYMETRY HAS BEEN DEVELOPED FROM AVAILABLE CONTOURS, BATHYMETRY TO BE CONFIRMED ONCE SURVEY HAS BEEN CONDUCTED.
- OBSTRUCTIONS AND GEOHAZARD INFORMATION ALONG SEABED CABLE CORRIDOR TO BE CONFIRMED. INFORMATION SHOWN IN THIS ALIGNMENT SHEET IS PRELIMINARY.
- FOR CABLE PROTECTION AND SEABED COVER REQUIREMENTS SEE OFFSHORE POWER CABLE PROTECTION REQUIREMENT DOC. No. 1025H0BSRV84107 AND OFFSHORE CABLES PRELIMINARY CROSSING DESIGN REPORT DOC. No. 1025DSBSC284173.
- FOR POWER CABLE INSTALLATION REQUIREMENTS SEE POWER CABLE INSTALLATION SPECIFICATION DOC. No. 1025H0BSA84108.

### HOLDS

- TO BE CONFIRMED.
- TO BE CONFIRMED.
- TO BE CONFIRMED.


| (POINT OF AYR - DOUGLAS CCS) ROUTE CROSSING TABLE - CABLE #1 (Offshore Overall length = 34.36 Km) |        |           |            |                                                    |
|---------------------------------------------------------------------------------------------------|--------|-----------|------------|----------------------------------------------------|
| Tag No.                                                                                           | KP     | Easting   | Northing   | Description of Crossing                            |
| RDX-1                                                                                             | 0+238  | 477717.68 | 5911769.85 | ROAD CROSSING (ONSHORE)                            |
| PoAX-1                                                                                            | 9+837  | 470982.10 | 5916031.50 | BURBO BANK Wind Farm                               |
| PoAX-2                                                                                            | 12+084 | 468802.92 | 5916564.54 | NORTH HOYLE Wind Farm (Export Cable)               |
| PoAX-3                                                                                            | 12+103 | 468784.06 | 5916566.12 | NORTH HOYLE Wind Farm (Export Cable)               |
| PoAX-4                                                                                            | 19+255 | 461926.24 | 5917785.34 | GWYNT-Y-MOR Wind Farm (Export Cable)               |
| PoAX-5                                                                                            | 19+317 | 461898.51 | 5917837.67 | GWYNT-Y-MOR Wind Farm (Export Cable)               |
| PoAX-6                                                                                            | 26+203 | 461743.35 | 5924702.50 | GWYNT-Y-MOR Wind Farm (Inter Array Cable)          |
| PoAX-7                                                                                            | 32+284 | 461743.35 | 5930783.12 | WESTERN LINK HVDC CABLES - POLE 1                  |
| PoAX-8                                                                                            | 32+315 | 461743.35 | 5930814.39 | WESTERN LINK HVDC CABLES - POLE 2                  |
| PoAX-9                                                                                            | 33+668 | 461762.79 | 5932068.87 | EXISTING 2 x 3" CONDENSATE (PL 1032 + 1033) TO PoA |
| PoAX-10                                                                                           | 33+681 | 461751.39 | 5932074.01 | EXISTING 20" GAS (PL 1030) TO PoA                  |

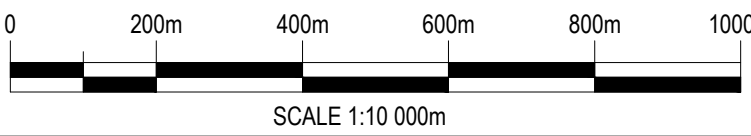


### GEODETIC PARAMETERS

|                      |                                       |
|----------------------|---------------------------------------|
| ELLIPSOID            | : INTERNATIONAL 1924                  |
| DATUM                | : EUROPEAN 1950 (ED50)                |
| PROJECTION           | : UNIVERSAL TRANSVERSE MERCATOR (UTM) |
| GRID ZONE            | : 30N                                 |
| CENTRAL MERIDIAN     | : -3° E                               |
| LATITUDE OF ORIGIN   | : 0° N                                |
| FALSE EASTING        | : 500 000 m                           |
| FALSE NORTHING       | : 0                                   |
| SCALE FACTOR ON C.M. | : 0.9996                              |

|                                                                                       |             |                               |                       |
|---------------------------------------------------------------------------------------|-------------|-------------------------------|-----------------------|
| CD-FE 03 24.10.2021 RE-ISSUED FINAL                                                   | N.Z.        | E.R.                          | S.G.                  |
| CD-FE 02 03.10.2021 RE-ASSUED FOR COMMENT                                             | N.Z.        | E.R.                          | S.G.                  |
| CD-FE 01 21.11.2021 ISSUED FINAL                                                      | N.Z.        | S.R.                          | S.G.                  |
| CD-FE 00 31.10.2021 ISSUED FOR COMMENT                                                | N.Z.        | S.R.                          | S.G.                  |
| Validity                                                                              | Rev.        | Number                        | Date                  |
| Revision Index                                                                        | Description |                               |                       |
| Prepared                                                                              | Checked     | Approved                      | Approved Etn UK       |
| Company logo and business name                                                        |             |                               |                       |
| Facility and Sub Facility Name                                                        |             | Project Name                  | Job. N. JA0614        |
| DOUGLAS SUBSEA                                                                        |             | LBA CCS Transport and Storage | Scale 1:10K @A1       |
| Document Title                                                                        |             | Supersedes N.                 | Sheet of Sheets 4 / 7 |
| OFFSHORE POWER CABLE No. 1 - PoA TO DOUGLAS CCS ALIGNMENT SHEET KP 15+000 - KP 20+000 |             | Superseded by N.              | Plant Unit            |
|                                                                                       |             | N/A                           | N/A                   |

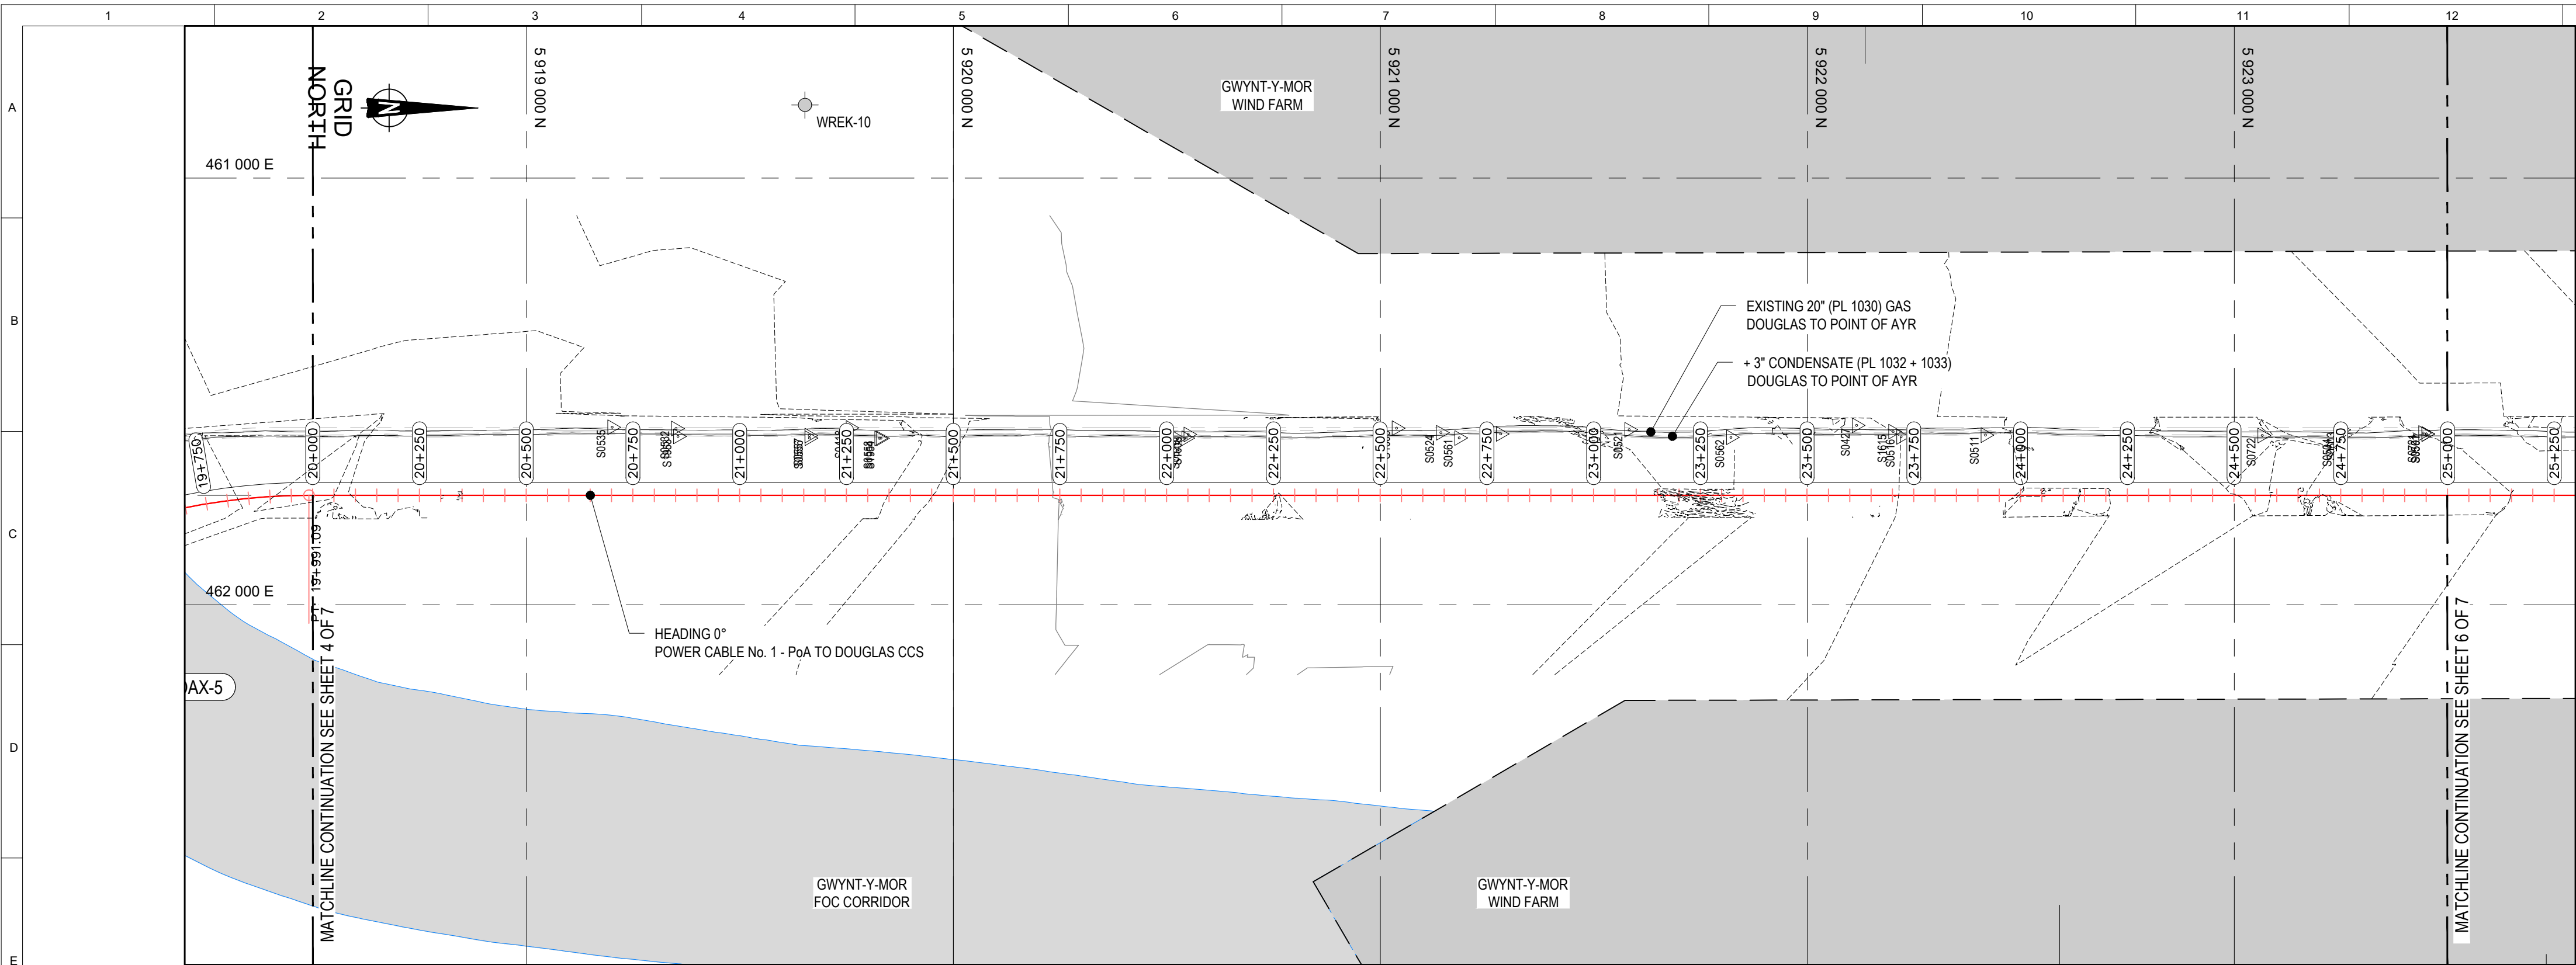

BATHYMETRY & SEABED FEATURES  
HORIZONTAL SCALE 1:10,000

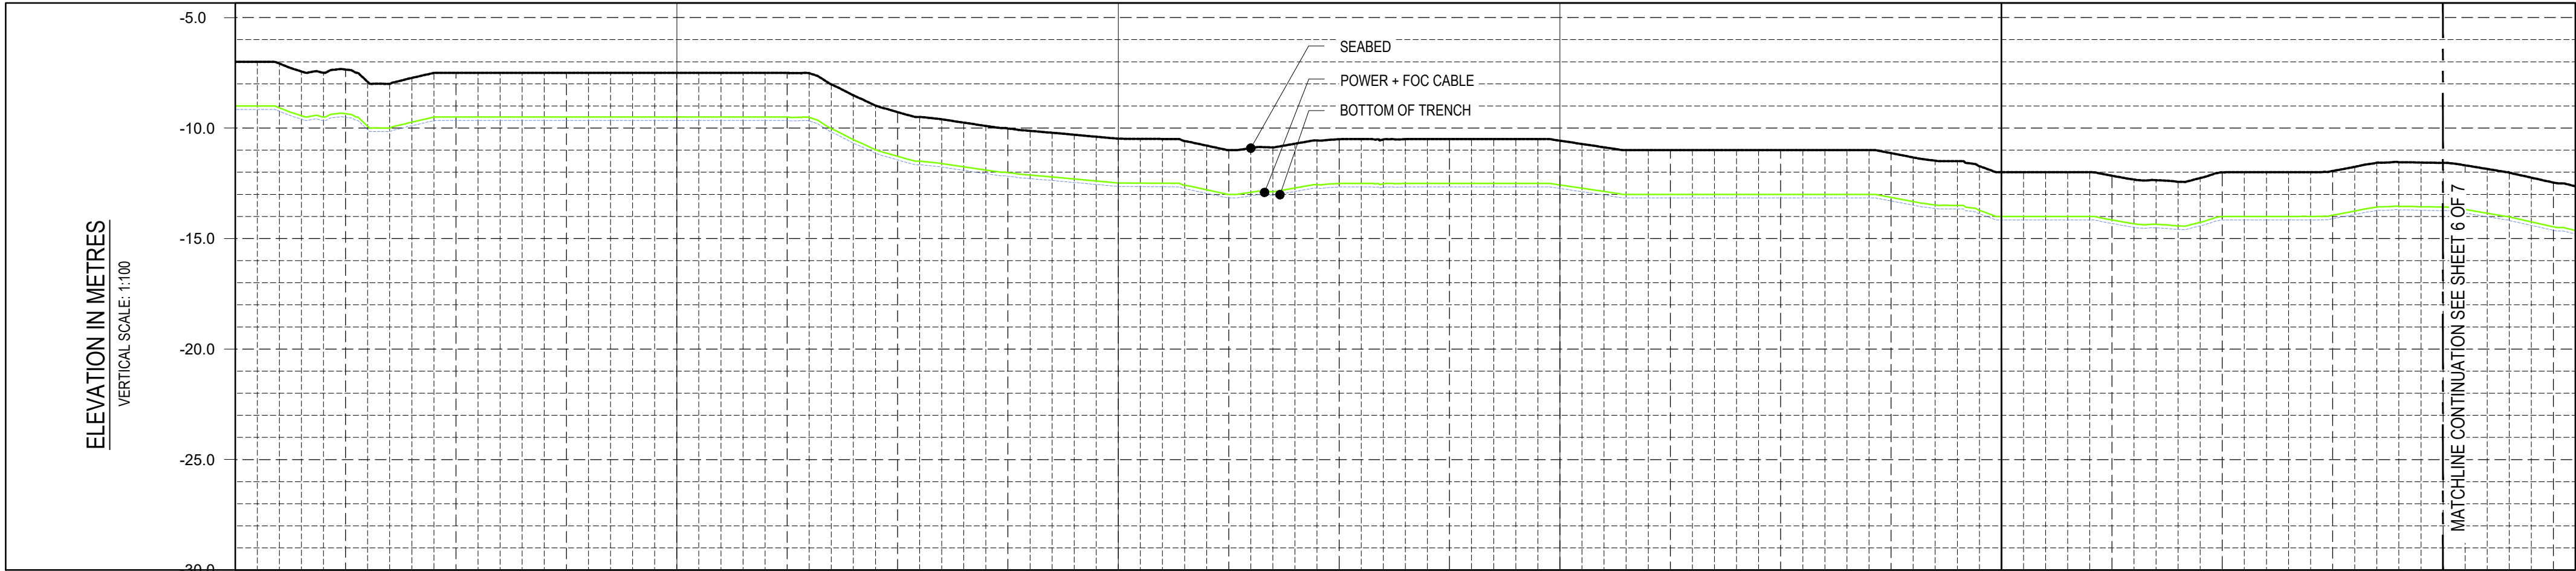


SEABED PROFILE  
HORIZONTAL SCALE 1:10,000

| COMMENTS                      | 20.0   | 21.0 | 22.0 | 23.0 | 24.0 | 25.0 |
|-------------------------------|---|------|------|------|------|------|
| KP ALONG ROUTE                | 20.0   | 21.0 | 22.0 | 23.0 | 24.0 | 25.0 |
| SIZE / NAME / TAG             | 156.0mm O.D. / SINGLE ARMoured SUBMARINE POWER & TELECOMMUNICATION CABLE / 19/33(36)kV POWER CABLE + 48 CORE FIBRE OPTIC CABLE |      |      |      |      |      |
| DETAILS                       | COPPER CONDUCTOR + XLPE + COPPER WIRES + COPPER FOIL BONDED TO PE SHEATH                                                       |      |      |      |      |      |
| MIN BEND RADIUS (OPERATIONAL) | 2m (HOLD-1)   |      |      |      |      |      |
| APPROX. WEIGHT (AIR / WATER)  | 47 kg/m / 30 kg/m (HOLD-2)   |      |      |      |      |      |
| TRENCH DETAILS                | BURIED   |      |      |      |      |      |
| COVER REQUIREMENTS            | 2.0m MIN. COVER TOP OF POWER + FOC CABLE                                                                                       |      |      |      |      |      |
| LAY TOLERANCE                 | ±10.0m   |      |      |      |      |      |
| CROSSING DETAILS              | NONE   |      |      |      |      |      |
| MINIMUM BREAKING LOAD         | 45.6 kNm² (HOLD-3)   |      |      |      |      |      |
| SOIL TYPE (TOP LAYER)         | SAND   |      |      |      |      |      |

DETAILS  
SCALE 1:10,000

| REFERENCE DOCUMENTS |                                                                          |
|---------------------|--------------------------------------------------------------------------|
| NUMBER              | TITLE                                                                    |
| 1025H0BSDG84104     | NEW OFFSHORE POWER CABLE AND FIBRE OPTIC FIELD LAYOUT (OFFSHORE SECTION) |
| 1025H0BSDN84112     | OFFSHORE POWER CABLE APPROACH DRAWINGS                                   |

### KEY PLAN

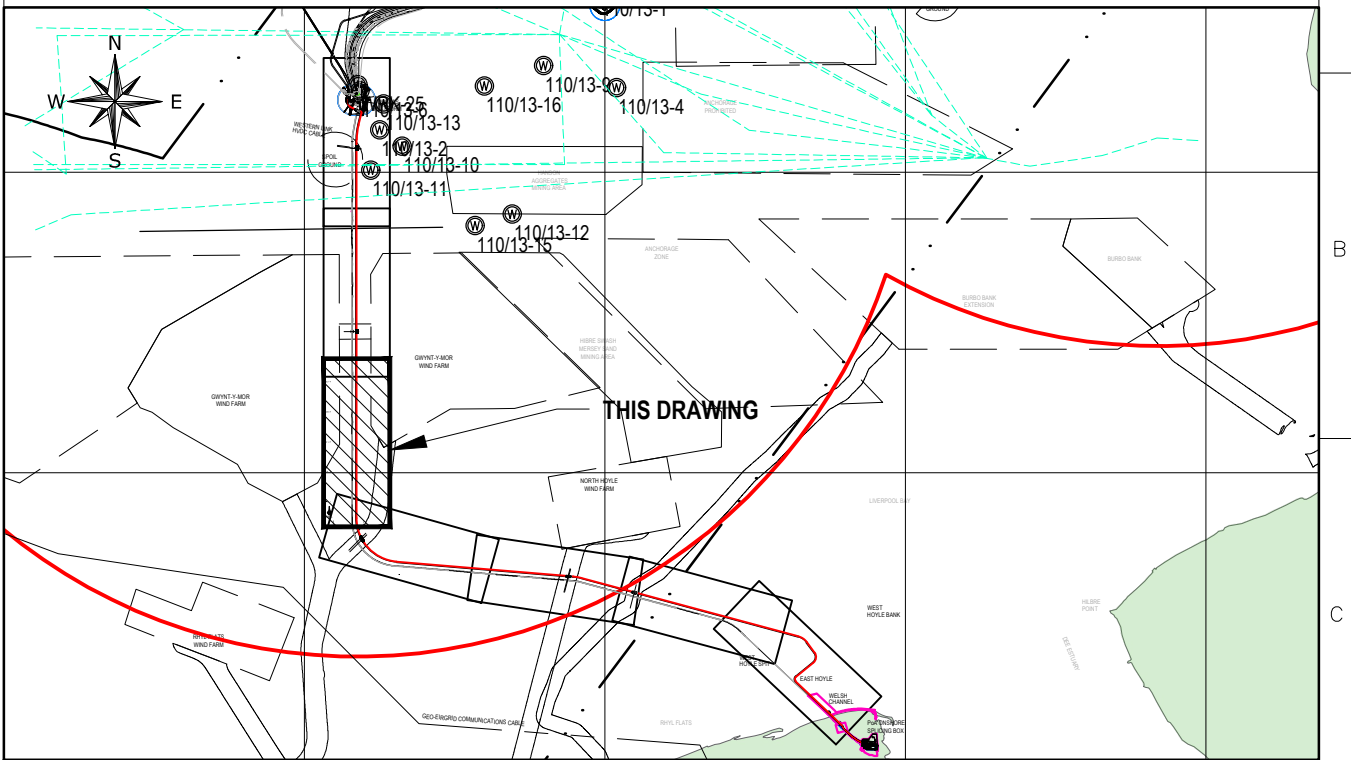

### LEGEND

### ABBREVIATIONS

|       |   |                            |           |   |                                            |
|-------|---|----------------------------|-----------|---|--------------------------------------------|
| KP    | - | KILOMETRE POINT            | DP        | - | DOUGLAS PLATFORM                           |
| IP-XX | - | INTERSECTION POINT         | HN        | - | HAMILTON NORTH PLATFORM                    |
| TG-XX | - | TANGENT POINT OF BEND      | LNX       | - | LENNOX PLATFORM                            |
| TOP   | - | TOP OF PIPE                | HM        | - | HAMILTON MAIN PLATFORM                     |
| BTM   | - | BOTTOM                     | SHT       | - | SHEET                                      |
| BOP   | - | BOTTOM OF PIPE             | XX-PLX-01 | - | LINE No - PIPELINE CROSSING - No.          |
| FOC   | - | FIBRE OPTIC CABLE          | XX-FLX-01 | - | LINE No - FAULT LINE CROSSING - No.        |
| NTS   | - | NOT TO SCALE               | XX-FOX-01 | - | LINE No - FOC / POWER CABLE CROSSING - No. |
| OD    | - | OUTSIDE DIAMETER           | XX-UX-01  | - | LINE No - UMBILICAL CROSSING - No.         |
| SP    | - | START POINT                | XX-FEX-01 | - | LINE No - FENCELINE CROSSING - No.         |
| EP    | - | END POINT                  | XX-RDX-01 | - | LINE No - ROAD CROSSING - No.              |
| PC    | - | POINT OF CURVATURE (ENTRY) | RHB / LHB | - | RIGHT / LEFT HAND BEND                     |
| PT    | - | POINT OF TANGENT (EXIT)    | RXXm      | - | RADIUS No. metres                          |

|  |                           |  |                                        |
|--|---------------------------|--|----------------------------------------|
|  | EXISTING PROFILE.         |  | SHIP WRECK LOCATION AND ID NUMBER.     |
|  | PROPOSED PROFILE.         |  | ABANDONED WELL LOCATION AND ID NUMBER. |
|  | BOTTOM OF TRENCH PROFILE. |  |                                        |


### NOTES

- BATHYMETRY HAS BEEN DEVELOPED FROM AVAILABLE CONTOURS, BATHYMETRY TO BE CONFIRMED ONCE SURVEY HAS BEEN CONDUCTED.
- OBSTRUCTIONS AND GEOHAZARD INFORMATION ALONG SEABED CABLE CORRIDOR TO BE CONFIRMED. INFORMATION SHOWN IN THIS ALIGNMENT SHEET IS PRELIMINARY.
- FOR CABLE PROTECTION AND SEABED COVER REQUIREMENTS SEE OFFSHORE POWER CABLE PROTECTION REQUIREMENT DOC. No. 1025H0BSRV84107 AND OFFSHORE CABLES PRELIMINARY CROSSING DESIGN REPORT DOC No. 1025DSBSC284173.
- FOR POWER CABLE INSTALLATION REQUIREMENTS SEE POWER CABLE INSTALLATION SPECIFICATION DOC. No. 1025H0BSA84108.

### HOLDS

- TO BE CONFIRMED.
- TO BE CONFIRMED.
- TO BE CONFIRMED.


| (POINT OF AYR - DOUGLAS CCS) ROUTE CROSSING TABLE - CABLE #1 (Offshore Overall length = 34.36 Km) |        |           |            |                                                    |
|---------------------------------------------------------------------------------------------------|--------|-----------|------------|----------------------------------------------------|
| Tag No.                                                                                           | KP     | Easting   | Northing   | Description of Crossing                            |
| RDX-1                                                                                             | 0+238  | 477717.68 | 5911769.85 | ROAD CROSSING (ONSHORE)                            |
| PoAX-1                                                                                            | 9+837  | 470982.10 | 5916031.50 | BURBO BANK Wind Farm                               |
| PoAX-2                                                                                            | 12+084 | 468802.92 | 5916564.54 | NORTH HOYLE Wind Farm (Export Cable)               |
| PoAX-3                                                                                            | 12+103 | 468784.06 | 5916566.12 | NORTH HOYLE Wind Farm (Export Cable)               |
| PoAX-4                                                                                            | 19+255 | 461926.24 | 5917785.34 | GWYNT-Y-MOR Wind Farm (Export Cable)               |
| PoAX-5                                                                                            | 19+317 | 461898.51 | 5917837.67 | GWYNT-Y-MOR Wind Farm (Export Cable)               |
| PoAX-6                                                                                            | 26+203 | 461743.35 | 5924702.50 | GWYNT-Y-MOR Wind Farm (Inter Array Cable)          |
| PoAX-7                                                                                            | 32+284 | 461743.35 | 5930783.12 | WESTERN LINK HVDC CABLES - POLE 1                  |
| PoAX-8                                                                                            | 32+315 | 461743.35 | 5930814.39 | WESTERN LINK HVDC CABLES - POLE 2                  |
| PoAX-9                                                                                            | 33+668 | 461762.79 | 5932068.87 | EXISTING 2 x 3" CONDENSATE (PL 1032 + 1033) TO PoA |
| PoAX-10                                                                                           | 33+681 | 461751.39 | 5932074.01 | EXISTING 20" GAS (PL 1030) TO PoA                  |

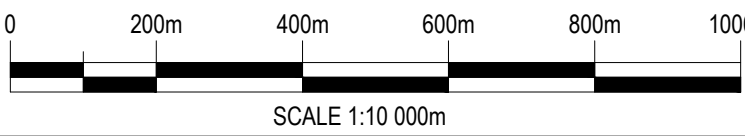


### GEODETC PARAMETERS

|                      |                                       |
|----------------------|---------------------------------------|
| ELLIPSOID            | : INTERNATIONAL 1924                  |
| DATUM                | : EUROPEAN 1950 (ED50)                |
| PROJECTION           | : UNIVERSAL TRANSVERSE MERCATOR (UTM) |
| GRID ZONE            | : 30N                                 |
| CENTRAL MERIDIAN     | : 3° E                                |
| LATITUDE OF ORIGIN   | : 0° N                                |
| FALSE EASTING        | : 500 000 m                           |
| FALSE NORTHING       | : 0                                   |
| SCALE FACTOR ON C.M. | : 0.9996                              |

|                                                 |      |            |                       |                               |          |         |          |
|-------------------------------------------------|------|------------|-----------------------|-------------------------------|----------|---------|----------|
| CD-FE                                           | 03   | 24.10.2021 | RE-ISSUED FINAL       | N.Z.                          | E.R.     | S.G.    |          |
| CD-FE                                           | 02   | 03.10.2021 | RE-ASSUED FOR COMMENT | N.Z.                          | E.R.     | S.G.    |          |
| CD-FE                                           | 01   | 21.11.2021 | ISSUED FINAL          | N.Z.                          | S.R.     | S.G.    |          |
| CD-FE                                           | 00   | 31.10.2021 | ISSUED FOR COMMENT    | N.Z.                          | S.R.     | S.G.    |          |
| Validity                                        | Rev. | Number     | Date                  | Description                   | Prepared | Checked | Approved |
| Revision Index                                  |      |            |                       |                               |          |         |          |
| Company logo and business name                  |      |            |                       | Company Document ID           |          |         |          |
|                                                 |      |            |                       | 1025H0BSDG84110               |          |         |          |
| Facility and Sub Facility Name                  |      |            |                       | Job. N. JA0614                |          |         |          |
| DOUGLAS SUBSEA                                  |      |            |                       | Project Name                  |          |         |          |
|                                                 |      |            |                       | LBA CCS Transport and Storage |          |         |          |
|                                                 |      |            |                       | Scale                         |          |         |          |
|                                                 |      |            |                       | 1:10K @A1                     |          |         |          |
|                                                 |      |            |                       | Sheet of Sheets               |          |         |          |
|                                                 |      |            |                       | 5 / 7                         |          |         |          |
| Document Title                                  |      |            |                       | Supersedes N.                 |          |         |          |
| OFFSHORE POWER CABLE No. 1 - PoA TO DOUGLAS CCS |      |            |                       | Superseded by N.              |          |         |          |
| ALIGNMENT SHEET KP 20+000 - KP 25+000           |      |            |                       | Plant Unit                    |          |         |          |
|                                                 |      |            |                       | N/A                           |          |         |          |
|                                                 |      |            |                       | N/A                           |          |         |          |

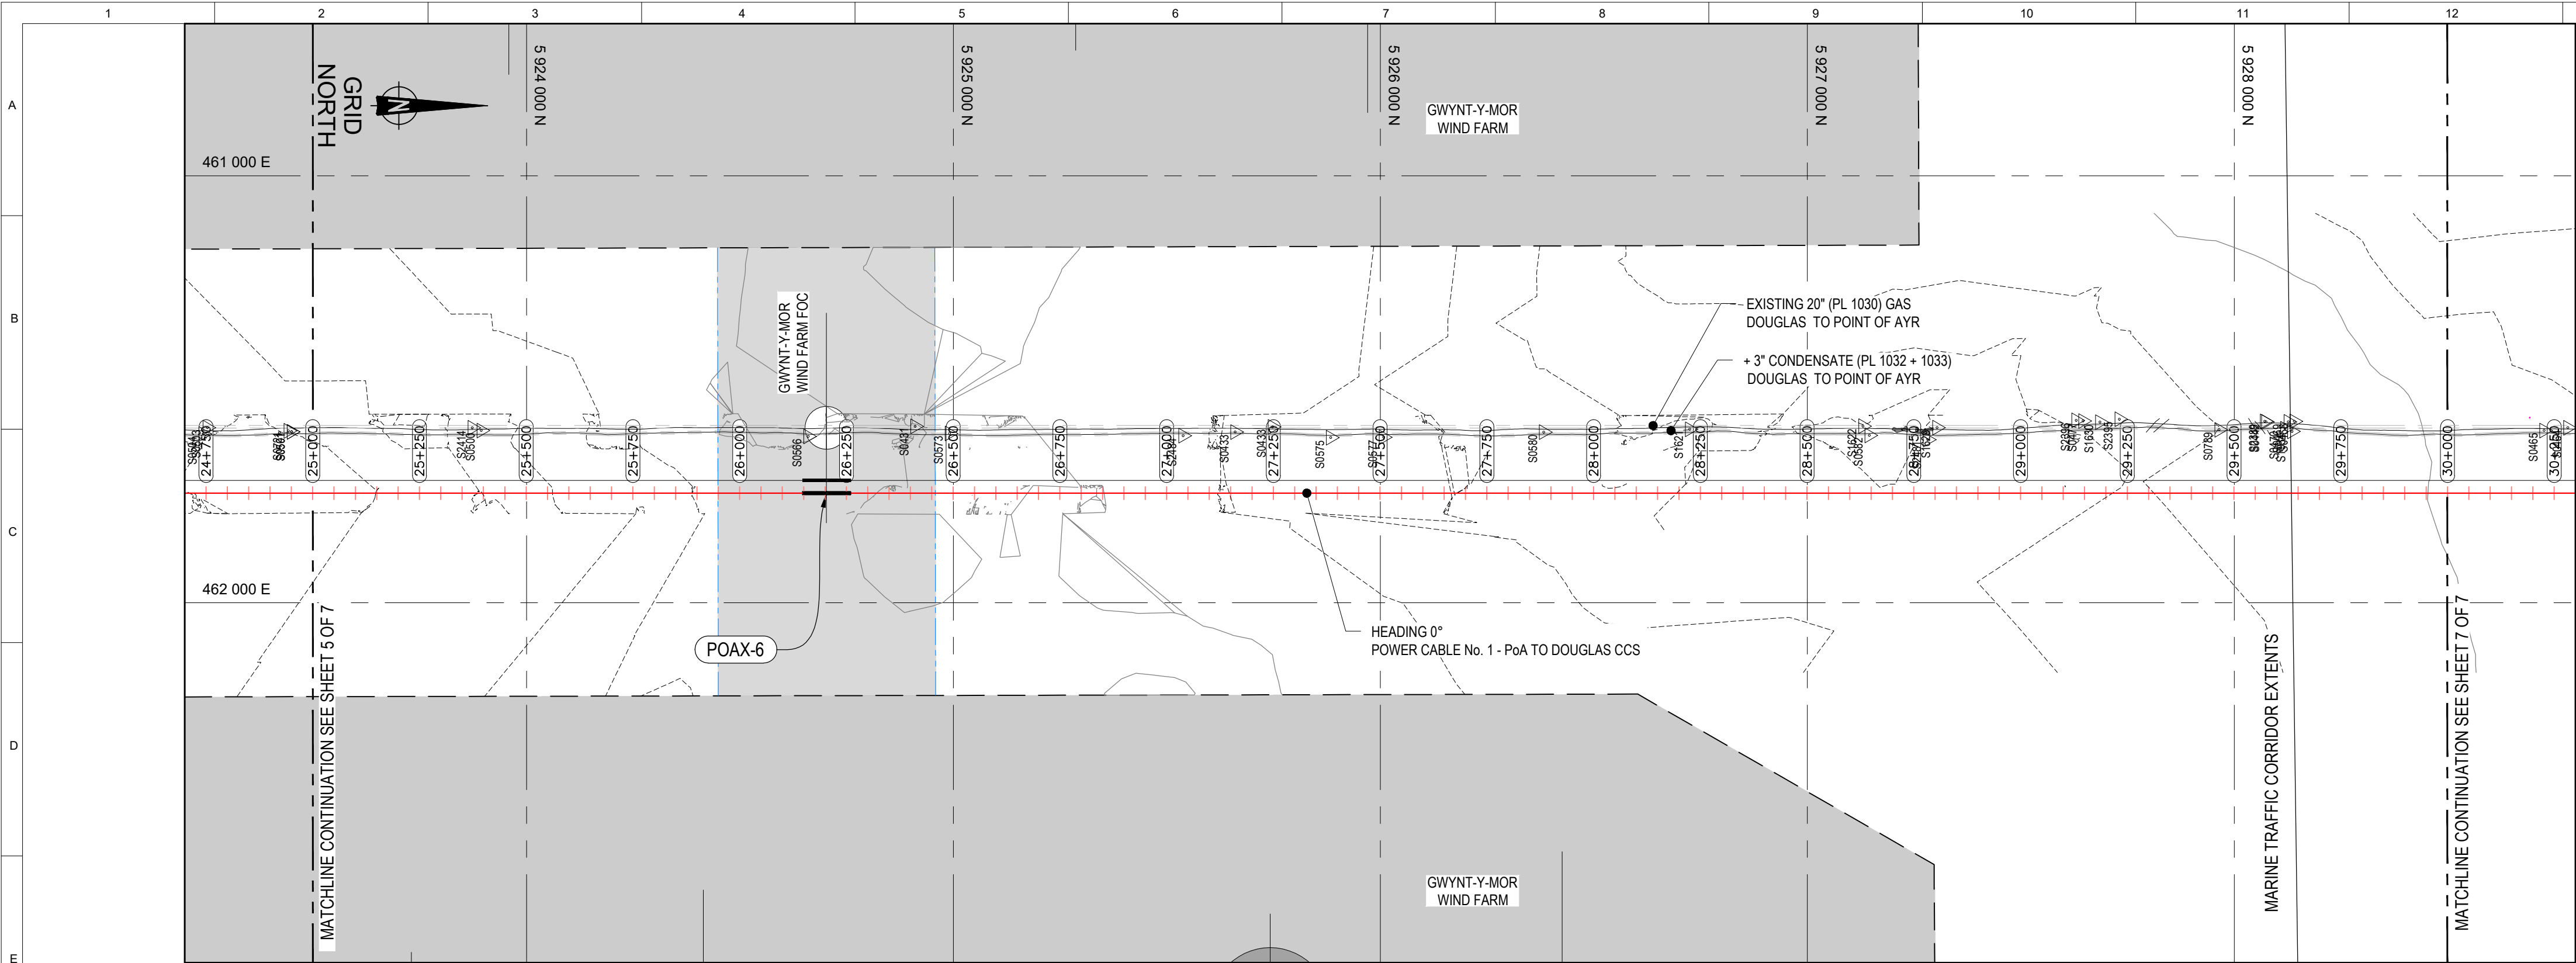

BATHYMETRY & SEABED FEATURES  
HORIZONTAL SCALE 1:10,000

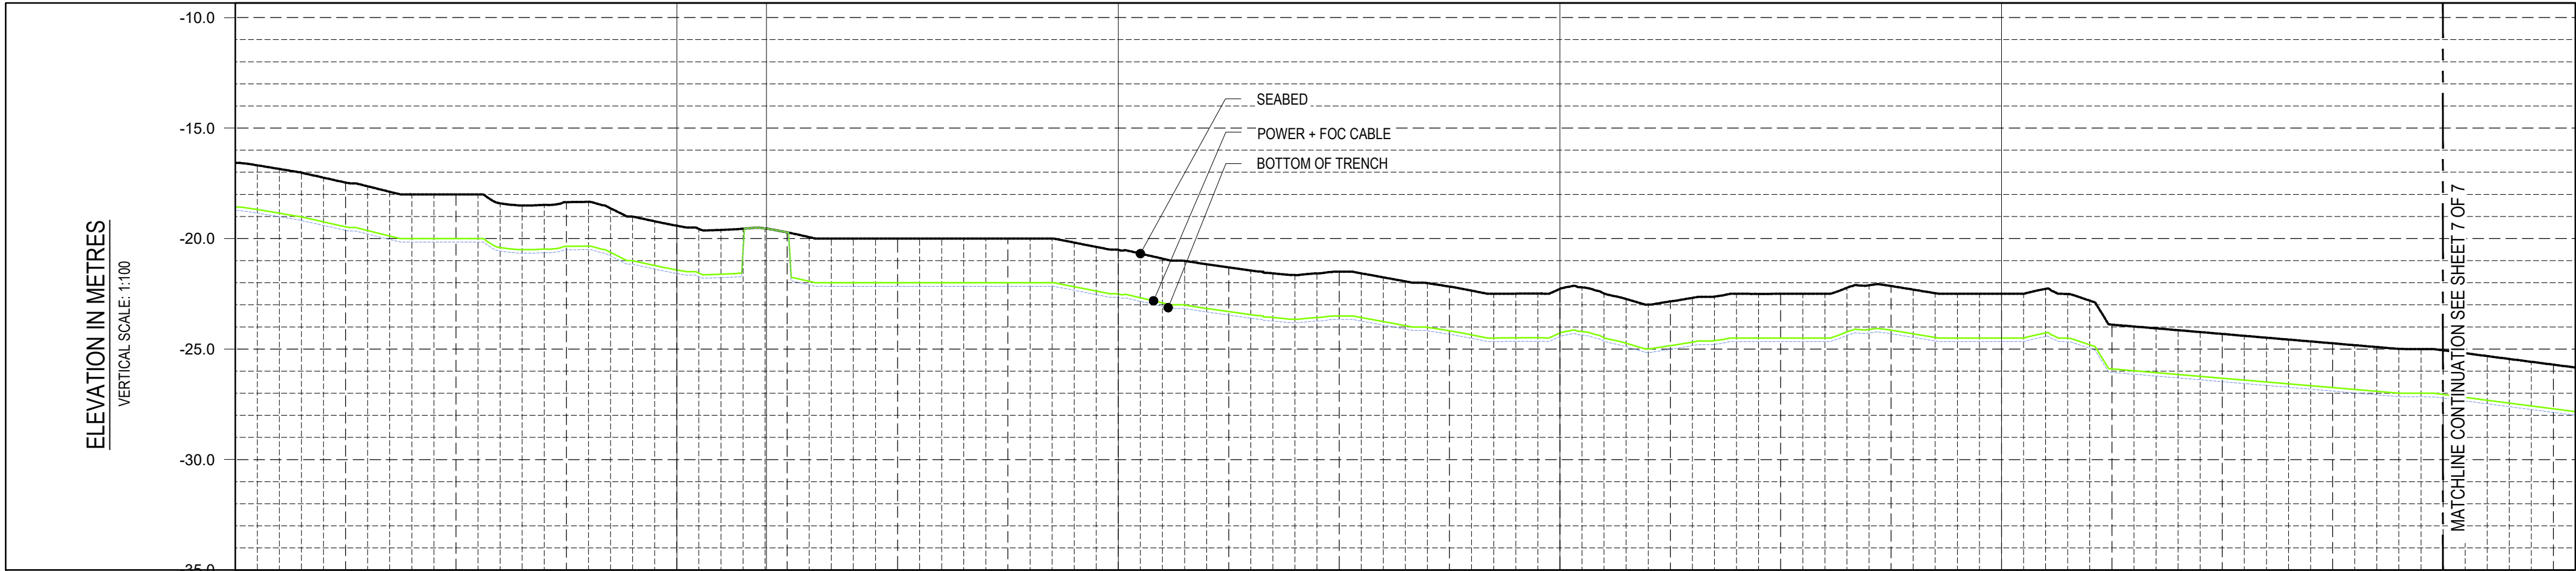


SEABED PROFILE  
HORIZONTAL SCALE 1:10,000

| COMMENTS                      | PoAX-6<br>KP 26.203   |
|-------------------------------|---|
| KP ALONG ROUTE                | 25.0 26.0 26.20 27.0 28.0 29.0 30.0                                                                                            |
| SIZE / NAME / TAG             | 156.0mm O.D. / SINGLE ARMoured SUBMARINE POWER & TELECOMMUNICATION CABLE / 19/33(36)kV POWER CABLE + 48 CORE FIBRE OPTIC CABLE |
| DETAILS                       | COPPER CONDUCTOR + XLPE + COPPER WIRES + COPPER FOIL BONDED TO PE SHEATH                                                       |
| MIN BEND RADIUS (OPERATIONAL) | 2m (HOLD-1)   |
| APPROX. WEIGHT (AIR / WATER)  | 47 kg/m / 30 kg/m (HOLD-2)   |
| TRENCH DETAILS                | BURIED 112m BURIED   |
| COVER REQUIREMENTS            | 2.0m MIN. COVER TOP OF POWER + FOC CABLE                                                                                       |
| LAY TOLERANCE                 | ±10.0m   |
| CROSSING DETAILS              | NONE   |
| MINIMUM BREAKING LOAD         | TYP. CROSSING SEE No. 1025HTBSDG84176 45.6 kNm² (HOLD-3)                                                                       |
| SOIL TYPE (TOP LAYER)         | SAND   |

DETAILS  
SCALE 1:10,000

| REFERENCE DOCUMENTS |                                                                              |
|---------------------|------------------------------------------------------------------------------|
| NUMBER              | TITLE                                                                        |
| 1025H0BSDG84104     | NEW OFFSHORE POWER CABLE AND FIBRE OPTIC FIELD LAYOUT (OFFSHORE SECTION)     |
| 1025H0BSDN84112     | OFFSHORE POWER CABLE APPROACH DRAWINGS                                       |
| 1025HTBSDG84176     | TYPICAL CROSSING GA DRAWING FOR POWER CABLE FROM PoA to DOUGLAS CCS (PoAX-6) |

## KEY PLAN

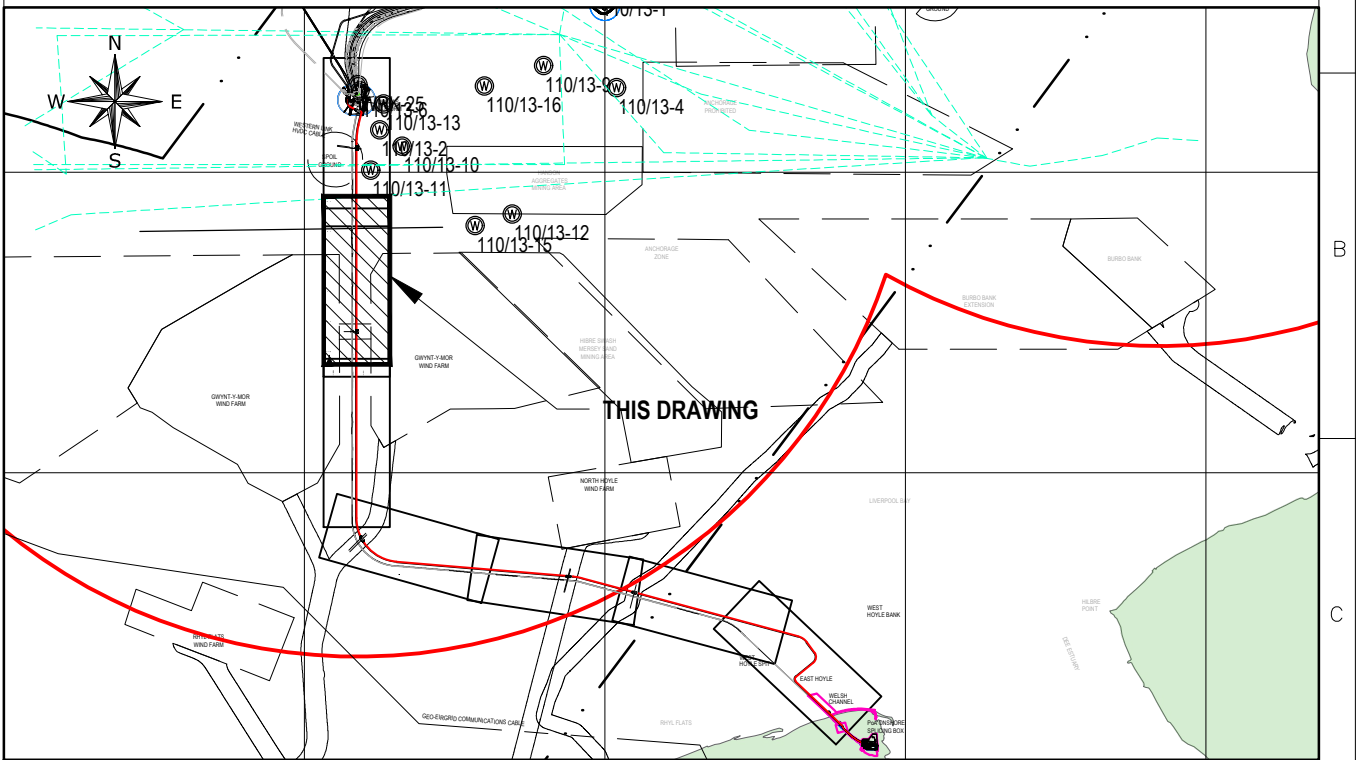

## LEGEND

## ABBREVIATIONS

|       |   |                            |           |   |                                            |
|-------|---|----------------------------|-----------|---|--------------------------------------------|
| KP    | - | KILOMETRE POINT            | DP        | - | DOUGLAS PLATFORM                           |
| IP-XX | - | INTERSECTION POINT         | HN        | - | HAMILTON NORTH PLATFORM                    |
| TG-XX | - | TANGENT POINT OF BEND      | LNx       | - | LENNOX PLATFORM                            |
| TOP   | - | TOP OF PIPE                | HM        | - | HAMILTON MAIN PLATFORM                     |
| BOP   | - | BOTTOM OF PIPE             | SHT       | - | SHEET                                      |
| FOC   | - | FIBRE OPTIC CABLE          | XX-PLX-01 | - | LINE No - PIPELINE CROSSING - No.          |
| NTS   | - | NOT TO SCALE               | XX-FLX-01 | - | LINE No - FAULT LINE CROSSING - No.        |
| OD    | - | OUTSIDE DIAMETER           | XX-FOX-01 | - | LINE No - FOC / POWER CABLE CROSSING - No. |
| SP    | - | START POINT                | XX-UX-01  | - | LINE No - UMBILICAL CROSSING - No.         |
| EP    | - | END POINT                  | XX-FEX-01 | - | LINE No - FENCELINE CROSSING - No.         |
| PC    | - | POINT OF CURVATURE (ENTRY) | XX-RDX-01 | - | LINE No - ROAD CROSSING - No.              |
| PT    | - | POINT OF TANGENT (EXIT)    |           |   |                                            |

|  |                           |  |                                        |
|--|---------------------------|--|----------------------------------------|
|  | EXISTING PROFILE.         |  | SHIP WRECK LOCATION AND ID NUMBER.     |
|  | PROPOSED PROFILE.         |  | ABANDONED WELL LOCATION AND ID NUMBER. |
|  | BOTTOM OF TRENCH PROFILE. |  |                                        |


## NOTES

- BATHYMETRY HAS BEEN DEVELOPED FROM AVAILABLE CONTOURS, BATHYMETRY TO BE CONFIRMED ONCE SURVEY HAS BEEN CONDUCTED.
- OBSTRUCTIONS AND GEOHAZARD INFORMATION ALONG SEABED CABLE CORRIDOR TO BE CONFIRMED. INFORMATION SHOWN IN THIS ALIGNMENT SHEET IS PRELIMINARY.
- FOR CABLE PROTECTION AND SEABED COVER REQUIREMENTS SEE OFFSHORE POWER CABLE PROTECTION REQUIREMENT DOC. No. 1025H0BSRV84107 AND OFFSHORE CABLES PRELIMINARY CROSSING DESIGN REPORT DOC. No. 1025DSBSC284173.
- FOR POWER CABLE INSTALLATION REQUIREMENTS SEE POWER CABLE INSTALLATION SPECIFICATION DOC. No. 1025H0BSSA84108.

## HOLDS

- TO BE CONFIRMED.
- TO BE CONFIRMED.
- TO BE CONFIRMED.

| (POINT OF AYR - DOUGLAS CCS) ROUTE CROSSING TABLE - CABLE #1 (Offshore Overall length = 34.36 Km) |        |           |            |                                                    |
|---------------------------------------------------------------------------------------------------|--------|-----------|------------|----------------------------------------------------|
| Tag No.                                                                                           | KP     | Easting   | Northing   | Description of Crossing                            |
| RDX-1                                                                                             | 0+238  | 477717.68 | 5911769.85 | ROAD CROSSING (ONSHORE)                            |
| PoAX-1                                                                                            | 9+837  | 470982.10 | 5916031.50 | BURBO BANK Wind Farm                               |
| PoAX-2                                                                                            | 12+084 | 468802.92 | 5916564.54 | NORTH HOYLE Wind Farm (Export Cable)               |
| PoAX-3                                                                                            | 12+103 | 468784.06 | 5916566.12 | NORTH HOYLE Wind Farm (Export Cable)               |
| PoAX-4                                                                                            | 19+255 | 461926.24 | 5917785.34 | GWYNT-Y-MOR Wind Farm (Export Cable)               |
| PoAX-5                                                                                            | 19+317 | 461898.51 | 5917837.67 | GWYNT-Y-MOR Wind Farm (Export Cable)               |
| PoAX-6                                                                                            | 26+203 | 461743.35 | 5924702.50 | GWYNT-Y-MOR Wind Farm (Inter Array Cable)          |
| PoAX-7                                                                                            | 32+284 | 461743.35 | 5930783.12 | WESTERN LINK HVDC CABLES - POLE 1                  |
| PoAX-8                                                                                            | 32+315 | 461743.35 | 5930814.39 | WESTERN LINK HVDC CABLES - POLE 2                  |
| PoAX-9                                                                                            | 33+668 | 461762.79 | 5932068.87 | EXISTING 2 x 3" CONDENSATE (PL 1032 + 1033) TO PoA |
| PoAX-10                                                                                           | 33+681 | 461751.39 | 5932074.01 | EXISTING 20" GAS (PL 1030) TO PoA                  |

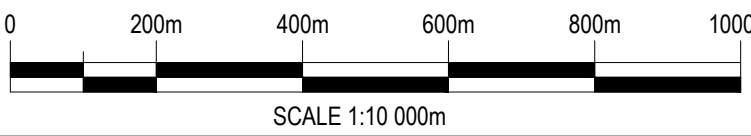

## GEODETIC PARAMETERS

|                      |                                       |
|----------------------|---------------------------------------|
| ELLIPSOID            | : INTERNATIONAL 1924                  |
| DATUM                | : EUROPEAN 1950 (ED50)                |
| PROJECTION           | : UNIVERSAL TRANSVERSE MERCATOR (UTM) |
| GRID ZONE            | : 30N                                 |
| CENTRAL MERIDIAN     | : 3° E                                |
| LATITUDE OF ORIGIN   | : 0° N                                |
| FALSE EASTING        | : 500 000 m                           |
| FALSE NORTHING       | : 0                                   |
| SCALE FACTOR ON C.M. | : 0.9996                              |

|                                                 |      |            |                       |                     |          |         |          |
|-------------------------------------------------|------|------------|-----------------------|---------------------|----------|---------|----------|
| CD-FE                                           | 03   | 24.10.2021 | RE-ISSUED FINAL       | N.Z.                | E.R.     | S.G.    |          |
| CD-FE                                           | 02   | 03.10.2021 | RE-ASSUED FOR COMMENT | N.Z.                | E.R.     | S.G.    |          |
| CD-FE                                           | 01   | 21.11.2021 | ISSUED FINAL          | N.Z.                | S.R.     | S.G.    |          |
| CD-FE                                           | 00   | 31.10.2021 | ISSUED FOR COMMENT    | N.Z.                | S.R.     | S.G.    |          |
| Validity                                        | Rev. | Number     | Date                  | Description         | Prepared | Checked | Approved |
| Revision Index                                  |      |            |                       |                     |          |         |          |
| Company logo and business name                  |      |            |                       | Company Document ID |          |         |          |
|                                                 |      |            |                       | 1025H0BSDG84110     |          |         |          |
| Facility and Sub Facility Name                  |      |            |                       | Job. N. JA0614      |          |         |          |
| DOUGLAS SUBSEA                                  |      |            |                       | Scale               |          |         |          |
|                                                 |      |            |                       | 1:10K @A1           |          |         |          |
| Project Name                                    |      |            |                       | Sheet of Sheets     |          |         |          |
| LBA CCS Transport and Storage                   |      |            |                       | 6 / 7               |          |         |          |
| Document Title                                  |      |            |                       | Supersedes N.       |          |         |          |
| OFFSHORE POWER CABLE No. 1 - PoA TO DOUGLAS CCS |      |            |                       | Superseded by N.    |          |         |          |
| ALIGNMENT SHEET KP 25+000 - KP 30+000           |      |            |                       | Plant Unit          |          |         |          |
|                                                 |      |            |                       | NA                  |          |         |          |

