
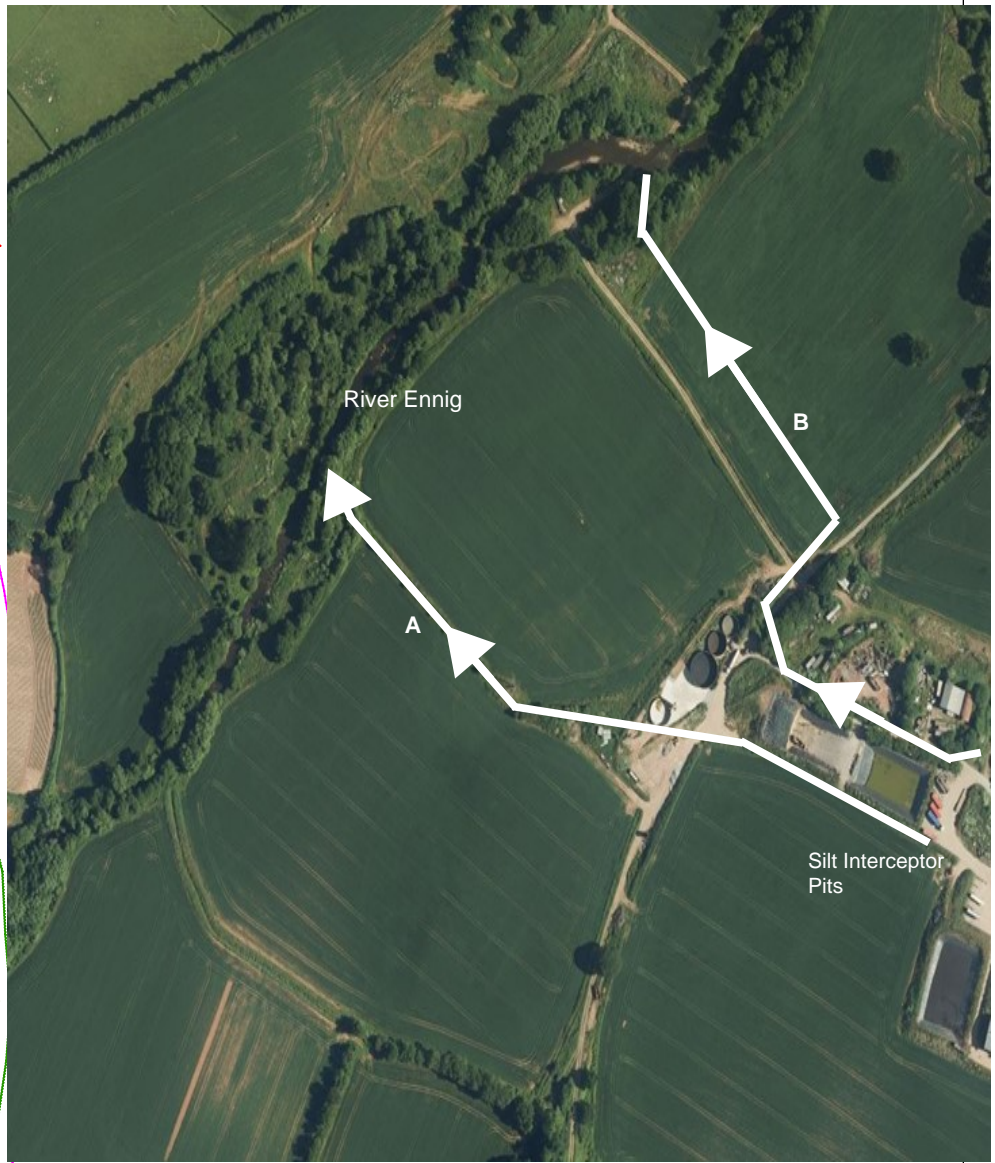


Drain B  
**Drainage Plan**  
 Nov 2020

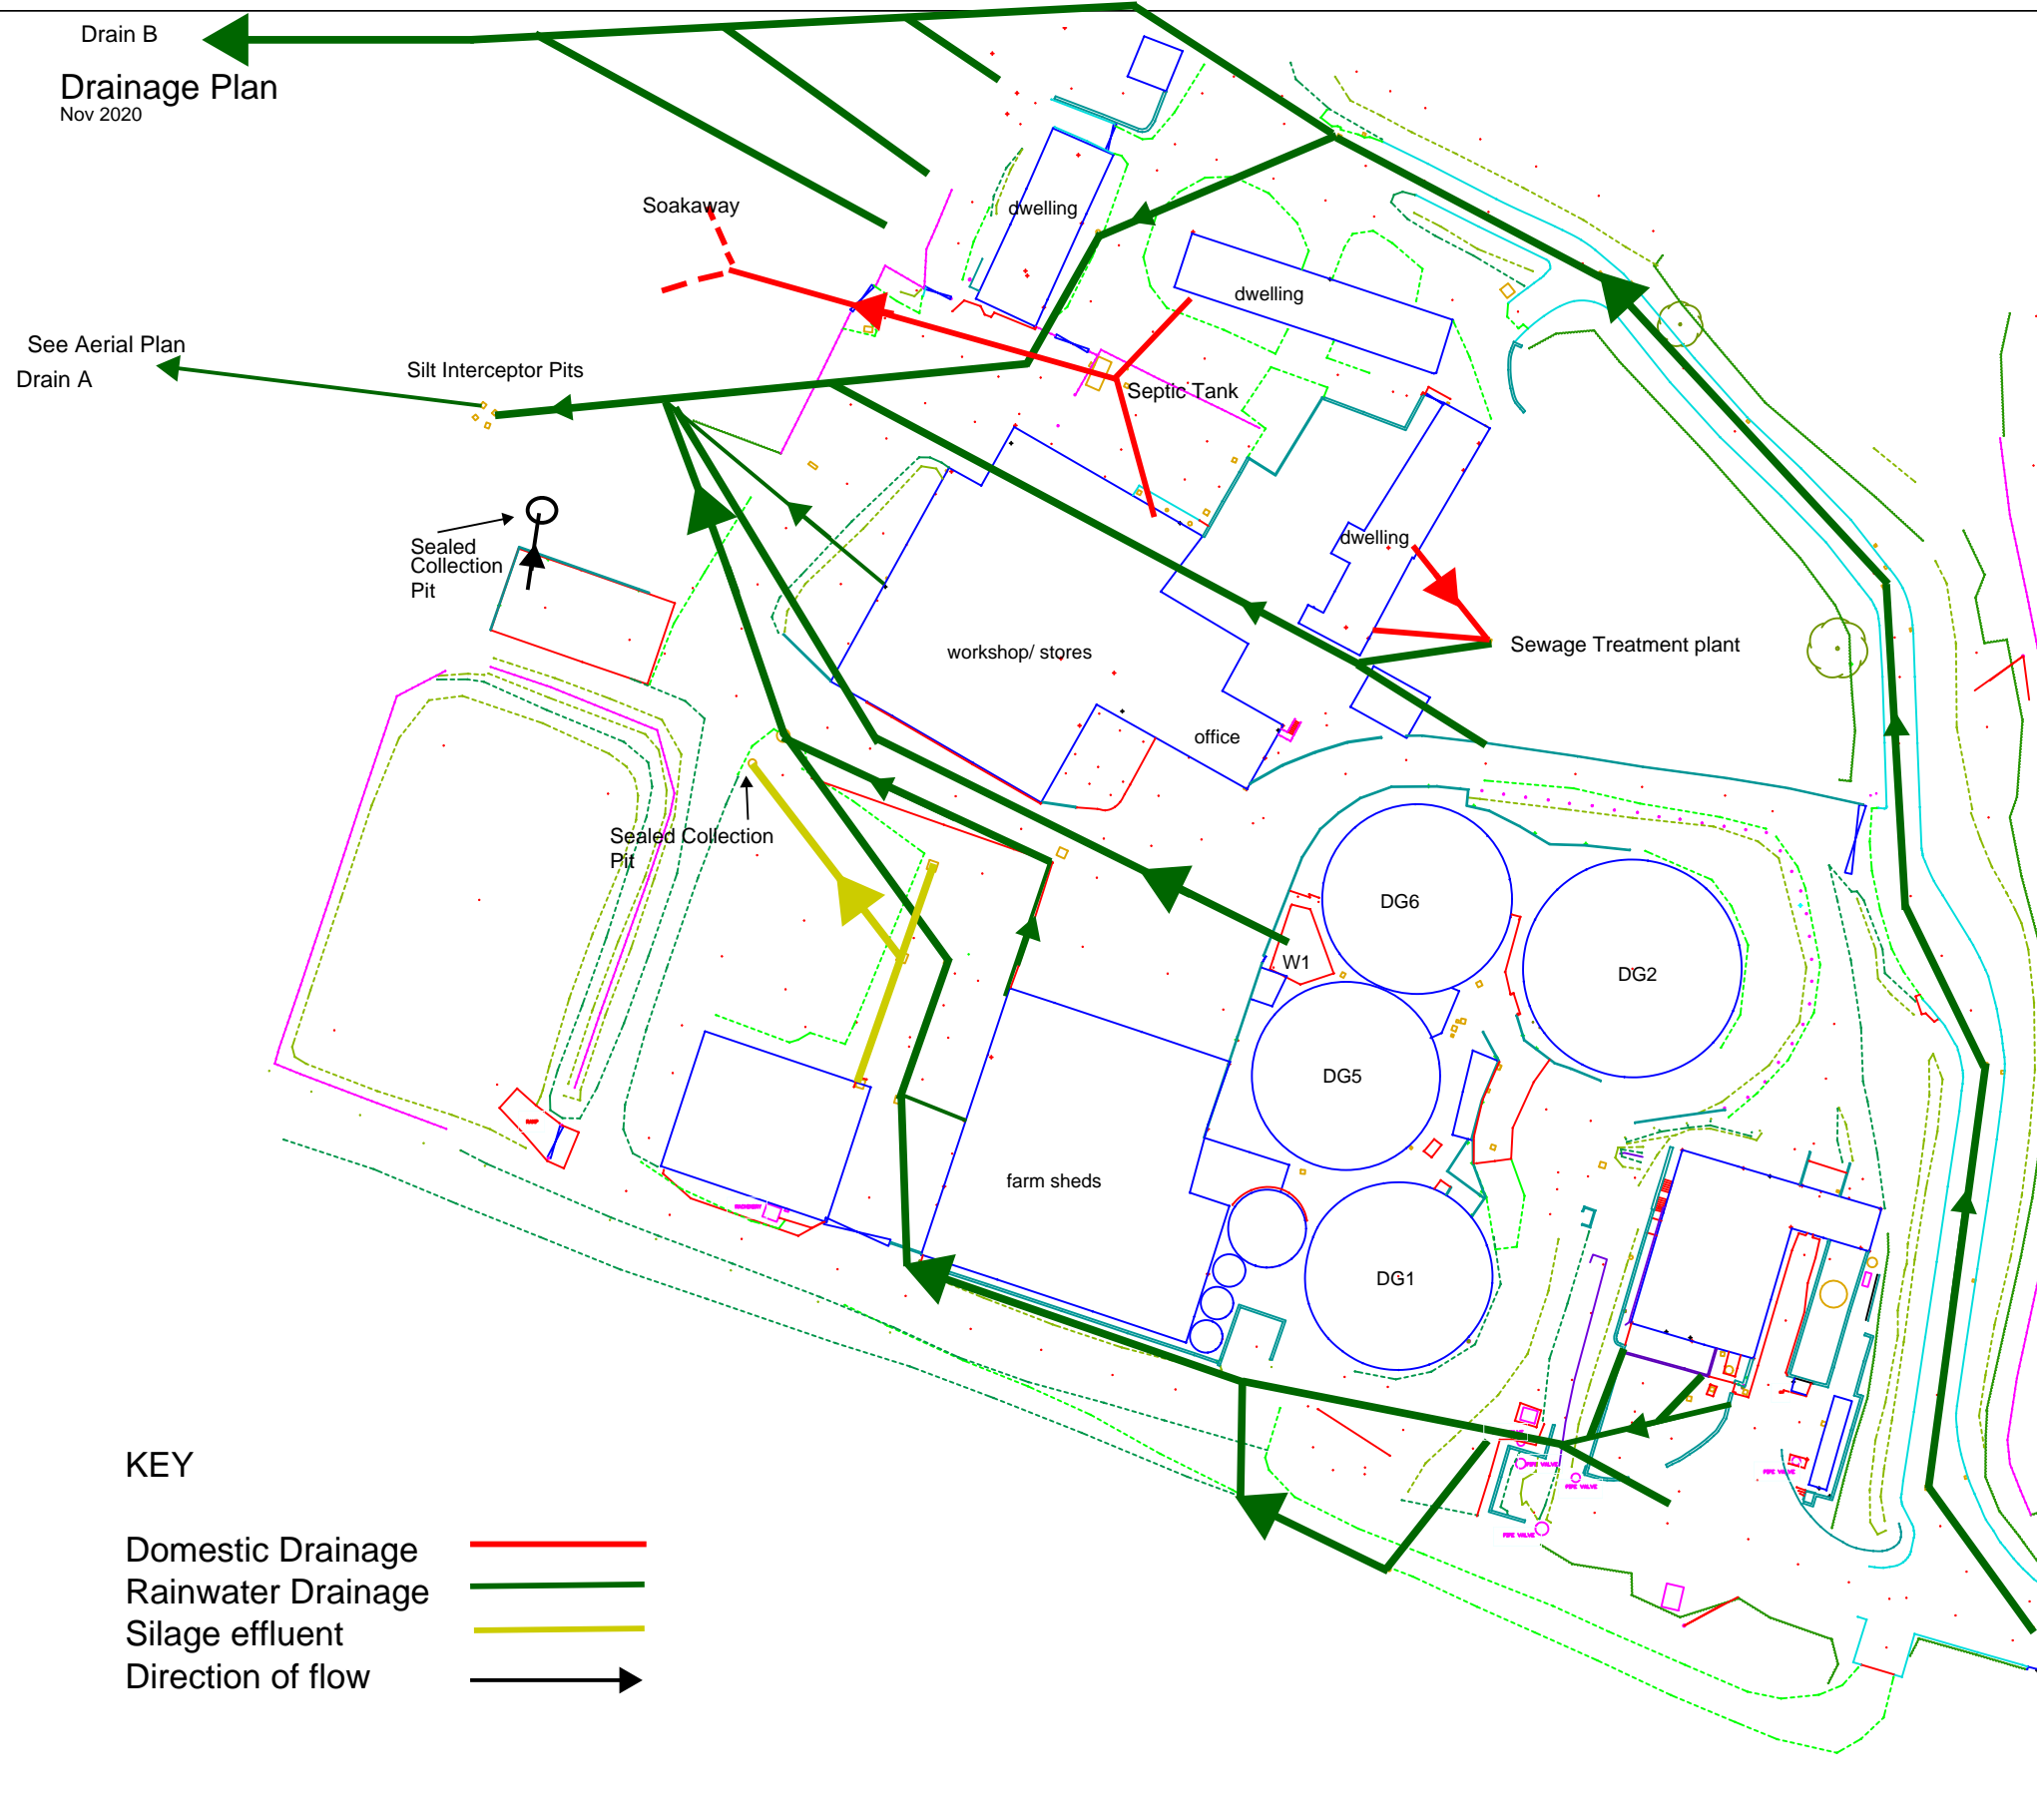

**KEY**

Domestic Drainage	
Rainwater Drainage	
Silage effluent	
Direction of flow	

Alpine Land Surveyors Ltd. Tower Business Centre, Hirwaun Industrial Estate, Hirwaun, Aberdare.  
 CF44 9UP Tel. 01685 814544 Mob. 07980 404208 j.price@alpinelandsurveyors.co.uk

Surveyed: AWJ Date: 09/10/20  
 Drawn: AWJ Date: 12/10/20

Scale: 1:1000@A3  
 Checked: JIP

ALS Ref: ALS/XXXX



**NOTES:**  
 1. SITE GRID AND LEVELS ARE BASED UPON ORDNANCE SURVEY VIA THE ACTIVE GPS NETWORK.

Do not scale this drawing  
 This drawing is copyright.



<b>Client</b>	GP BIOTEC
<b>Project</b>	TOPOGRAPHICAL SURVEY AT TALGARTH SITE.
<b>Drawing No.</b>	TG/A3/01/A

Rev	Amendments	Date	By
A	GRIDLINES REMOVED	16.10.20	JP