


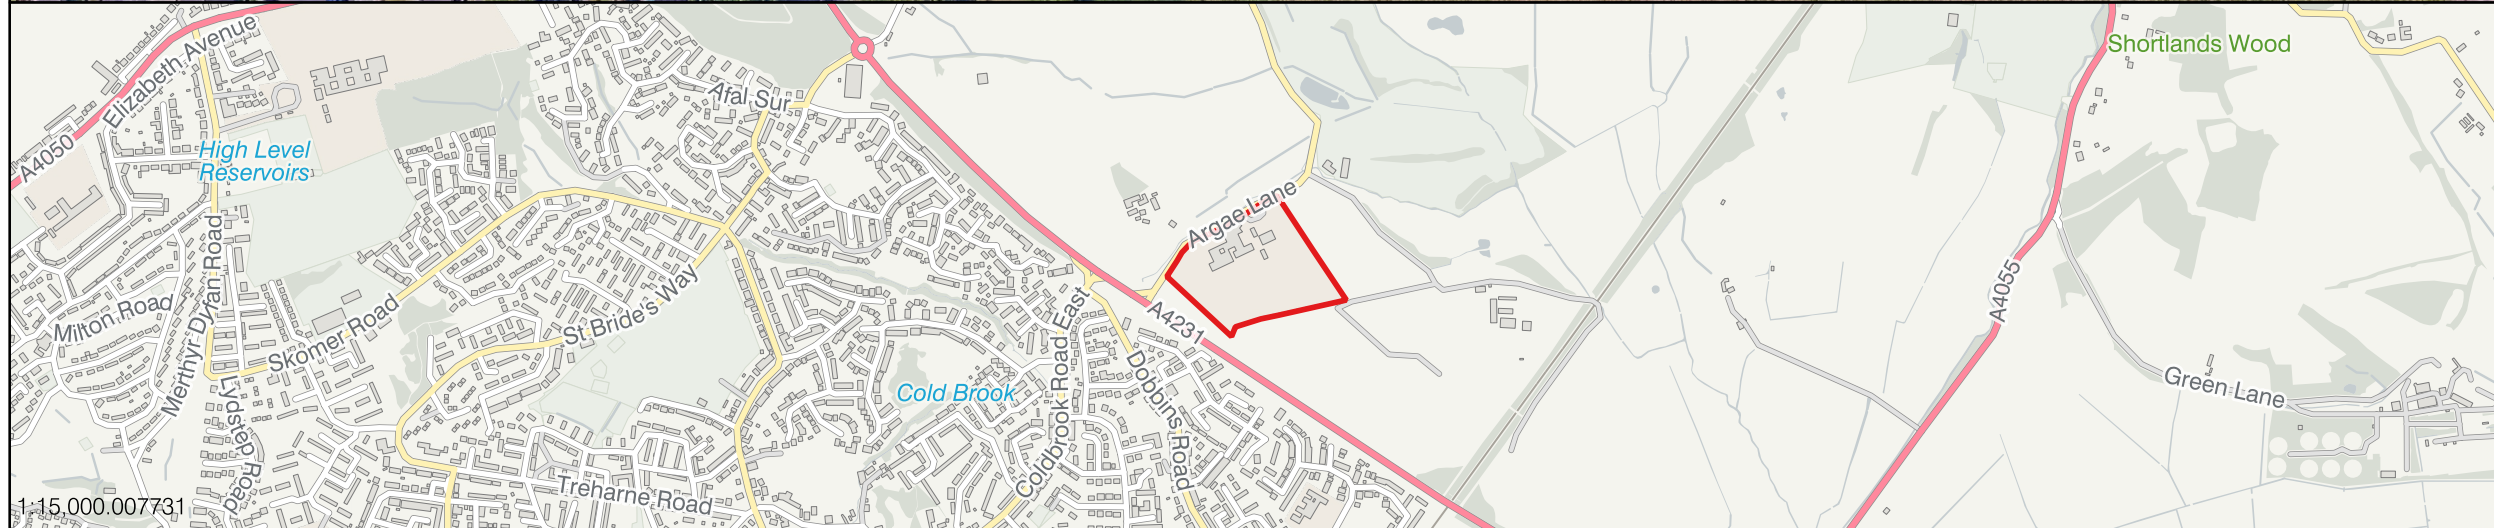

Contains OS data © Crown copyright and database 2025



1:15,000.007731

- Legend**
- Indicative Site Boundary
  - Storage Pond
  - Lamella Separation System
  - Settlement Lagoon
  - Valved Discharge of <math><5\text{m}^3</math> to Farmers Field
  - Bund
  - Drainage Outfall
  - Surface Water Runs
  - French Drains/Sumps directed to Settlement Lagoon
  - TE Outlet 1 & Monitoring Point

Client  
Morgan Sindall

Project  
St. Richard Gwyn Catholic High School,  
CF63 1BL

Title  
Site Plan

Report No. 224125-S01	Drawing No. 01	Revision -
Scale 1:1,500	Date 29/09/2025	Frame Size A3
Produced by LC	Drawn by LC	Approved by JH

