



1 - Site Plan as Existing
Scale 1:250 @ A1

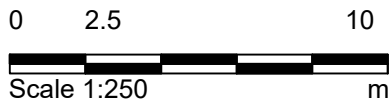

Key

- Site Compound Area
- Coordinates for NRW marine licence.

A - 379149N	285159E
B - 379166N	285169E
C - 379173N	285243E
D - 379167N	285200E
E - 379101N	285313E
F - 379080N	285306E

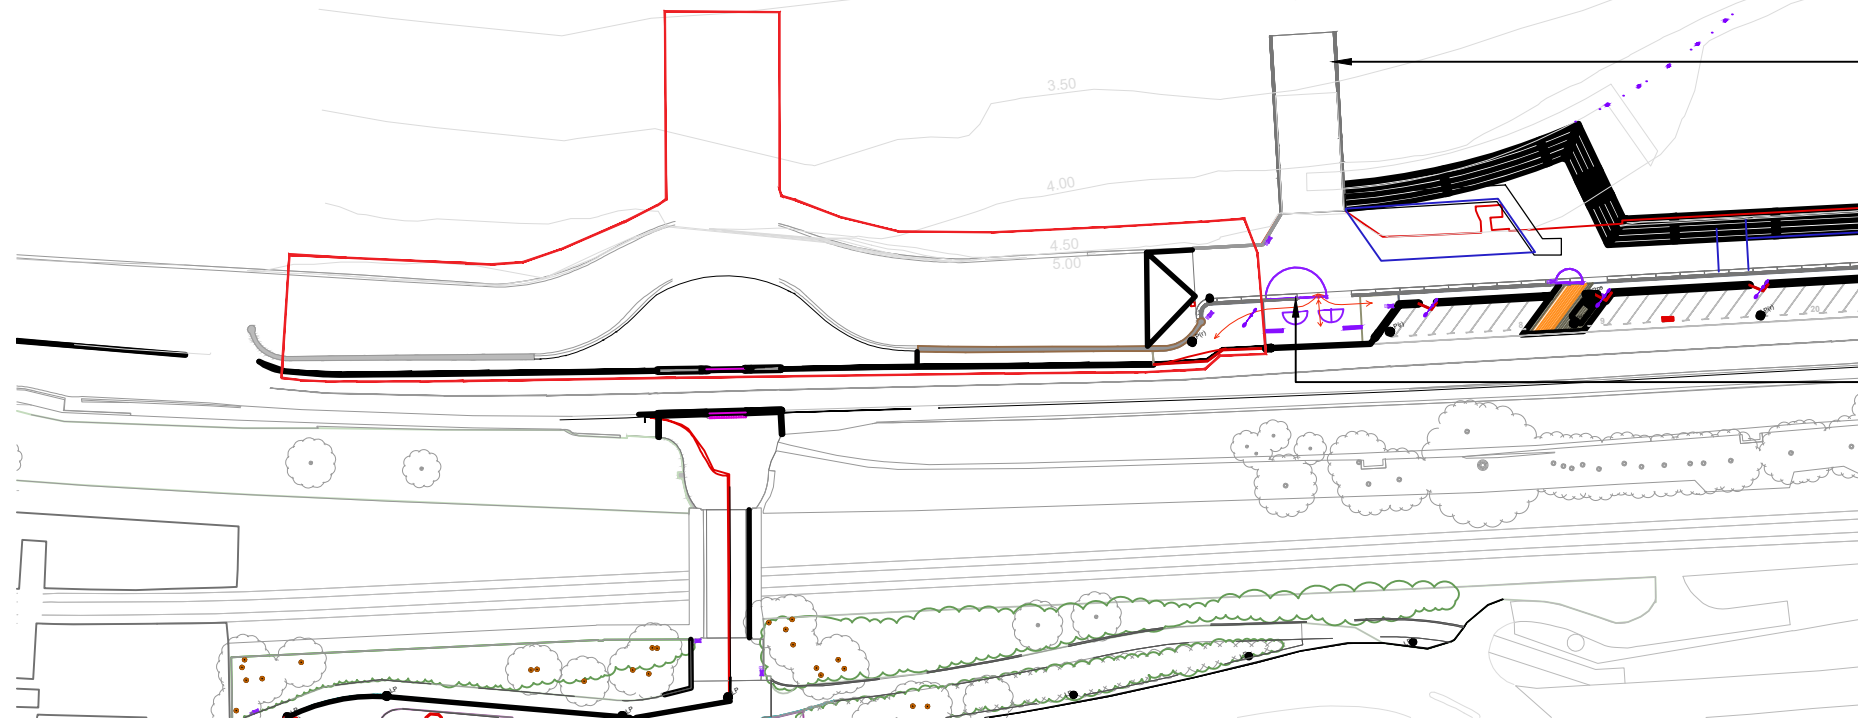

2 - Location Plan as Existing
Scale 1:1250 @ A1



<div>1. Any dwg format drawing is to be read in conjunction with and at the scale of the accompanying pdf.</div> <div>2. Where colours other than black or grey are used, the drawing must be plotted in colour.</div> <div>3. For status 'C' (Construction) drawings all dimensions are to be checked on site by the contractor, scaling is for Local Authority purposes only.</div> <div>4. Unless otherwise indicated, all dimensions are in millimeters.</div> <div>5. All information on this drawing is to be read in conjunction with the relevant Donald Insall Associates specification and trade contractors' drawings and information by specialists.</div> <div>6. In the event of any discrepancy, please contact us immediately.</div> <div>7. This drawing may contain survey information by others and is to be used solely for the purposes for which it was issued.</div> <div>8. These are uncontrolled documents issued for information purposes only. If you have any queries regarding the drawings, please contact DIA immediately.</div> <div>9. Please note DIA cannot be held responsible for any errors arising from changes made to an uncontrolled dwg file.</div>	<div>Drawing Status</div> <div>F Feasibility</div> <div>S Sketch Design</div> <div>P Planning</div> <div>B Building Control</div> <div>D Developed Design</div> <div>M Measurement</div> <div>T Tender</div> <div>C Construction</div> <div>R Record</div>	
---	--	--	