


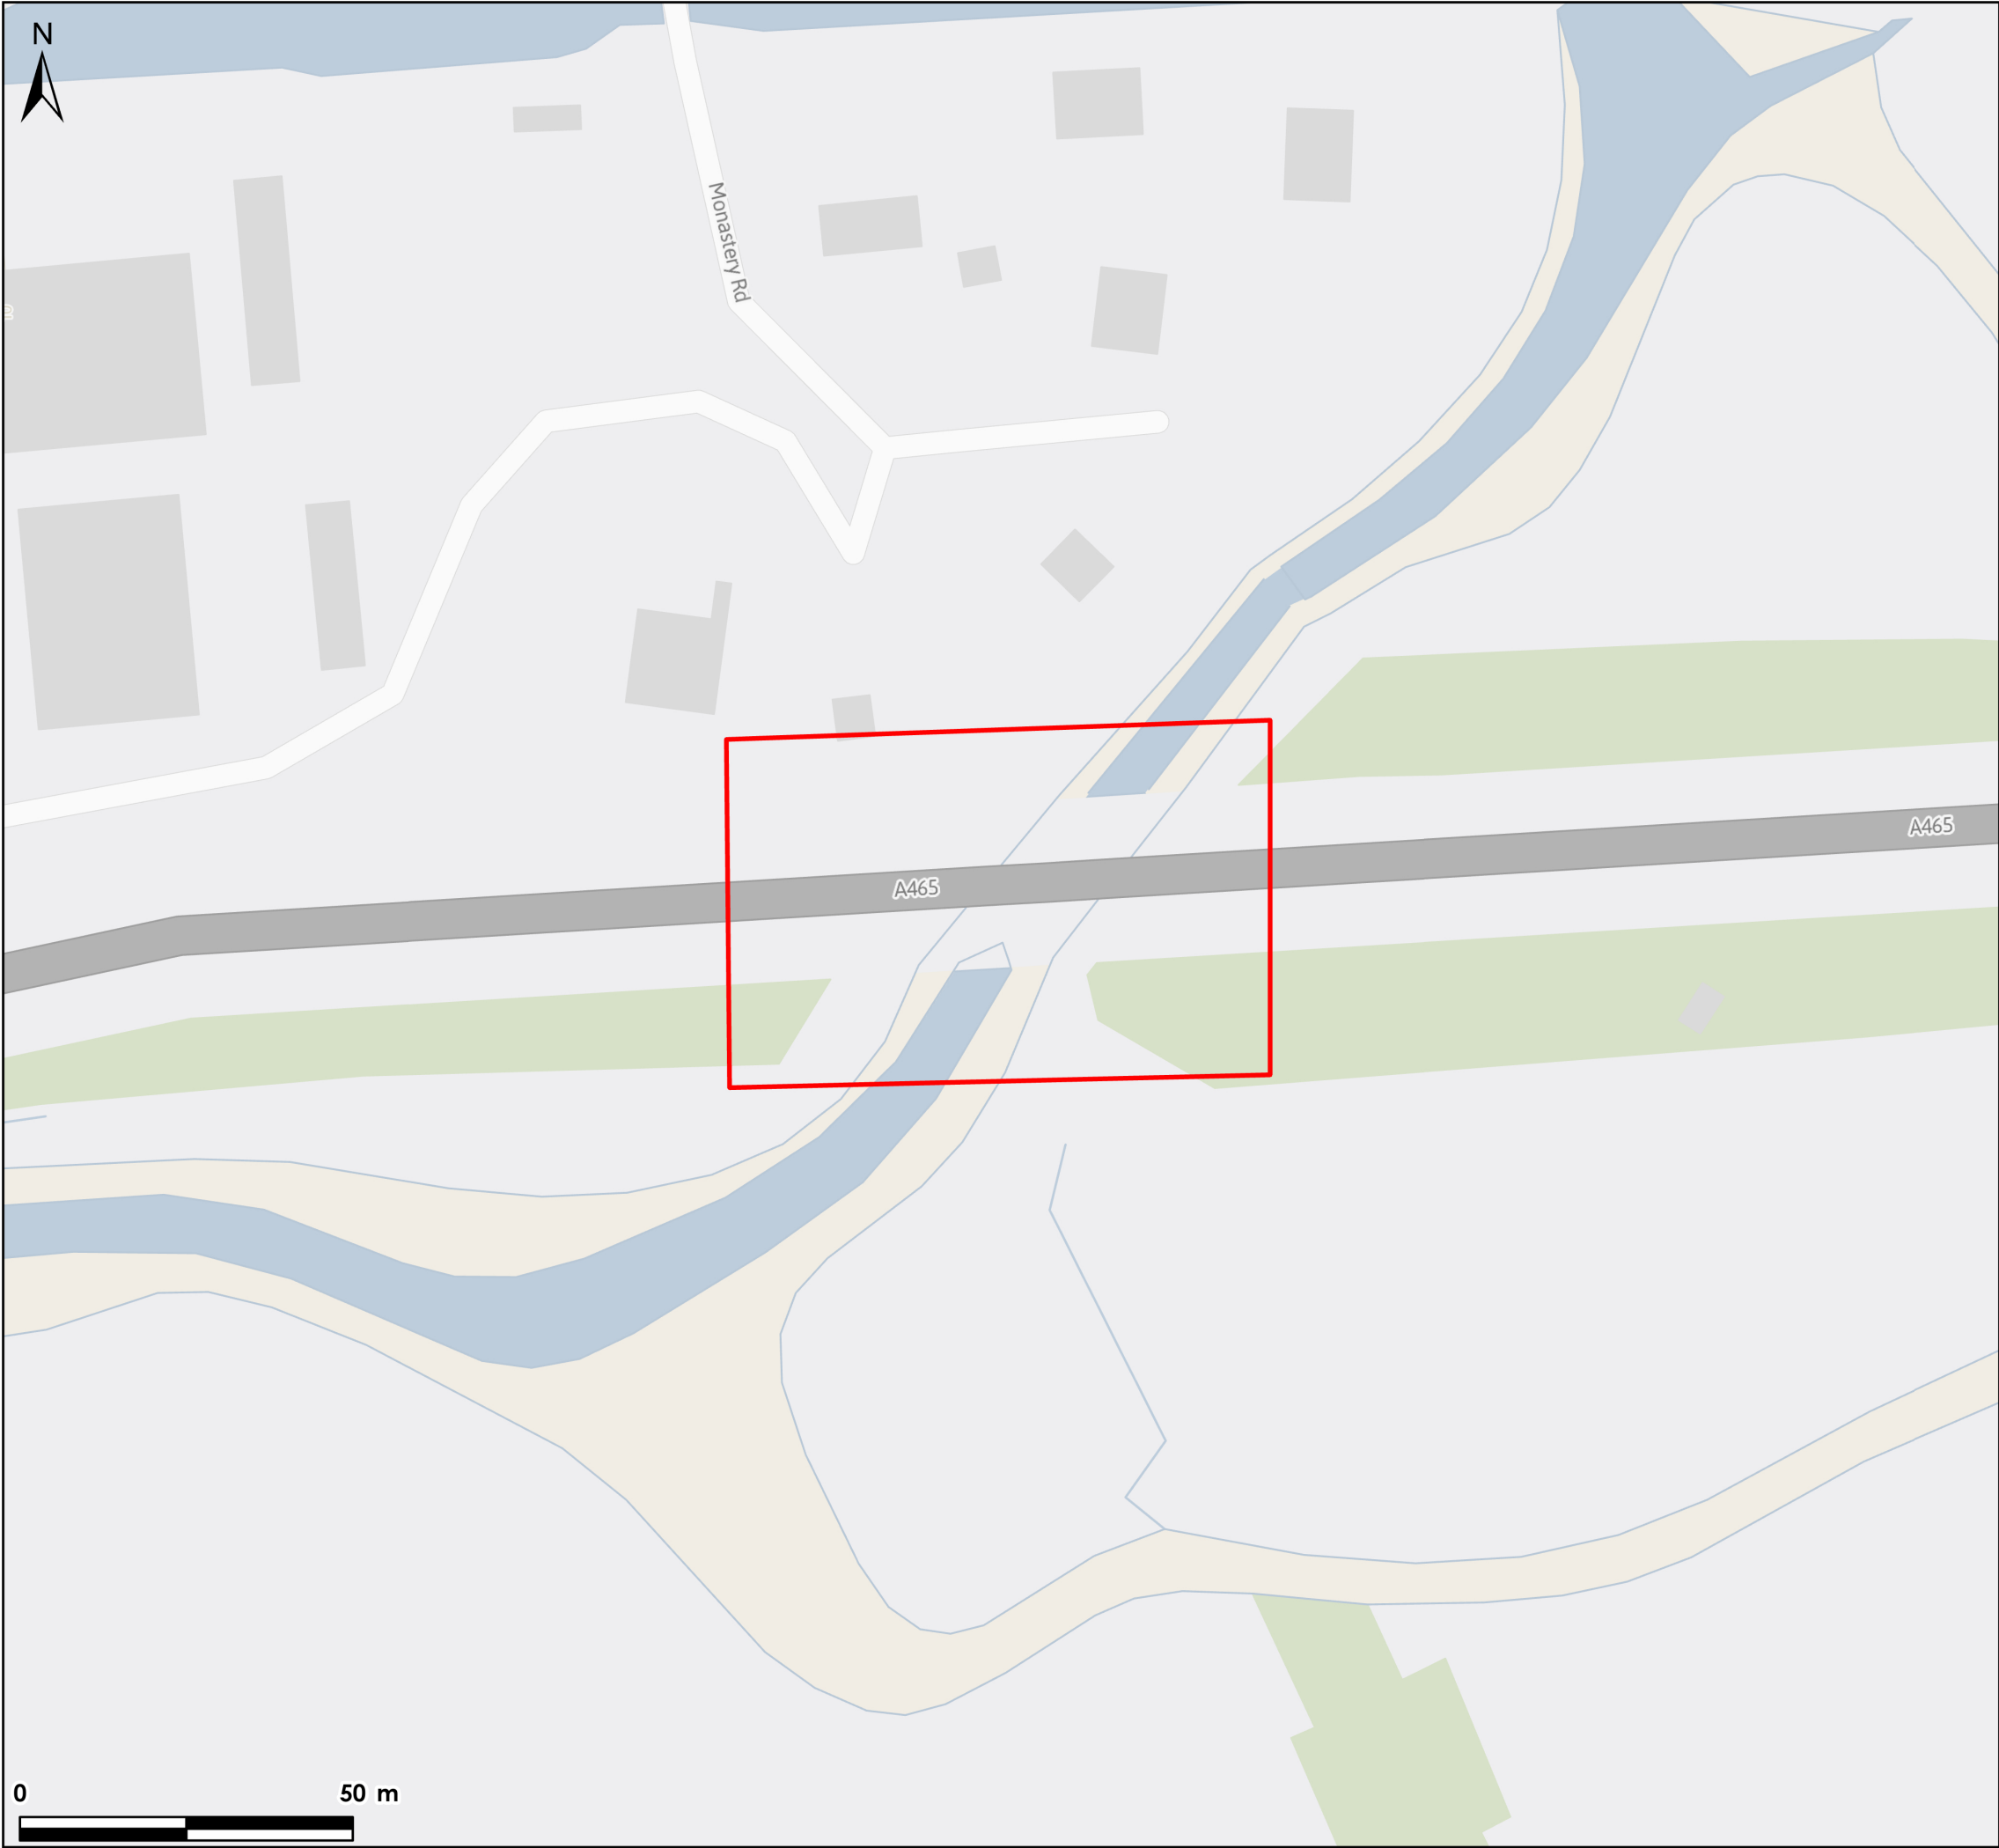

Legend

— Indicative Redline Boundary

0 1 Km

P1	S2	14/08/2026	First Issue	ZD	IB	IB
V.	S.	Date	Description	B.	C.	A.

TACP

4th Floor, James William House,
9 Museum Pl, Cardiff CF10 3BD

Alun Griffiths Contractors

A465 Clydach River Bridge

Site Plan

Drawing no.:	61593_DWG_SitePlan
--------------	--------------------