


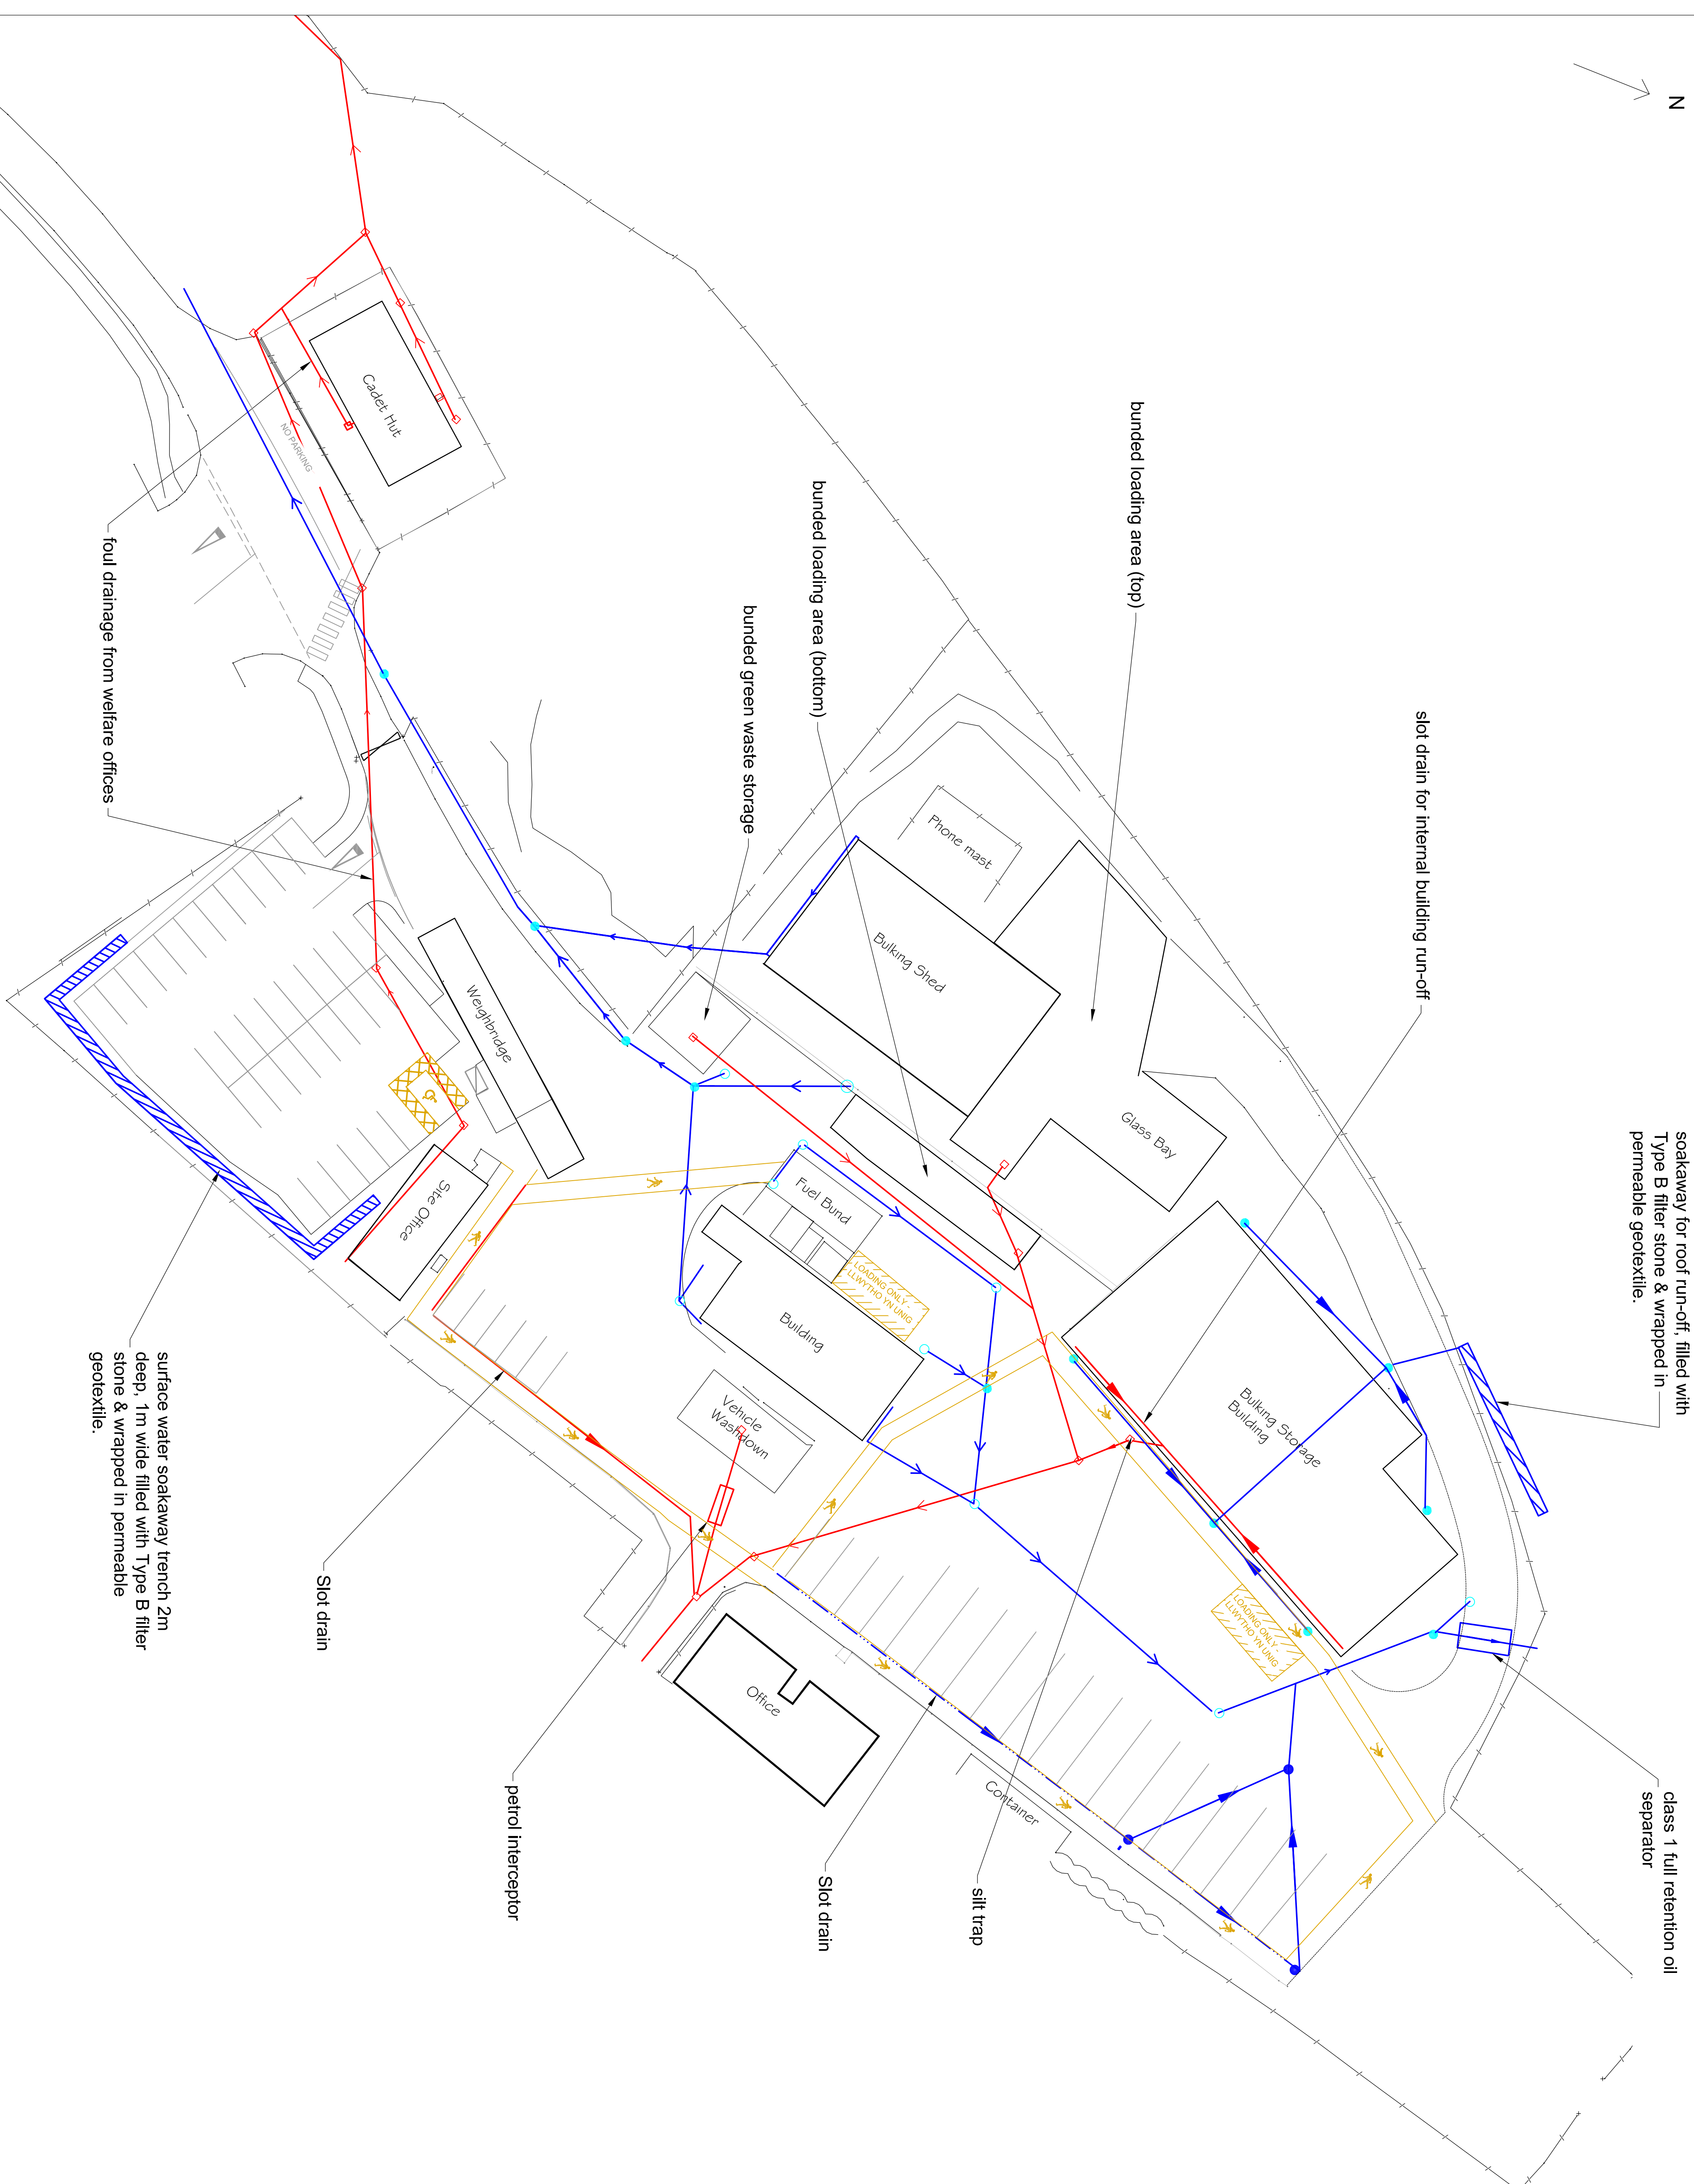

soakaway for roof run-off, filled with Type B filter stone & wrapped in permeable geotextile.

class 1 full retention oil separator

10002441 (Genealogy County Journal) 8 (1902/2021) (Pawny County Journal)

Notes

Key:

-  foul and combined pipes
-  surface water pipes
- surface water slot drains
-  surface water gullies
- surface water chambers

Rev	Date	Description	By

Amendment

[illegible]

Rhayader Waste & Recycling Bulking Facility

Drawing Title

Site Layout & Drainage Plan

Drawn by : SIV	Checked by : SK	Scale at A1
Date: Jan 2020		n.t.s.

DATE: Jan 2020

2339 2339/Rhay/001

 Drawing Filename: - 001 sub 02
 Last saved: - 17/01/2020