

**KEY**



LAND DRAINAGE CHANNEL




PIPED DRAINAGE



HEAD WALL



SILT TRAP.

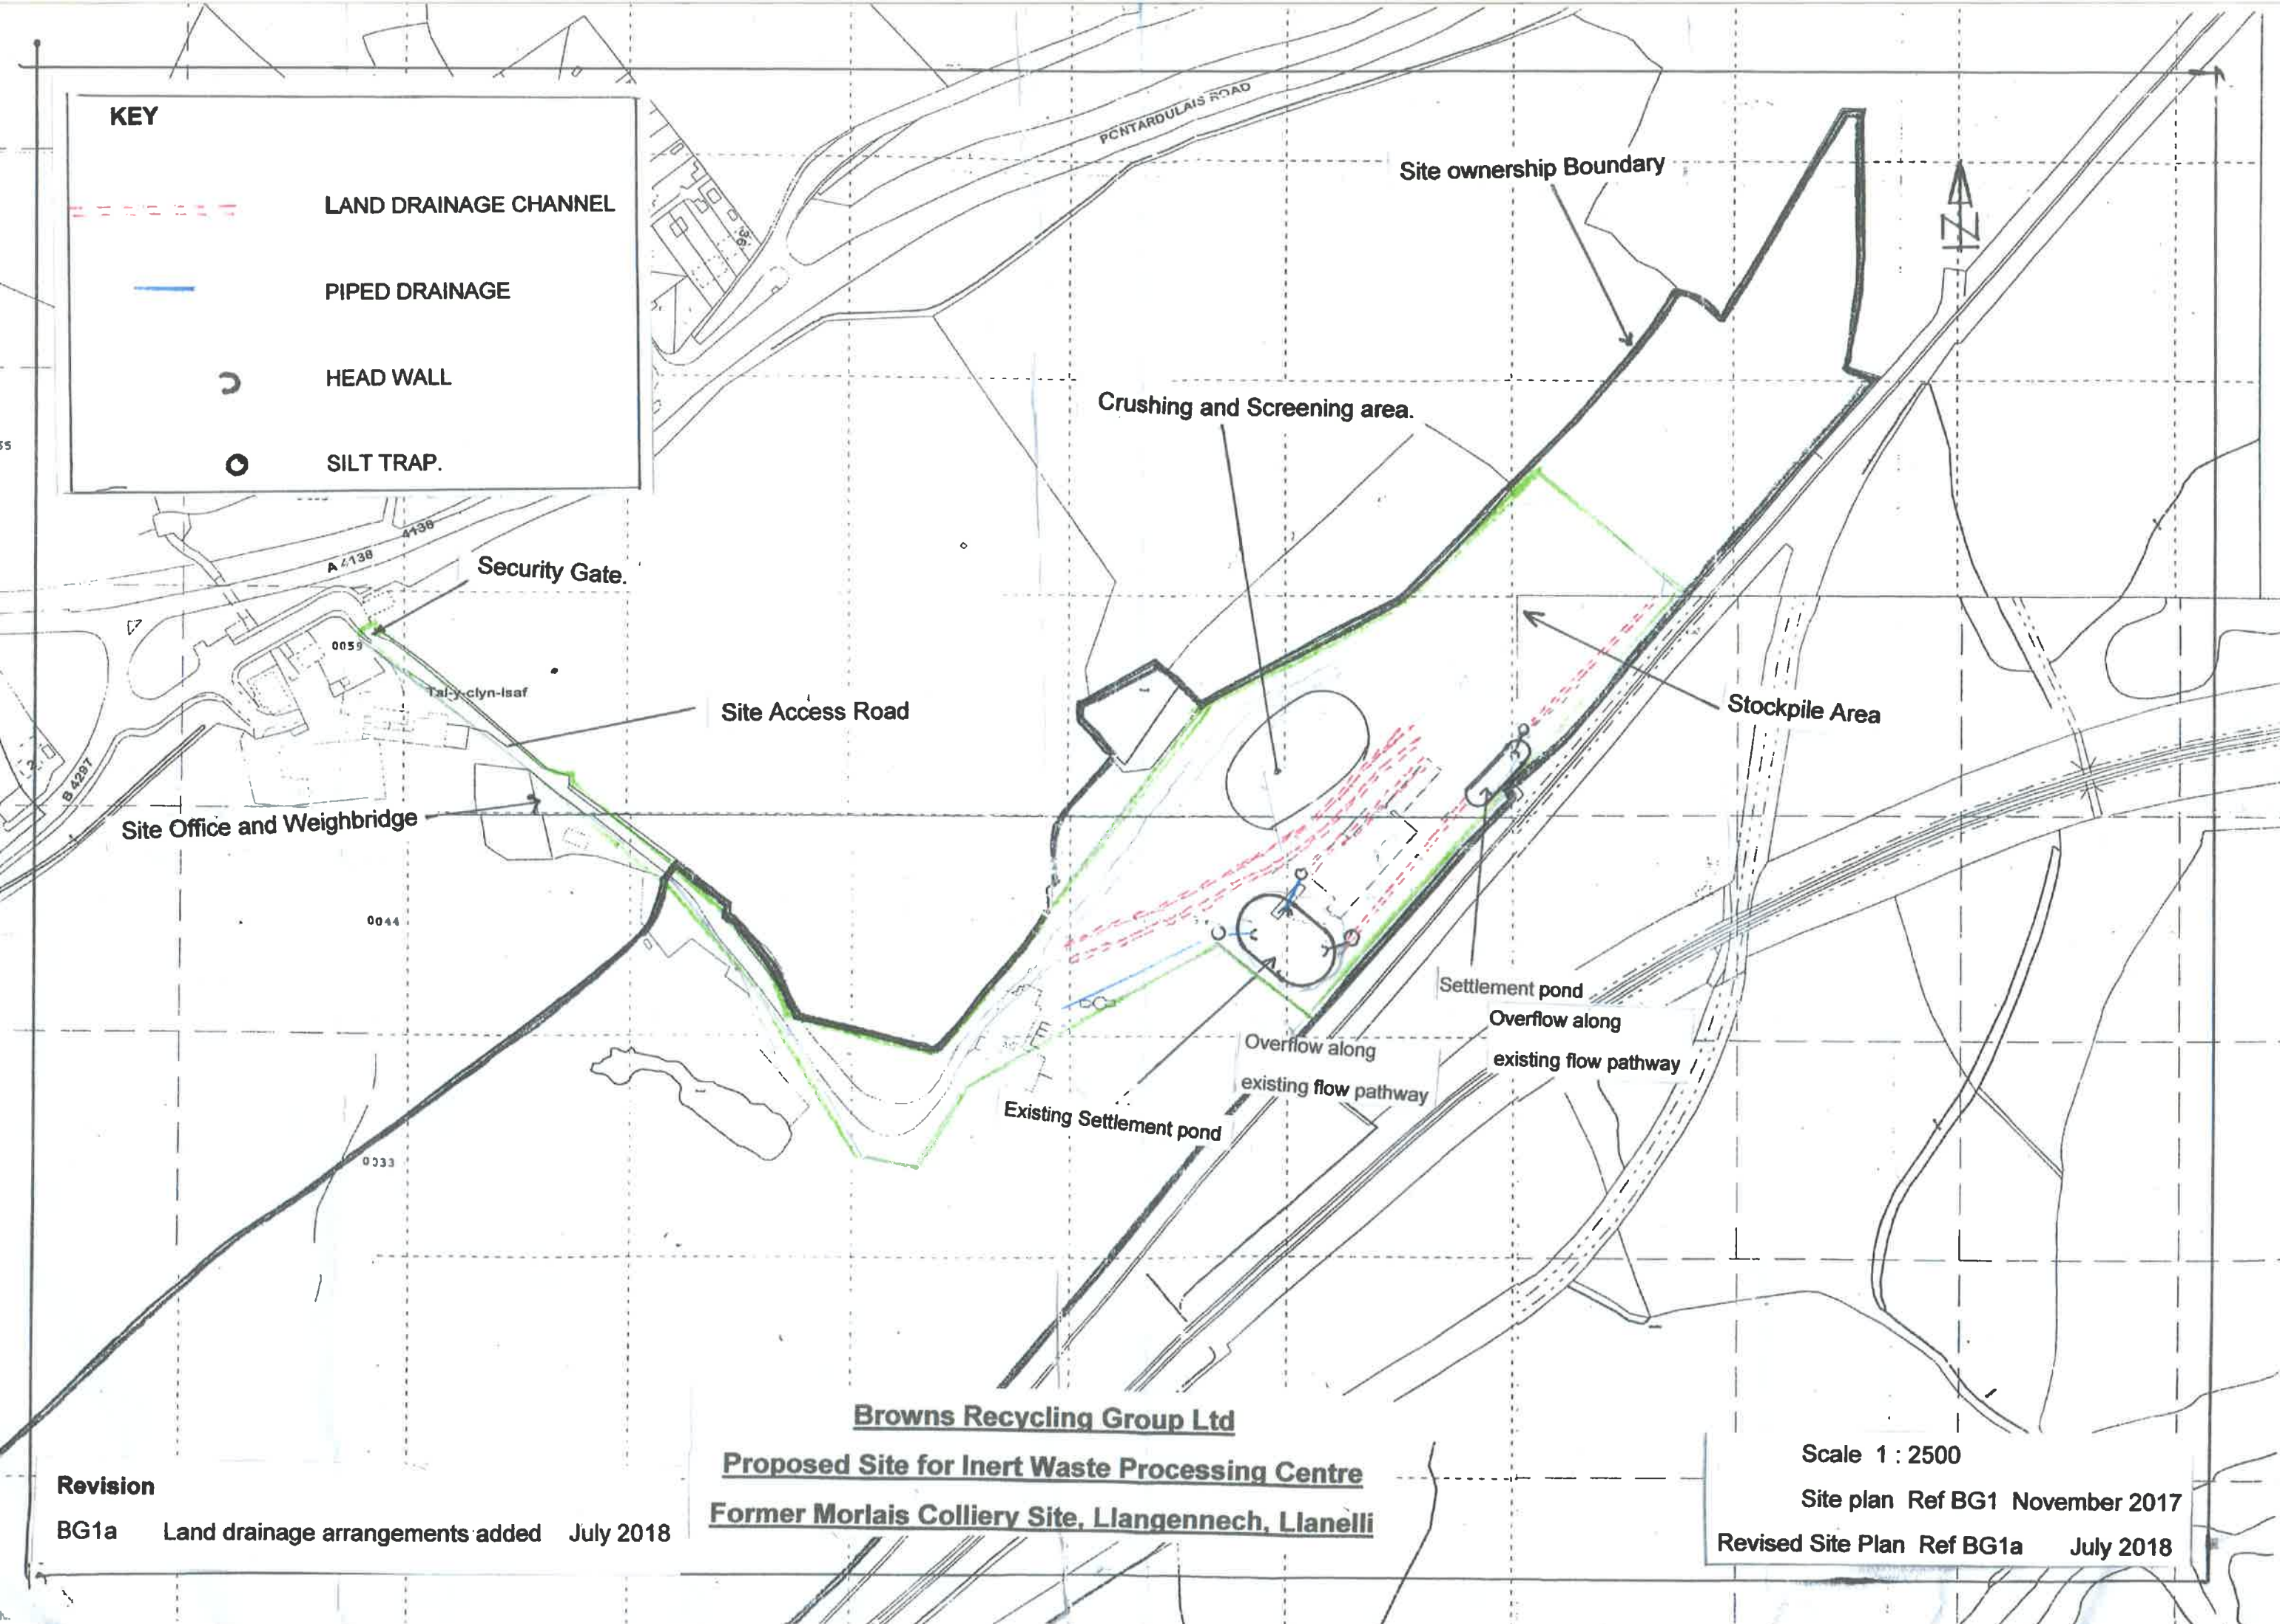

**Browns Recycling Group Ltd**

**Proposed Site for Inert Waste Processing Centre**

**Former Morlais Colliery Site, Llangennech, Llanelli**

**Revision**

BG1a Land drainage arrangements added July 2018

Scale 1 : 2500

Site plan Ref BG1 November 2017

Revised Site Plan Ref BG1a July 2018