



RECYCLING LIMITED  
Waste Transfer Station • The Old Quarry • Stormy Down • Bridgend • CF33 4RS  
Telephone: 01656 740862 • Facsimile: 01656 746793  
e mail: [contact@nolanrecycling.co.uk](mailto:contact@nolanrecycling.co.uk) [www.nolanrecycling.co.uk](http://www.nolanrecycling.co.uk)

## SD4 – Nolan Recycling Site Plans

v1.0  
Approved October 2015



RECYCLING LIMITED

Waste Transfer Station • The Old Quarry • Stormy Down • Bridgend • CF33 4RS  
Telephone: 01656 740862 • Facsimile: 01656 746793  
e mail: [contact@nolanrecycling.co.uk](mailto:contact@nolanrecycling.co.uk) [www.nolanrecycling.co.uk](http://www.nolanrecycling.co.uk)

## SD4 – Nolan Recycling - Site Plans Site Plans, Drawings and Images

The Transfer Station, The Old Quarry, Stormy Down, Pyle,  
Bridgend, CF33 4RS


Tel: 01656 70862

Email: [contact@nolanrecycling.co.uk](mailto:contact@nolanrecycling.co.uk)

Prepared by: Technia Environment and Planning, Suite 4, St. Margaret's Park, Pengam Road, Aberbargoed, CF81 9FW.

LEGEND

PERMIT BOUNDARY

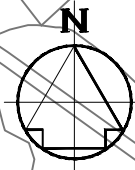

95.3m

98.6m

RH

RH

CP

Mynydd Twmpath y Ddaear

Stormy Down Quarry

The Old Quarry

Breaker's Yard

©Crown Copyright. All rights reserved. Licence no. 100019980

AMENDMENTS

REV REF	DETAILS	DATE	MADE BY	CHKD BY



TECHNIA ENVIRONMENT AND PLANNING  
SUITE 4, ST. MARGARET'S PARK  
PENGAM ROAD, ABERBARGOED, CF81 9FW  
TEL: 01443 821619  
EMAIL: PLANNING@TEPL.EU

NOLAN RECYCLING LTD


Job No.	NOL	Drg No.	10918 - 001 - A
---------	-----	---------	-----------------

Drawn	SW	Scale
Ch'kd	JN	1:1,001
Appr'd	JN	@A3
Date	19/01/15	

PERMITTED AREA

LEGEND

PERMIT BOUNDARY

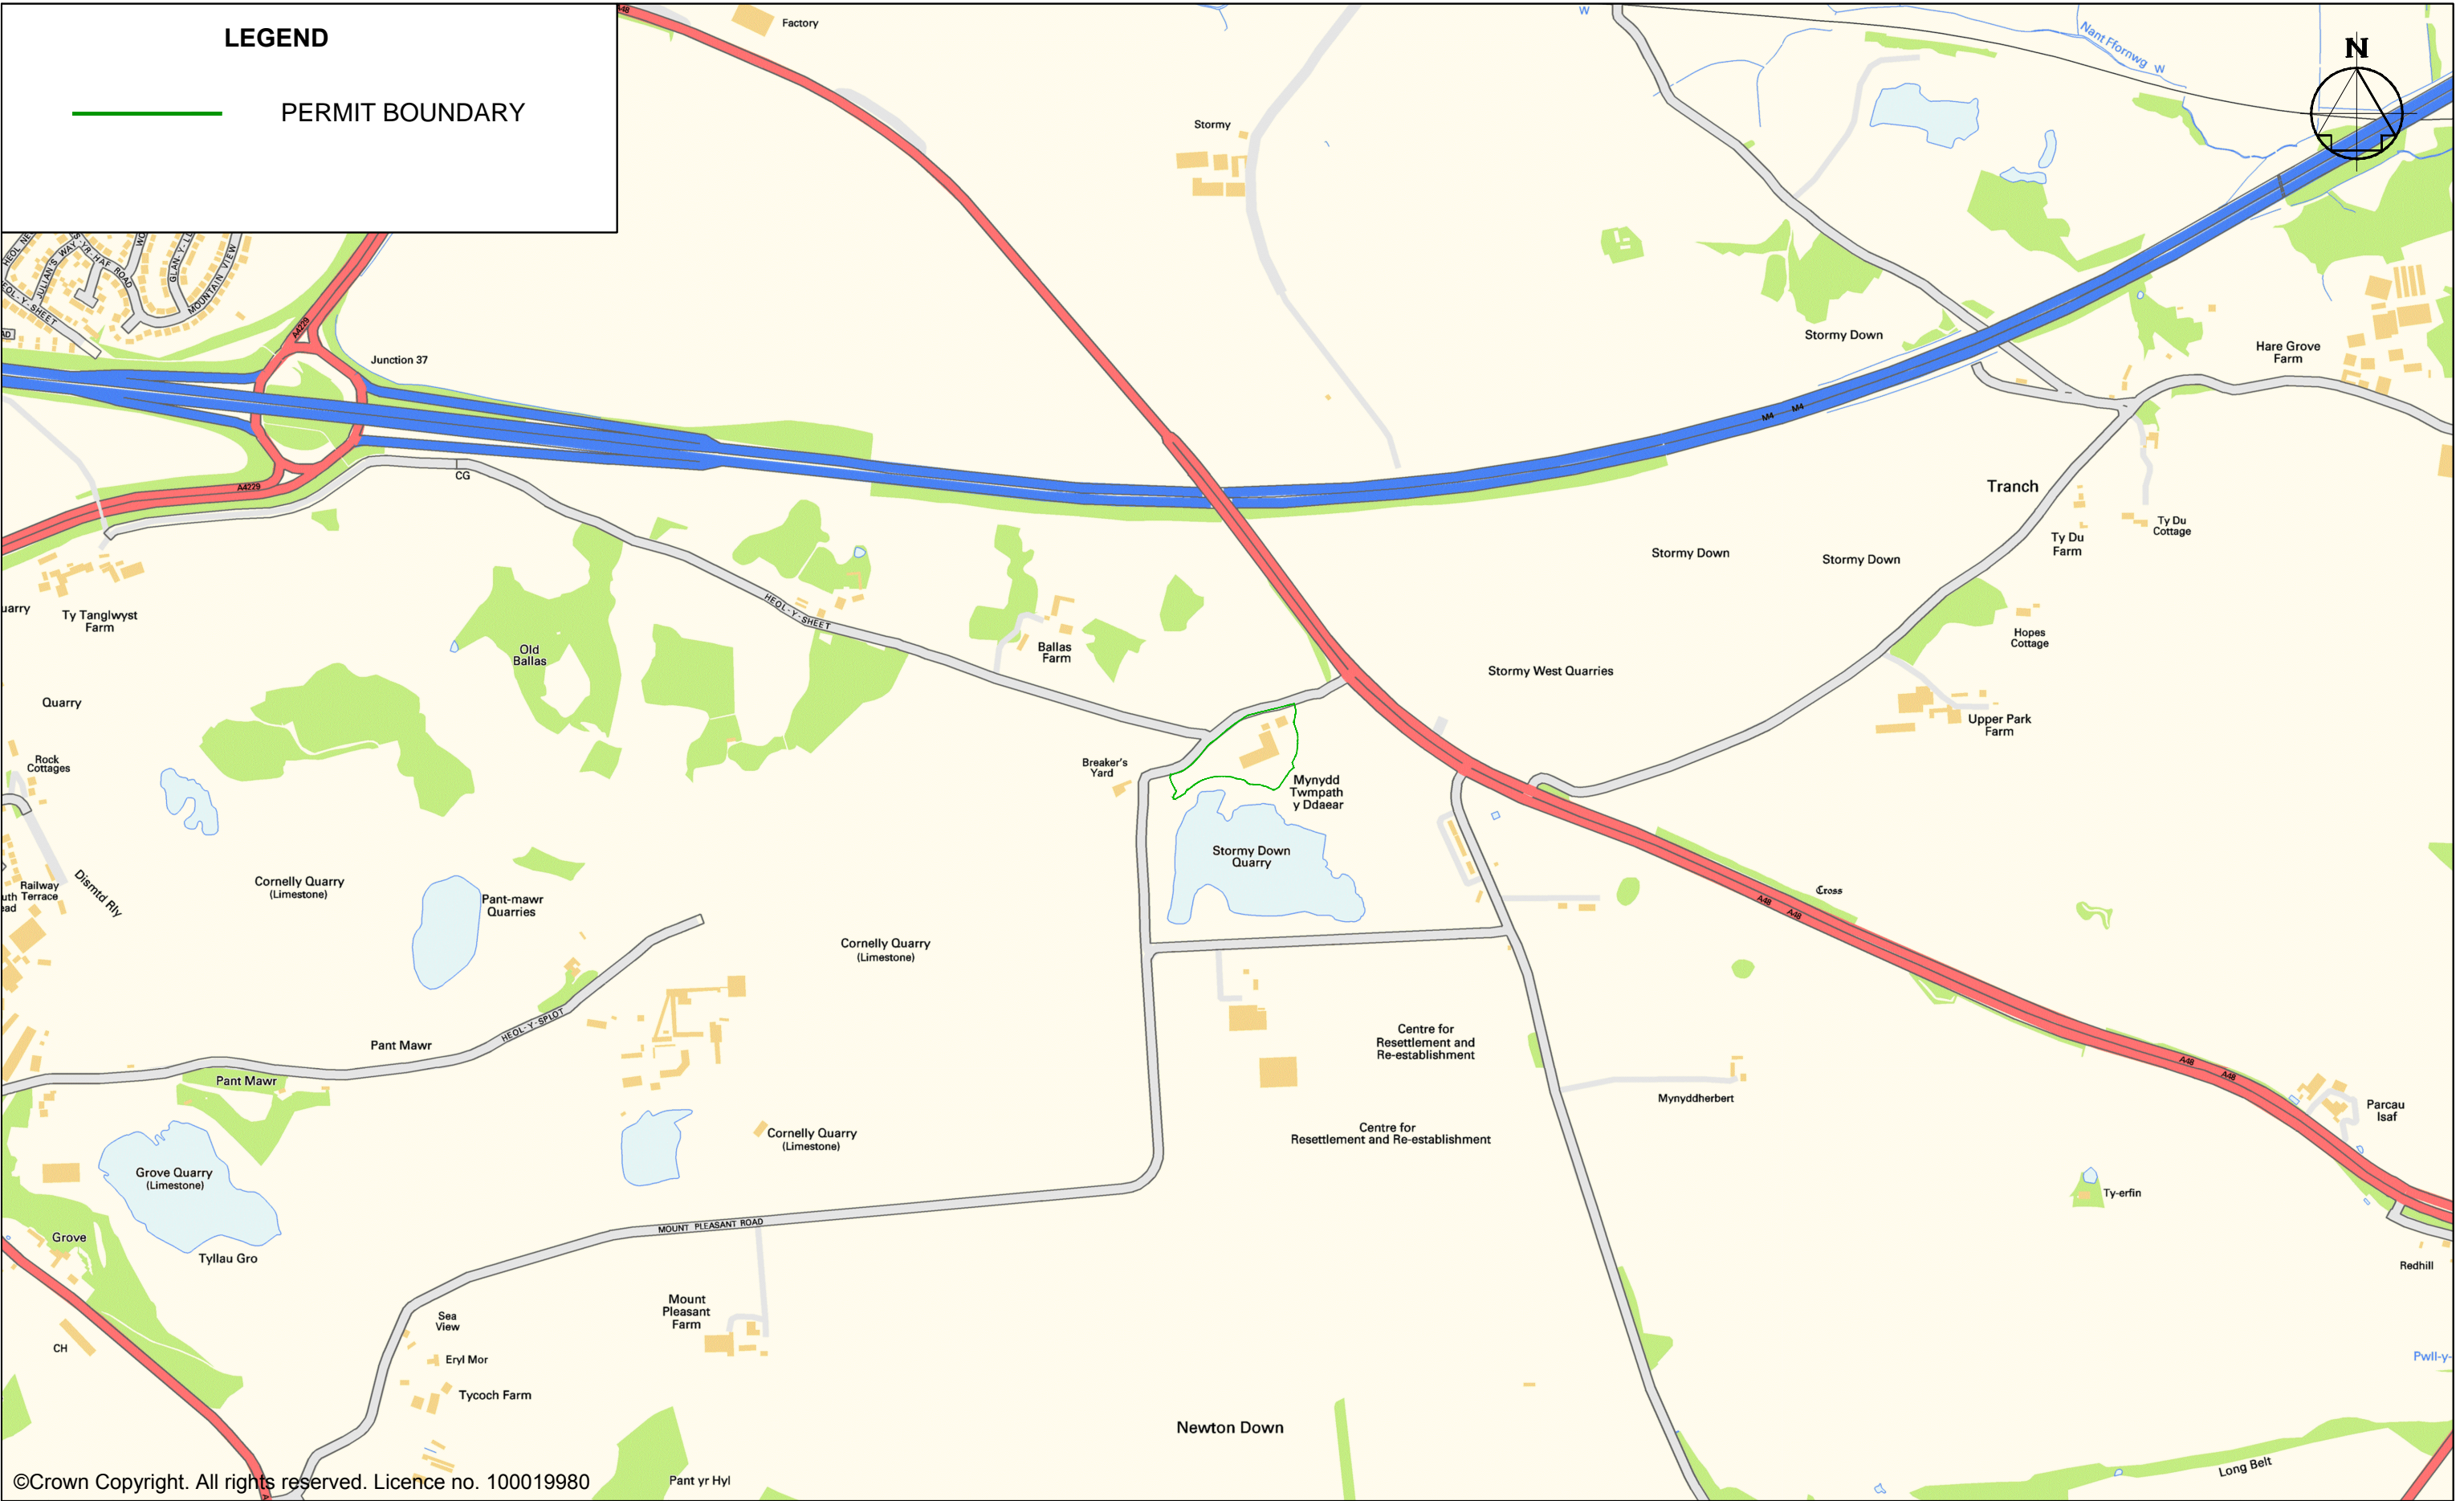

©Crown Copyright. All rights reserved. Licence no. 100019980

AMENDMENTS	REV	DETAILS	DATE	MADE BY	CHKD BY
	REF				



TECHNIA ENVIRONMENT AND PLANNING  
SUITE 4, ST. MARGARET'S PARK  
PENGAM ROAD, ABERBARGOED, CF81 9FW  
TEL: 01443 821619  
EMAIL: PLANNING@TEPL.EU

NOLAN RECYCLING LTD				Drawn	SW	Scale 1:10,001
				Ch'kd	JN	
SITE AND SURROUNDING AREA				Appr'd	JN	@A3
				Date	19/01/15	
Job No.	NOL	Drg No.	10918 - 001 - B			





©Crown Copyright. All rights reserved. Licence no. 100019980

This drawing is not intended to represent detailed design

AMENDMENTS	REV	DETAILS	DATE	MADE BY	CHKD BY
	REF				
	A	REVISED LAYOUT - STORAGE AREA	17/12/14	SCW	JN
	B	REVISED LAYOUT - STORAGE AREA	27/05/15	SCW	JN
	C	REVISED LAYOUT - QUARANTINE AREA, CIRCULATION	07/07/15	SCW	JN



TECHNIA ENVIRONMENT AND PLANNING  
SUITE 4, ST. MARGARET'S PARK  
PENGAM ROAD, ABERBARGOED, CF81 9FW  
TEL: 01443 821619  
EMAIL: PLANNING@TEPL.EU

NOLAN RECYCLING LTD				Drawn	SW	Scale
				Ch'kd	JN	1:750
				Appr'd	JN	@A3
DRAINAGE PLAN				Date	26/04/15	
Job No.	NOL	Drg No.	10918 - 001 - D			

