


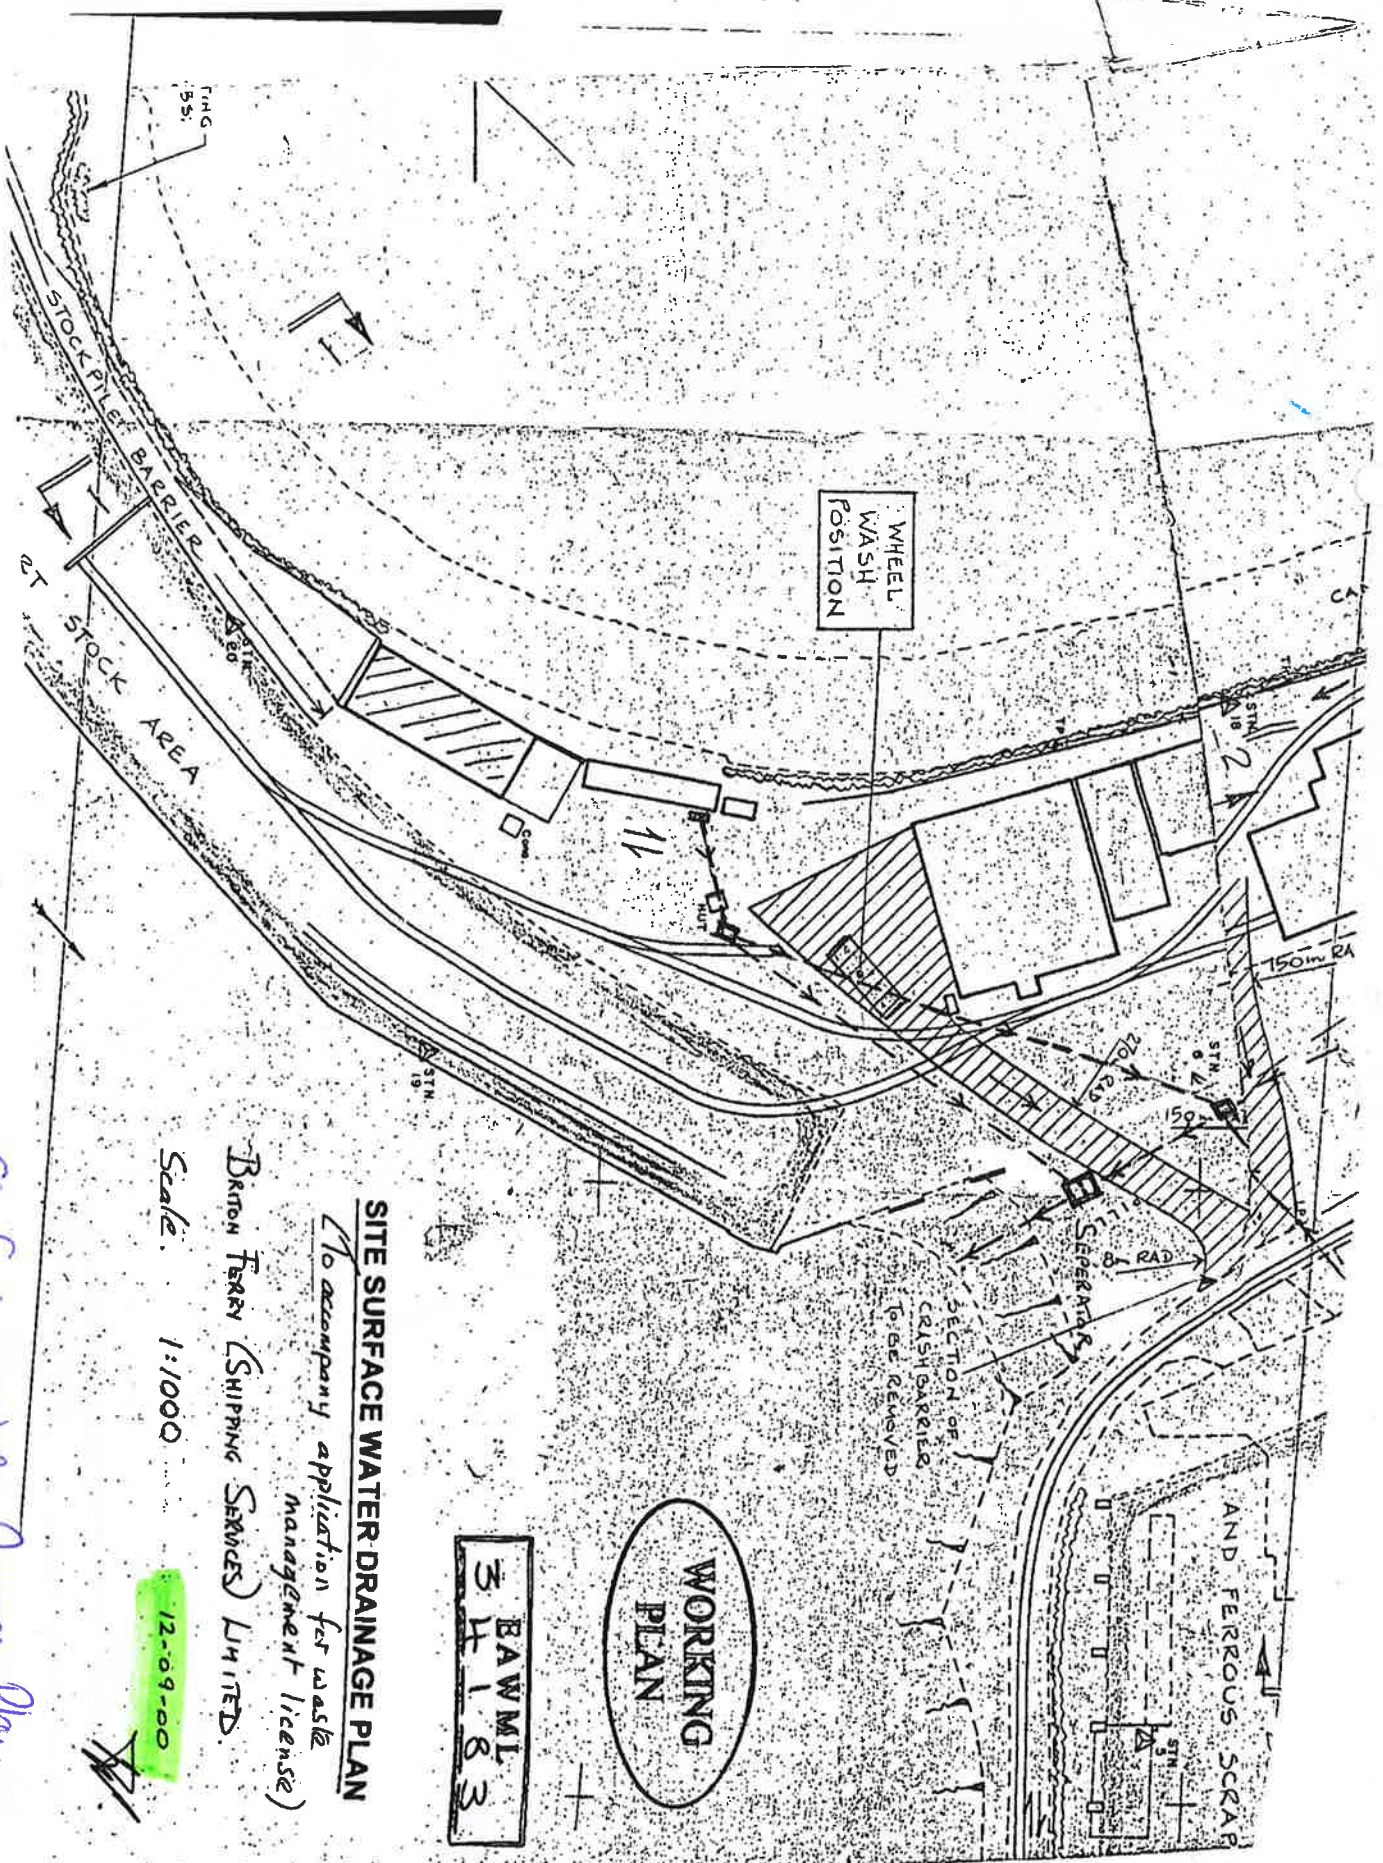

SITE SURFACE WATER DRAINAGE PLAN

(To accompany application for waste management licence)

Brown Ferry (Shipping Services) Limited

Scale 1:1000

12-09-00

WORKING PLAN

BAWML
34183

Sheet 125 of Appendix E

Site Surface Water Drainage Plan
Table 2.1.4