


Existing Site Plan - 1:5000@A1

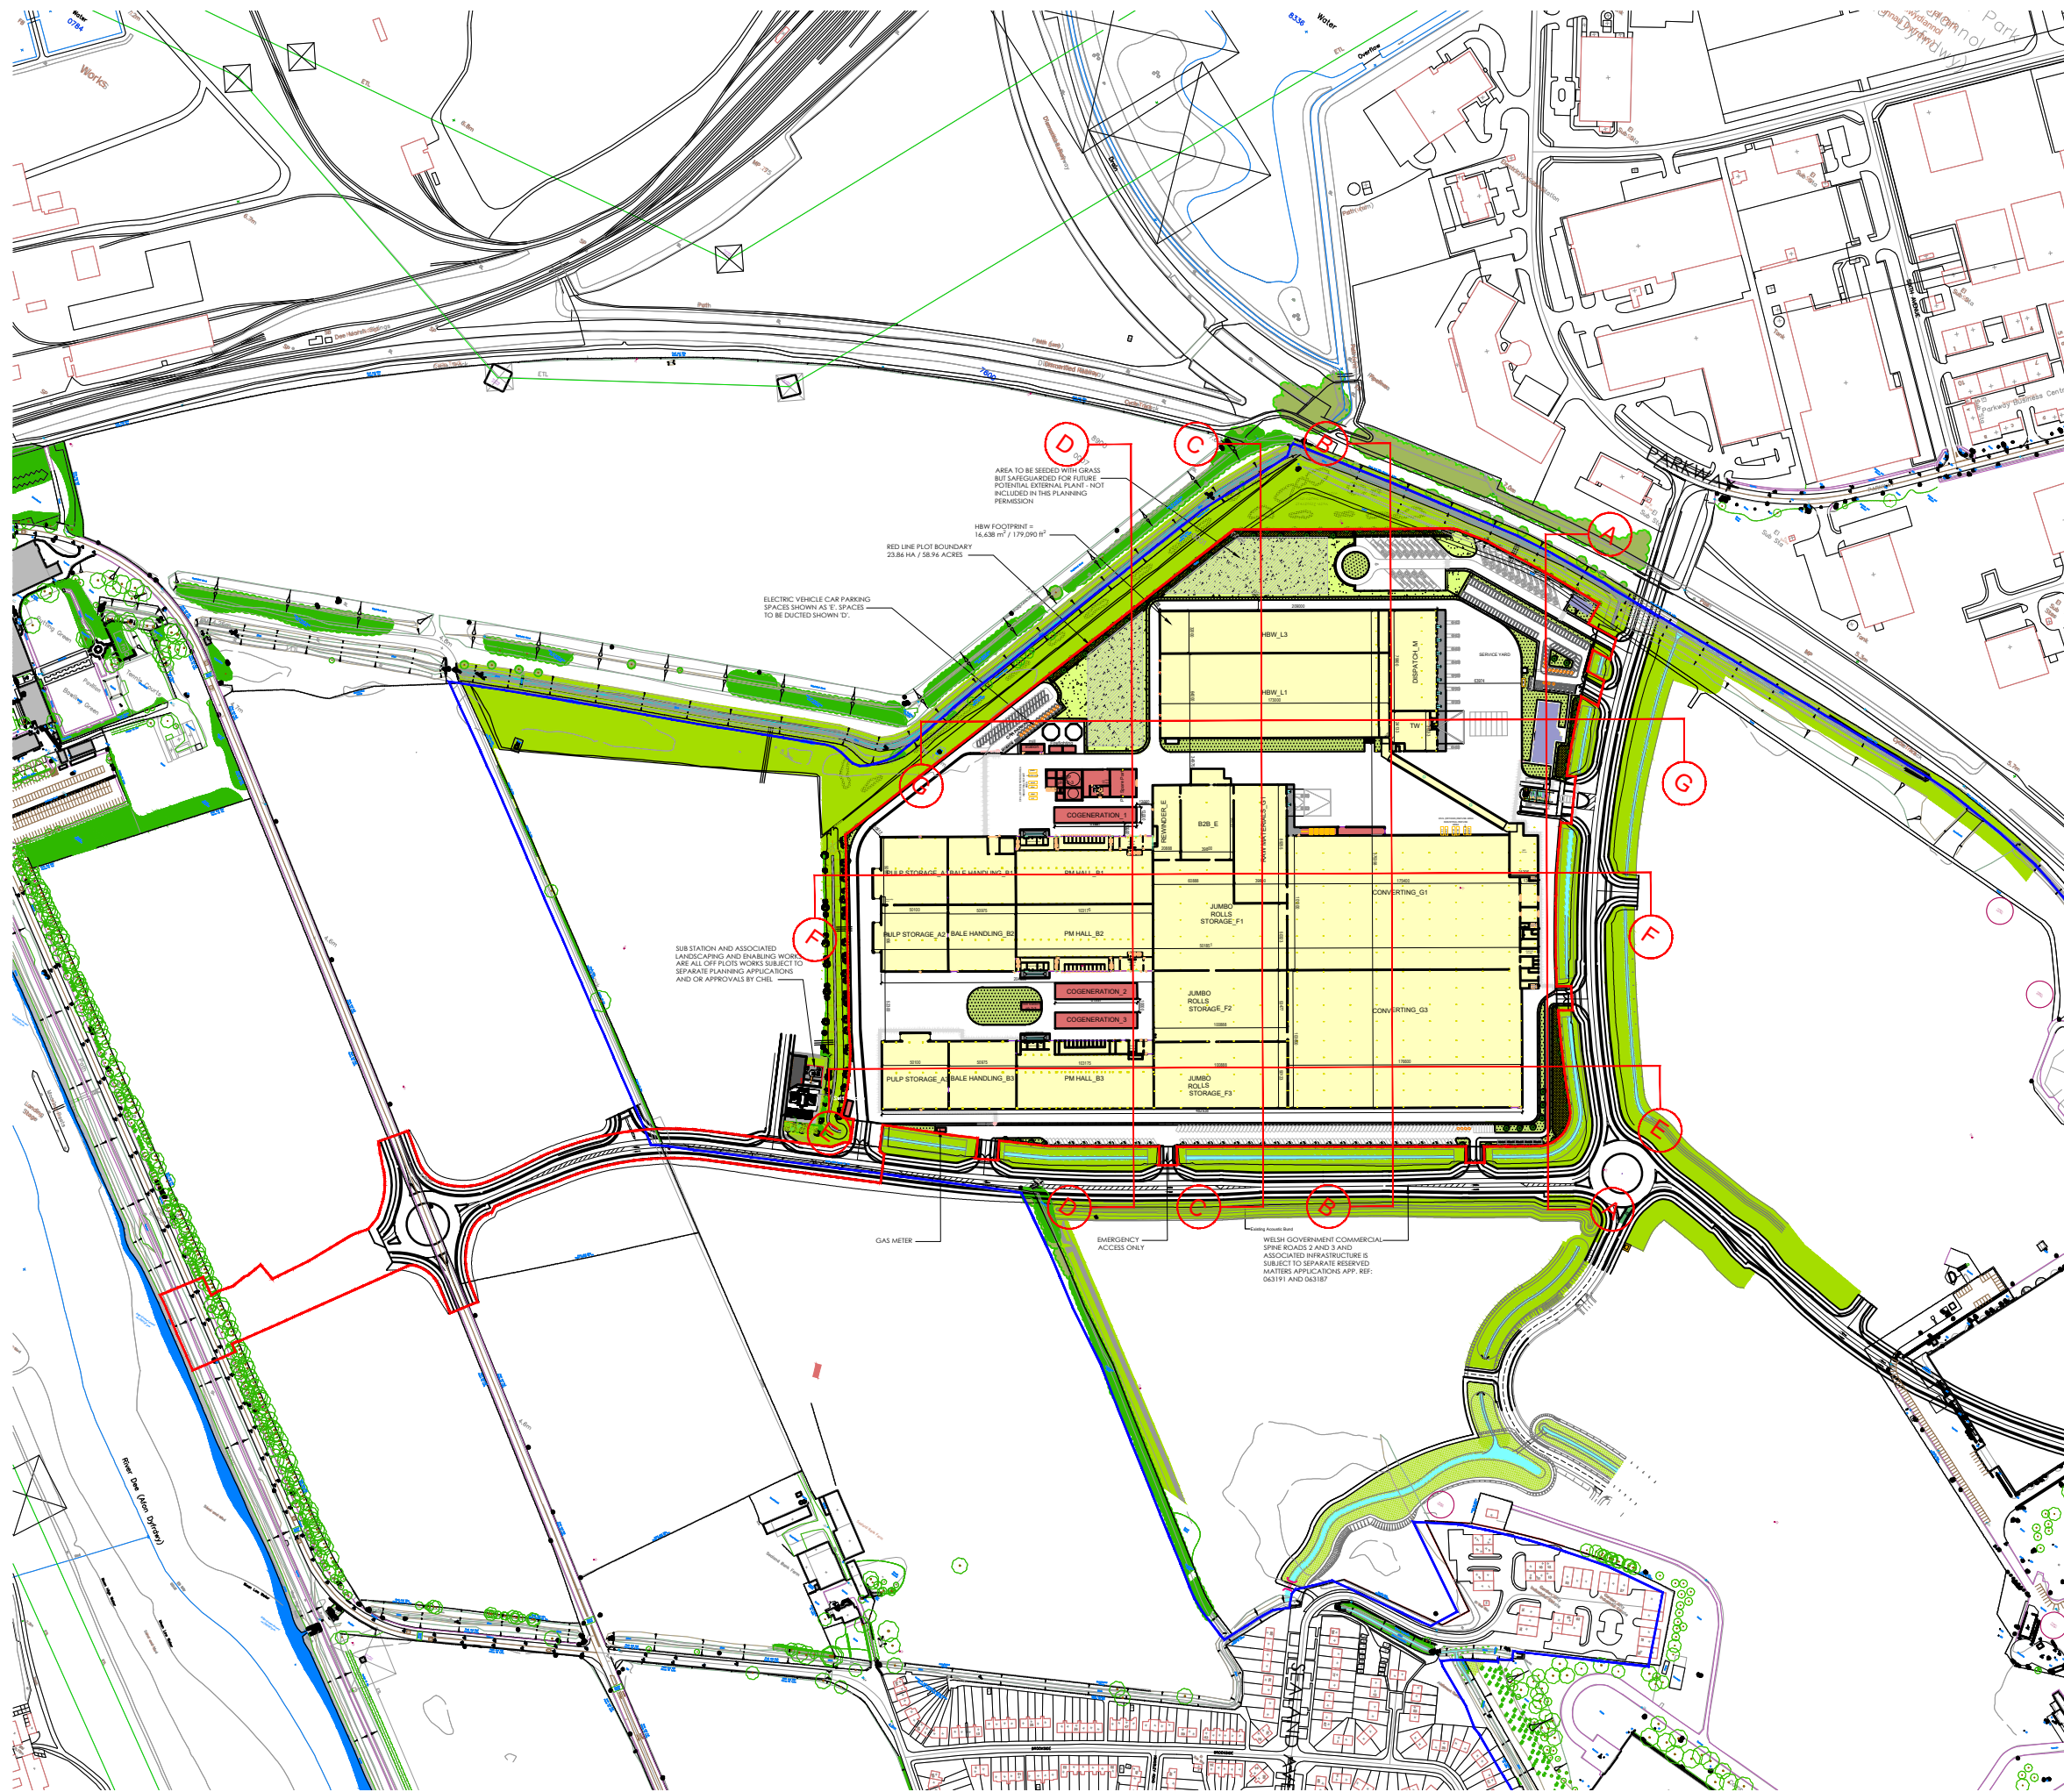

Proposed Site Plan - 1:5000@A1

NOTES


- All dimensions and levels are to be checked on site.
- Any discrepancies are to be reported to the architect before any work commences.
- This drawing shall not be scaled to ascertain any dimensions. Work to figured dimensions only.
- This drawing shall not be reproduced without express written permission from AEW.
- Title overlay drawings and ownership boundaries are produced using all reasonable endeavors. AEW cannot be responsible for the accuracy or scale discrepancy of base plans supplied to them.
- All works are to be undertaken in accordance with Building Regulations and the latest British Standards.
- All proprietary materials and products are to be used strictly in accordance with the manufacturers recommendations.

CDM 2015

Client notified of duties:

Principal Designer:


Unless noted below, all known hazards have been highlighted on the drawing:

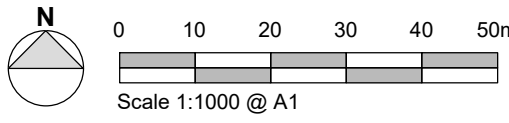


Notes:

Refer to GA Building Sections for detail:

- 12500-AEW-B1-XX-DR-A-0536-P03-Process Buildings - Proposed GA Sections - Phase 1, 2 & 3
- 12500-AEW-B1-XX-DR-A-0571-P02-Process Zone 1 - Proposed GA Sections
- 12500-AEW-B1-XX-DR-A-0572-P02-Process Zone 2 - Proposed GA Sections
- 12500-AEW-B1-XX-DR-A-0573-P02-Process Zone 3 - Proposed GA Sections
- 12500-AEW-B1-XX-DR-A-0574-P02-Process Zone 4 - Proposed GA Sections

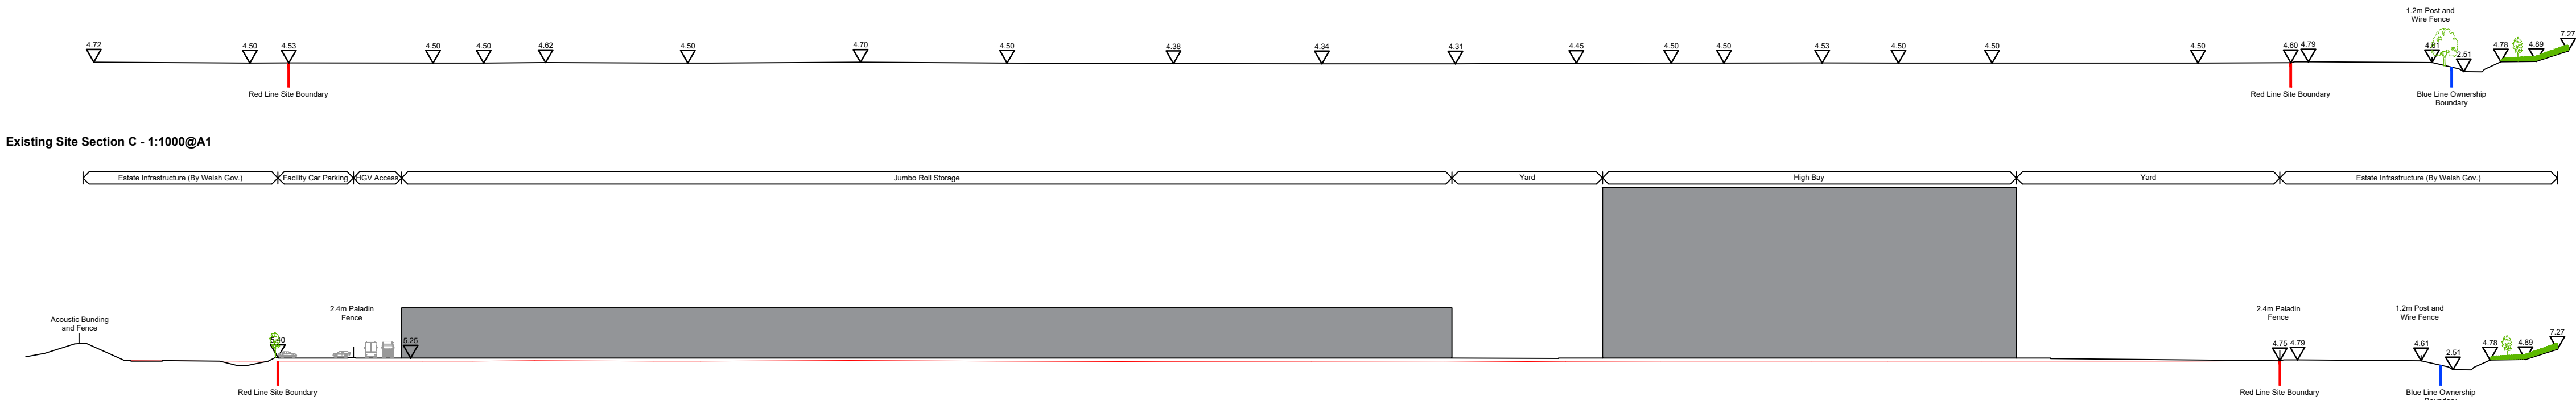

Proposed Site Section C - 1:1000@A1

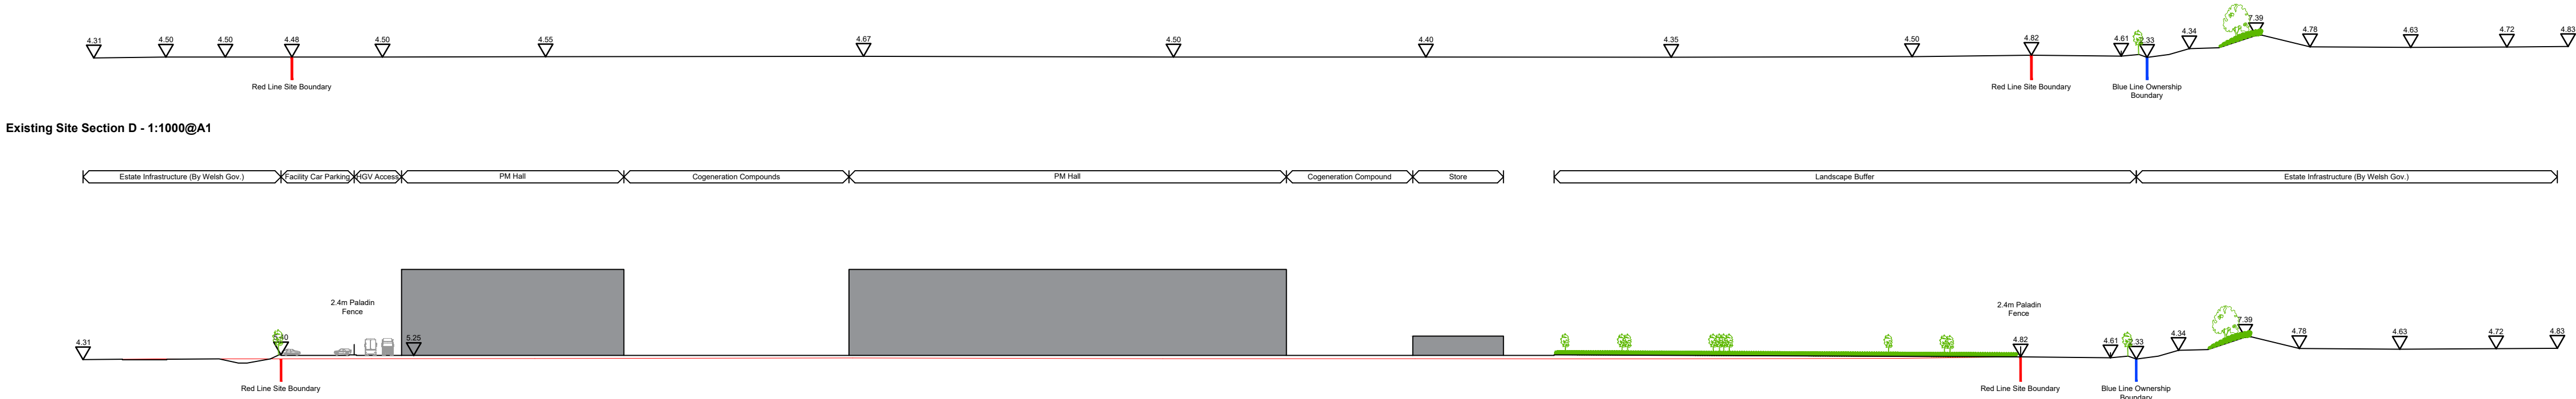

Proposed Site Section D - 1:1000@A1

P2	17/09/2021	MB	DOH
Updated based on Client comments			
P1	03/09/2021	TF/MB	DOH
Initial issue			
REV	Date	Drawn by -	Checked by -
Status	Purpose of Issue		
S2	For Information		
drawing stage	Stage 3		
client			
Industrie Cartarie Tronchetti SpA			

project

ICT Paper Mill
Deeside

drawing title

Existing and Proposed Site Sections
Sheet 2

date 03/09/2021 drawn TF
scale@A1 1:1250 checked DOH

Rev

P2

Job No

12500-AEW-S1-XX-DR-A-0516

project

ICT Paper Mill
Deeside

drawing title

Existing and Proposed Site Sections
Sheet 2

date 03/09/2021 drawn TF
scale@A1 1:1250 checked DOH

ICT Paper Mill
Deeside

drawing title

Existing and Proposed Site Sections
Sheet 2

date 03/09/2021 drawn TF
scale@A1 1:1250 checked DOH

