
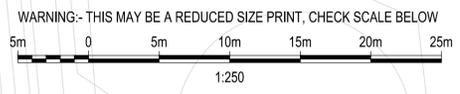


NOTES:

- DO NOT SCALE FROM THIS DRAWING.
- SOME DRAINAGE ROUTES ARE ASSUMED DUE TO INCOMPLETE DRAINAGE INFORMATION AVAILABLE FOR THE SITE. THE DRAINAGE ROUTE SHOWN IS BASED ON HISTORIC SERVICE INFORMATION AND VISUAL INSPECTION ON SITE.

LEGEND:

- LIQUID CONDENSATE CATCHPIT
- DRAINAGE MANHOLE
- GULLY
- IED PERMIT BOUNDARY
- DRAINAGE PIPELINE
- - - ASSUMED DRAINAGE ROUTE
- FE PROCESS ROUTE

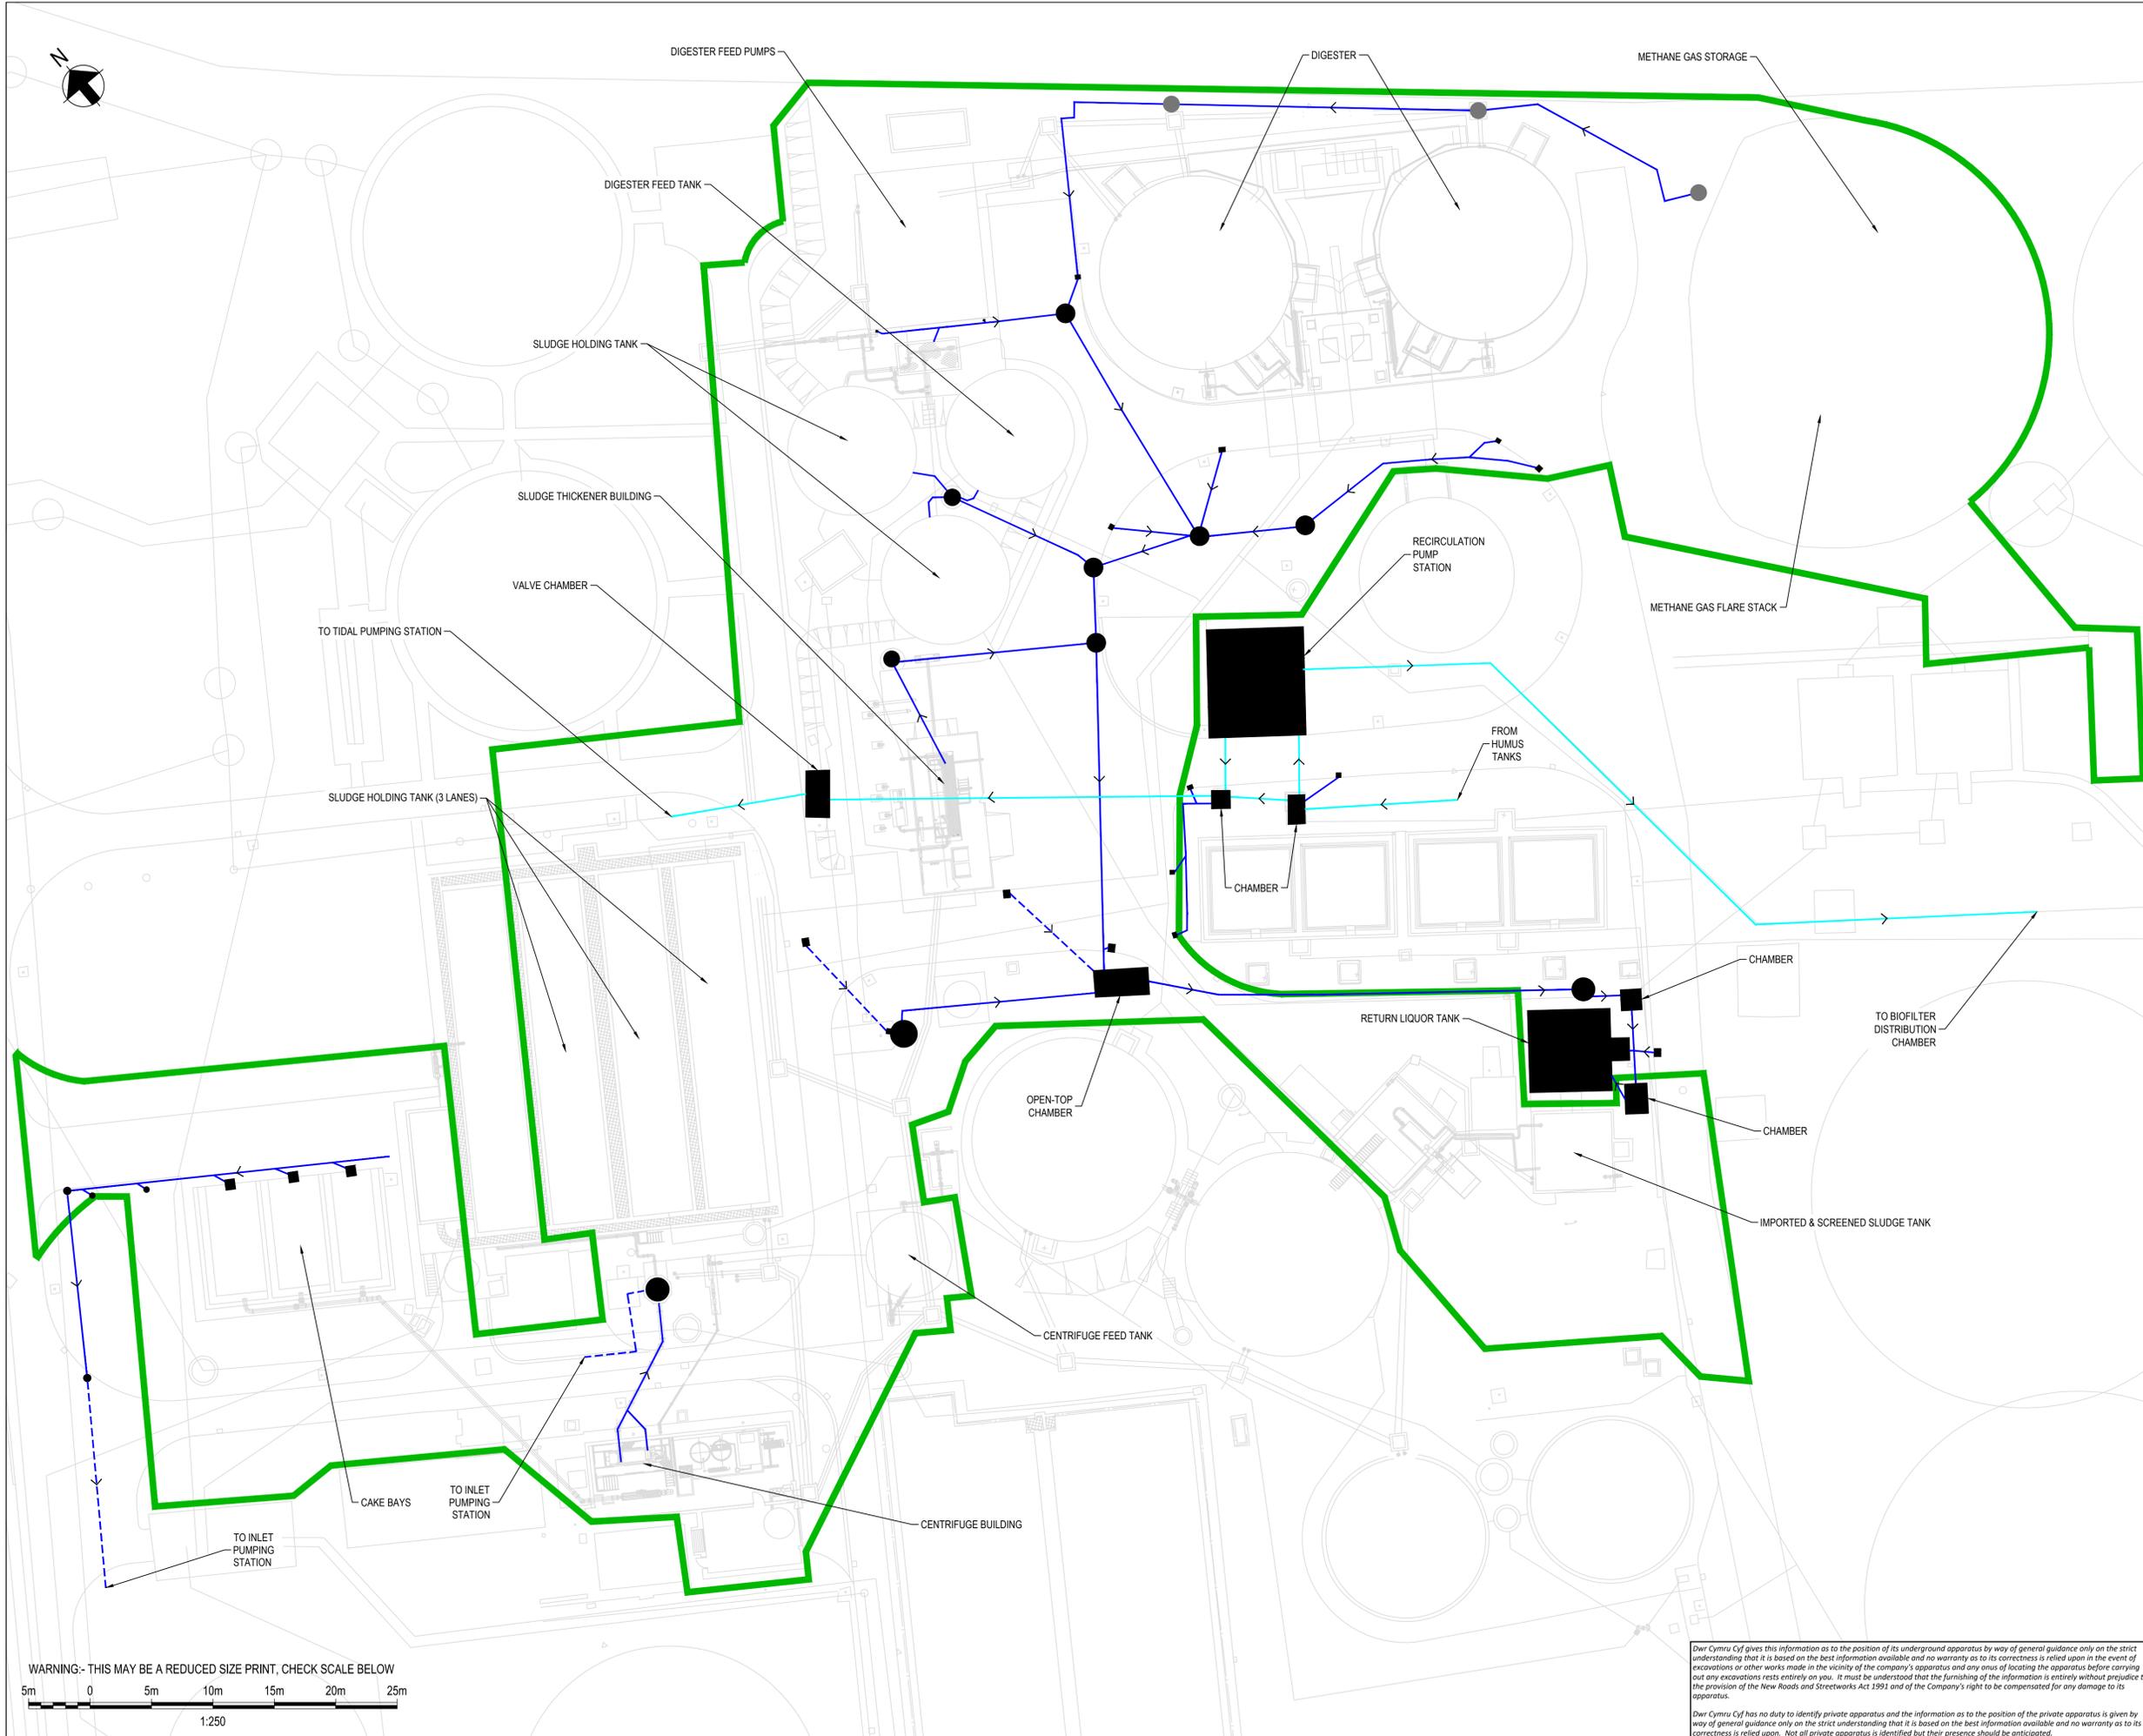

P02	29.04.21	CL	FOR INFORMATION	JC	RG	17.05.21
P01	22.03.21	CJB	FOR INFORMATION	JC	JC	26.03.21
Rev.	Date	BIM	Description	Chk.	App.	Iss Date

**Capital Delivery Alliance**  
**Cynghair Cyflawni Cyfalaf**  
 Ty Awon, Spooner Close, Coed Kernew, Newport, NP108FZ

Project Name: **INDUSTRIAL EMISSIONS DIRECTIVE - QUEENSFERRY**

Drawing Title: **SITE DRAINAGE PLAN**

Suitability: **FOR INFORMATION** Suitability Code: **S2**

Originator: **CJB** Designer: **VS** Date: **22.03.21**

Internal Project Number: **ST21** Scale: **1:250 @ A1** Rev: **P02**

Drawing Number: **B14411-123532-XX-XX-DR-CC-CI806**

Dwr Cymru Cŷf gives this information as to the position of its underground apparatus by way of general guidance only on the strict understanding that it is based on the best information available and no warranty as to its correctness is relied upon in the event of excavations or other works made in the vicinity of the company's apparatus and any onus of locating the apparatus before carrying out any excavations rests entirely on you. It must be understood that the furnishing of the information is entirely without prejudice to the provision of the New Roads and Streetworks Act 1991 and of the Company's right to be compensated for any damage to its apparatus.

Dwr Cymru Cŷf has no duty to identify private apparatus and the information as to the position of the private apparatus is given by way of general guidance only on the strict understanding that it is based on the best information available and no warranty as to its correctness is relied upon. Not all private apparatus is identified but their presence should be anticipated.

THIS DRAWING IS BASED UPON THE EXCHANGE SURVEY MATERIAL WITH THE PERMISSION OF HER MAJESTY'S STATUTORY OFFICE. © CROWN COPYRIGHT 2015. LICENSE NUMBER 1001834