



Drain

HV/LV Switchroom

Store Room

Control Room

Lube Oil Bulk Storage Tanks

2 No. Parking Spaces

DNO Metering Station



6m Wide Gate

Aux. Transformer

Main Transformer Compound

Gas Reception Kiosk

Engine Container

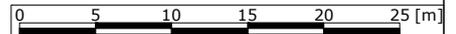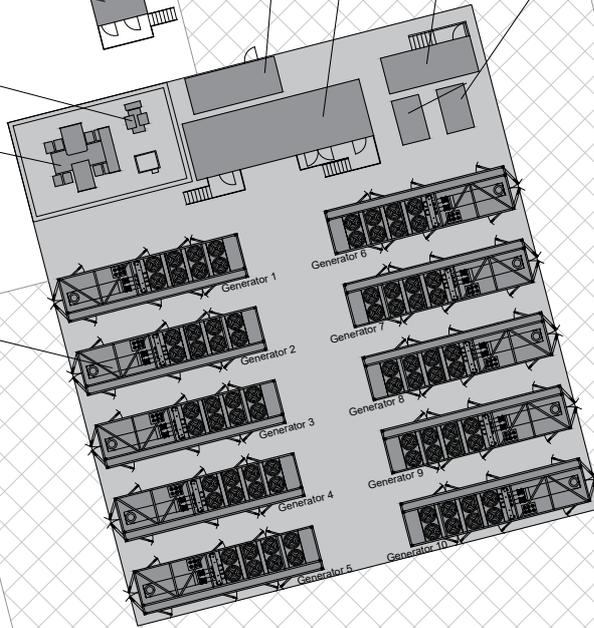

Key:  
 Development area (0.40Ha)

Site address: Traston Road, Off Corporation Road, Newport, Gwent, NP19 4RQ

**ukcapacityreserve**  
SUPPORTING A RENEWABLE FUTURE

Drawing: (Traston Road) EP Site Plan (Rev.1)

6th Floor, Radcliffe House, Blenheim Court, Solihull, West Midlands, B91 2AA

Date: 07/03/2019

Revision 1

Drawn by: PH

Reviewed by:

PLAN NOT TO BE USED FOR CONSTRUCTION

Scale: 1:500 @ A4