

THIS DRAWING IS TO BE READ IN CONJUNCTION WITH ALL RELATED DRAWINGS. ALL DIMENSIONS MUST BE CHECKED AND VERIFIED ON SITE BEFORE COMMENCING ANY WORK OR PRODUCING SHOP DRAWINGS. THE ORIGINATOR SHOULD BE NOTIFIED IMMEDIATELY OF ANY DISCREPANCY. THIS DRAWING IS COPYRIGHT AND REMAINS THE PROPERTY ROGER PARRY & PARTNERS.


Rev	Description	Date	By
-	-	year/mm/dd	--



Residential - Agricultural - Commerical

Project	-		
Drawing Title	Drainage Plan		
Location	Ty Ucha Caravan Park, Maesmawr Road, Llangollen, Clwyd, LL20 7PP		
Client	A Williams		
Scale	1:500 @ A3		
Drawing No	78555 / RJC / 100	Rev	-
Drawn By	NB	Date	2024/01/09

MERCIAN HOUSE, 9 DARWIN COURT, OXON  
BUSINESS PARK, SHREWSBURY, SY3 5HJ  
Tel: 01743 791336  
E-mail: mail@rogerparry.net  
Web address: www.rogerparry.net  
Roger Parry & Partners LLP partnership no.OC312203  
Registered in England and Wales.  
A list of members of the LLP is available at the above address.

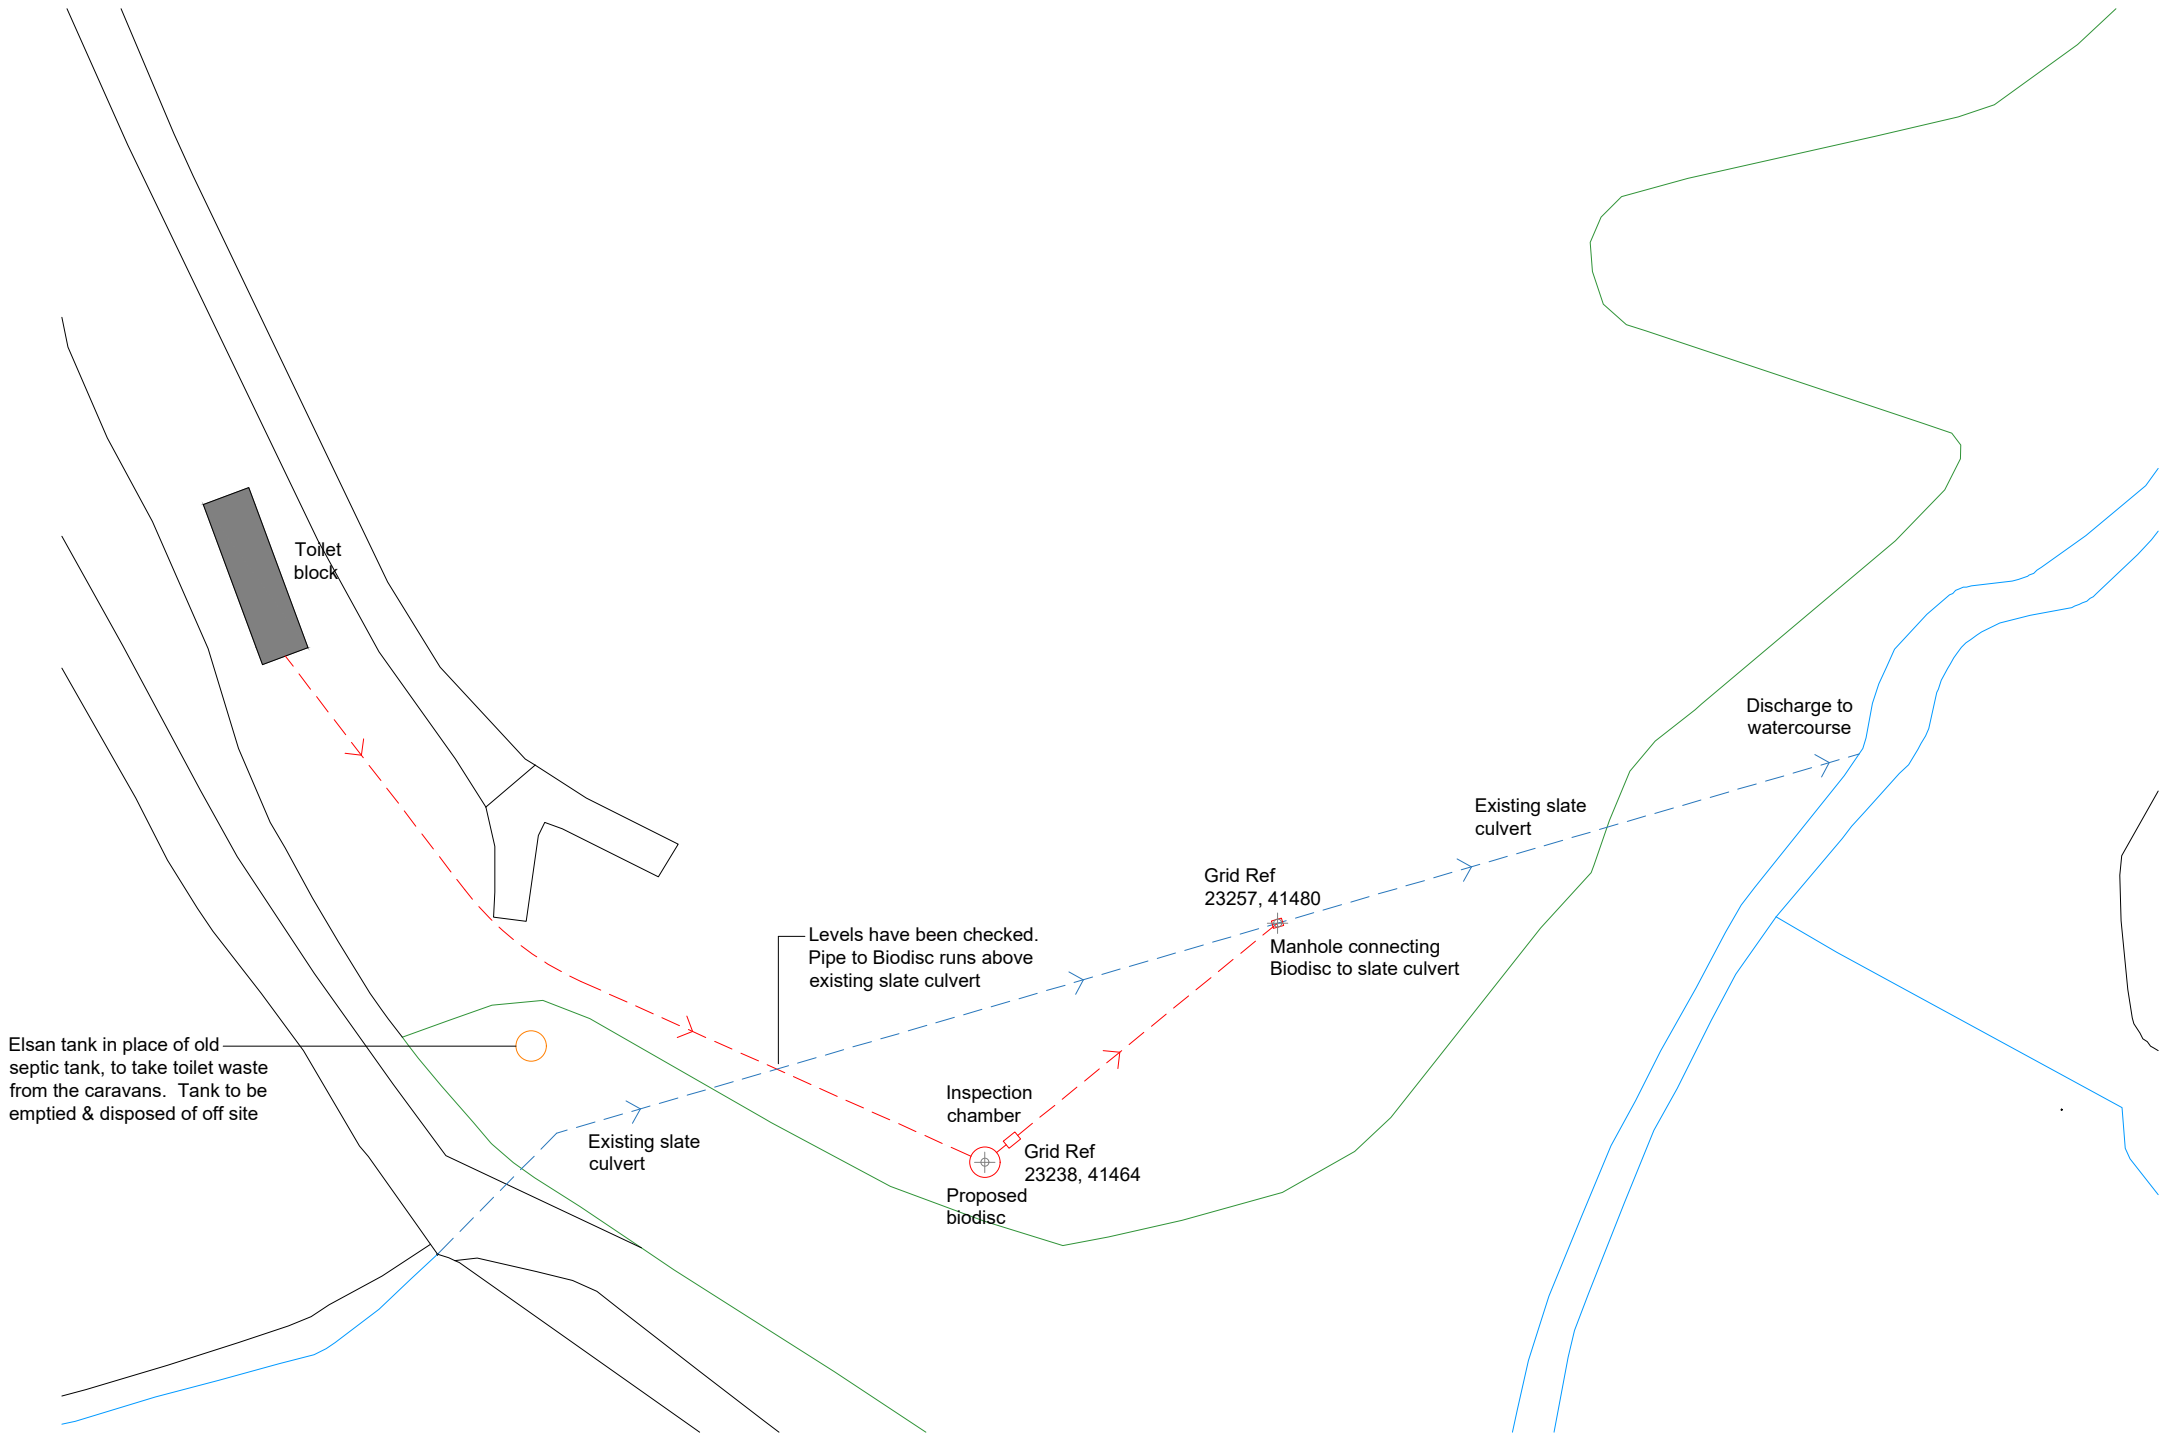

Ordnance Survey, (c) Crown Copyright 2024. All rights reserved. Licence number 100022432