


Long Section 1:1

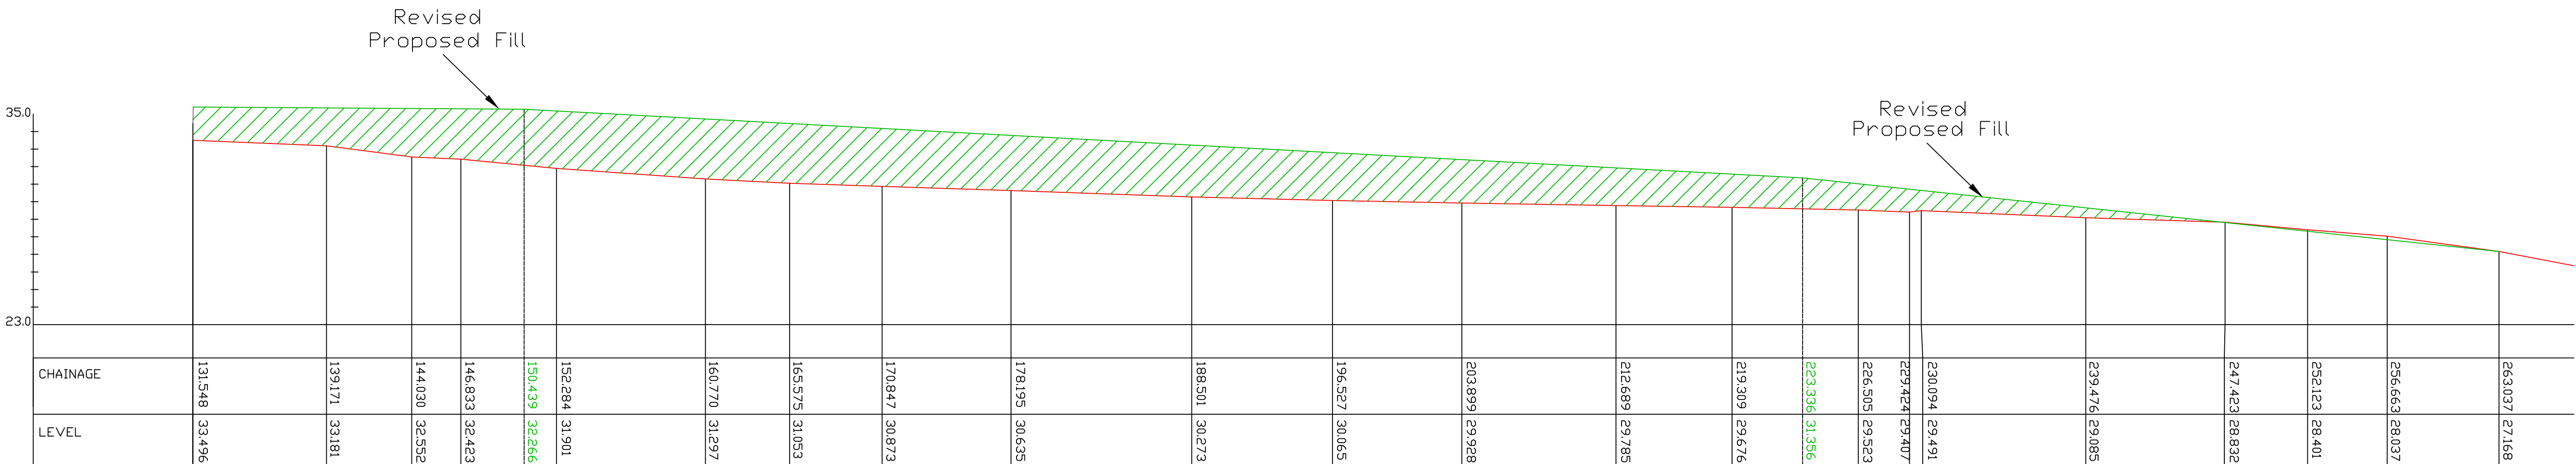

Long Section 1:1 cont*

Rev

Amendments

Date

By

A

MINOR AMMENDMENTS

16.11.16

AWJ

B

PROFILES RE-DRAWN

15.02.17

AWJ

NOTES:

1. SITE GRID AND LEVELS ARE BASED UPON
ORDNANCE SURVEY VIA THE ACTIVE GPS
NETWORK.

Do not scale this drawing

This drawing is copyright.

KEY

TSB

PHONE BOX

PB

POST BOX SQUARE

GRILL

GRILL SQUARE

BL

BOLLARD

BIN

BIN SQUARE

GR

GRASS

H/S

HARDSTANDING

BL

BOLLARD

BB

BELISHA BEACON

RS

ROAD SIGN

SIGN

SIGN

NP

STREET NAMEPLATE

TS

TRAFFIC SIGNAL

TSC

TRAFFIC SIGNAL CONTROLLER

IC

INSPECTION COVER

MH

MANHOLE

MP

MARKER POST

TP

TELEGRAPH POLE

L.C

LIGHTING COLUMN

G

GULLY

WM

WATER METER

SV

SLUICE VALVE

ST

STOP TAP

FE

FIRE HYDRANT

BT

BRITISH TELECOM

CATV

CABLE TV

TV

CABLE TV

GV

GAS VALVE

BR

BRICK WALL

BL

BLOCK WALL

ST

STONE WALL

HEDGEROW/TREE CANOPY

HEDGEROW/TREE CANOPY

2.0 P+V

FENCE

DK

DROPPED KERB

APPROV

N

ALPINE LAND SURVEYORS

17 The Pines
Hinxton, Aberrare
South Wales
CF44 9GW
Tel/Fax: 01885 814007
Mobile: 07885 404 228

CLIENT

ECO VIGOUR

PROJECT

LONG SECTION
AT CRICK QUARRY

Scales 1:200@A1

Date 03.11.16

Drawn AWJ

Plot No. 01

Project Reference No.

ALS/1181

Drawing Number

CS/02/B