


# Dimbath Intake 2 : Elevations and Calculations

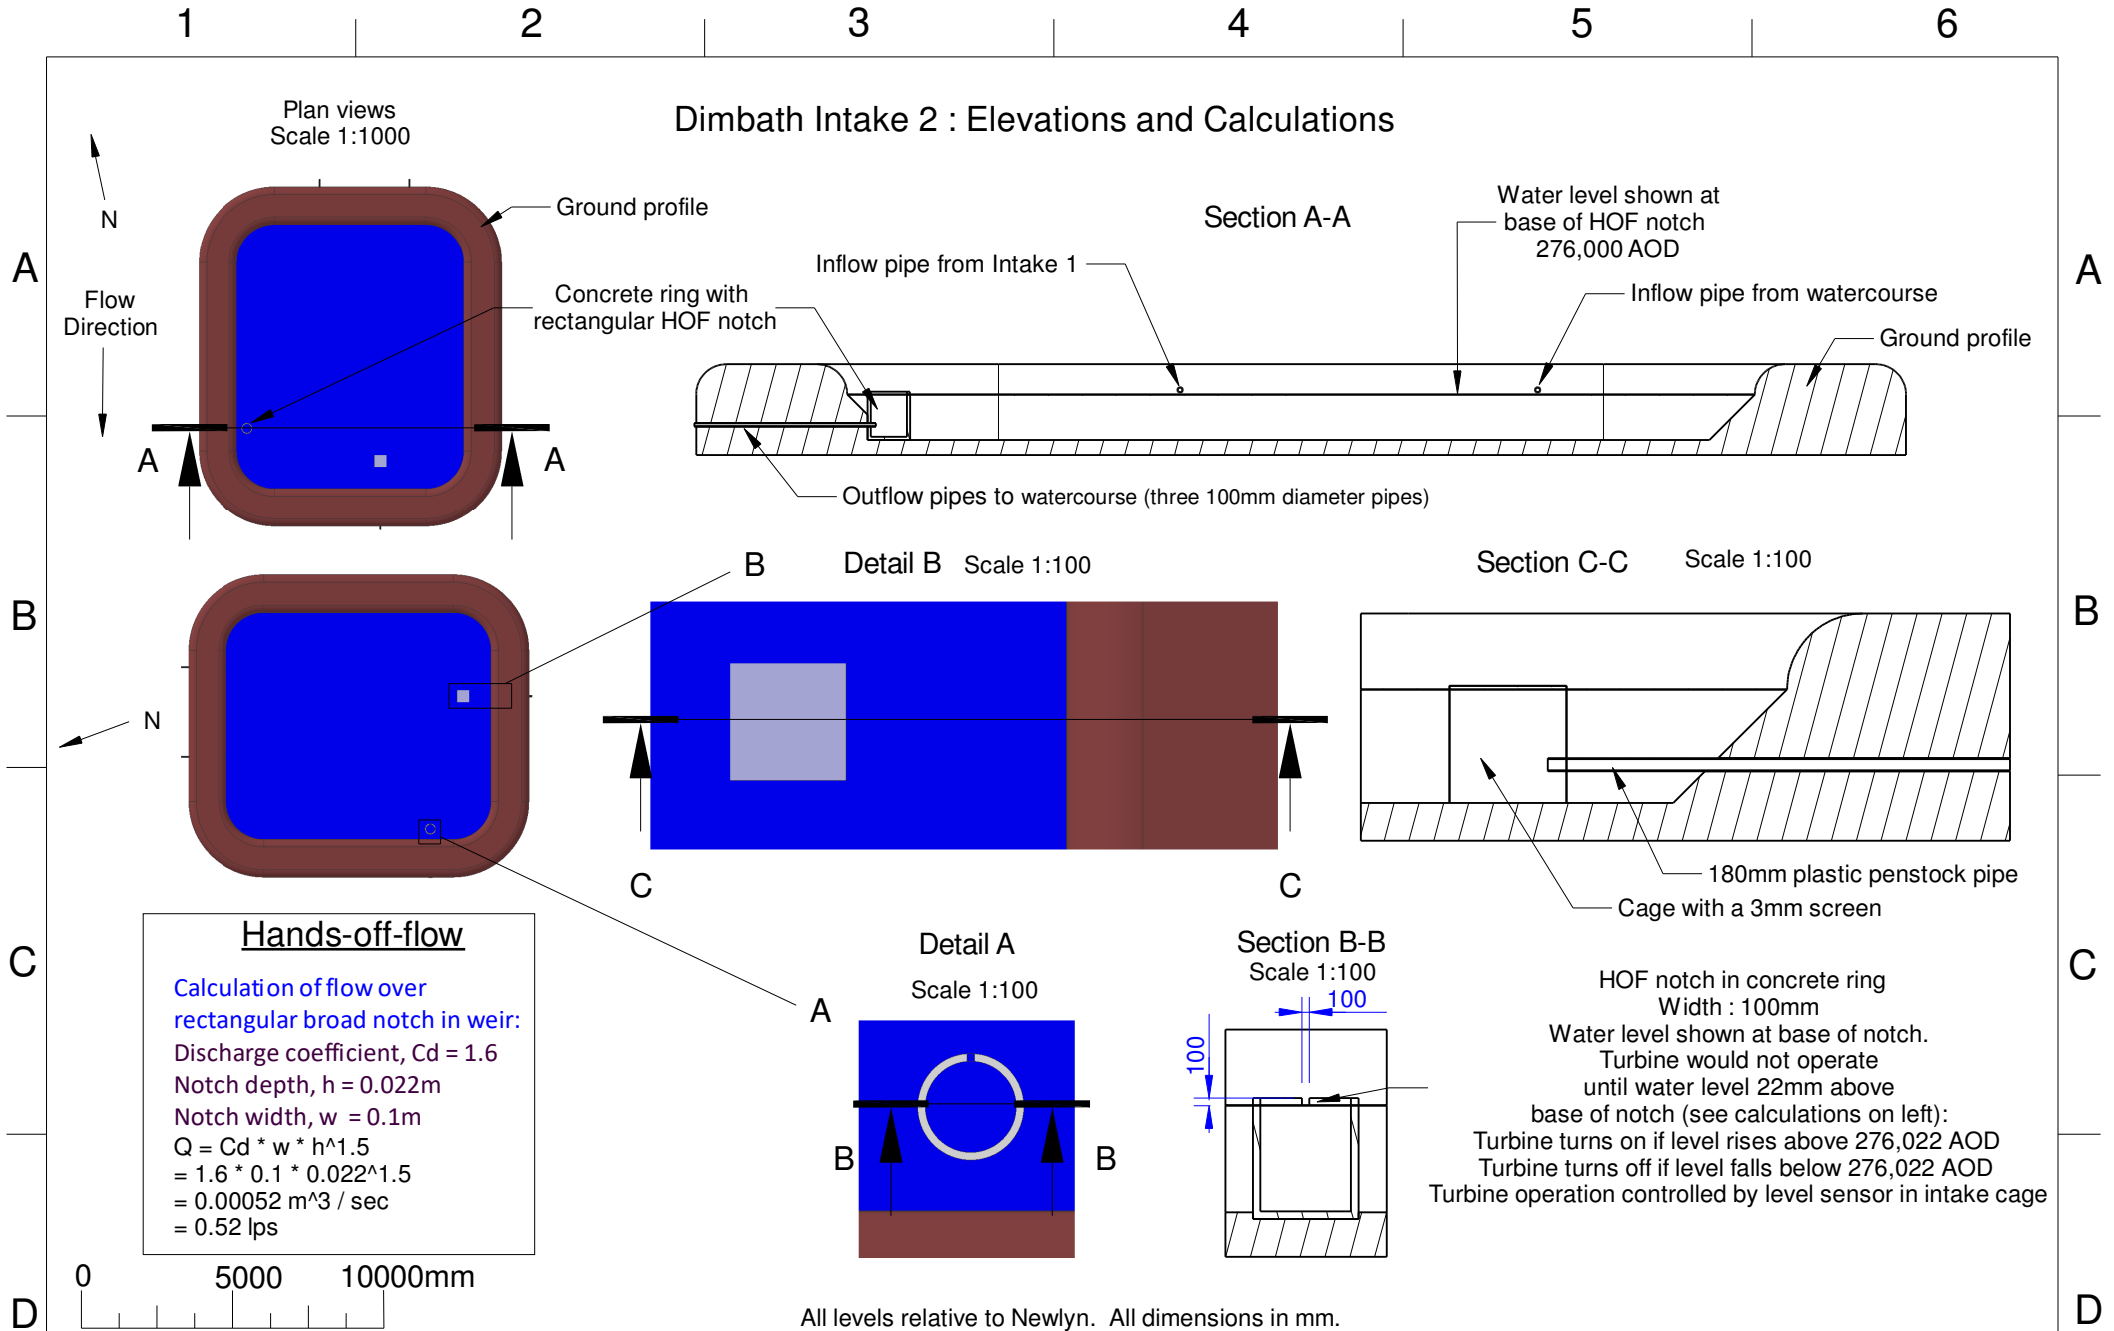

Client : Dimbath  
 Address :

Drawn By : MJP

Date : 28/10/21  
 Scale : 1 : 250 @ A4  
 Drawing No : 21102801  
 Version : 2

Revision Details  
 v2 : Outflow pipes  
 diameter added

Greenearth  
 Hydro

Greenearth Hydro Limited  
 The Cottage, Rhiw, Pwllheli, LL53 8AE  
 Tel: 07980 670046 [www.greenearthhydro.co.uk](http://www.greenearthhydro.co.uk)  
 Company Registration Number 7417466  
 MCS Hydro Transition Installer 123