

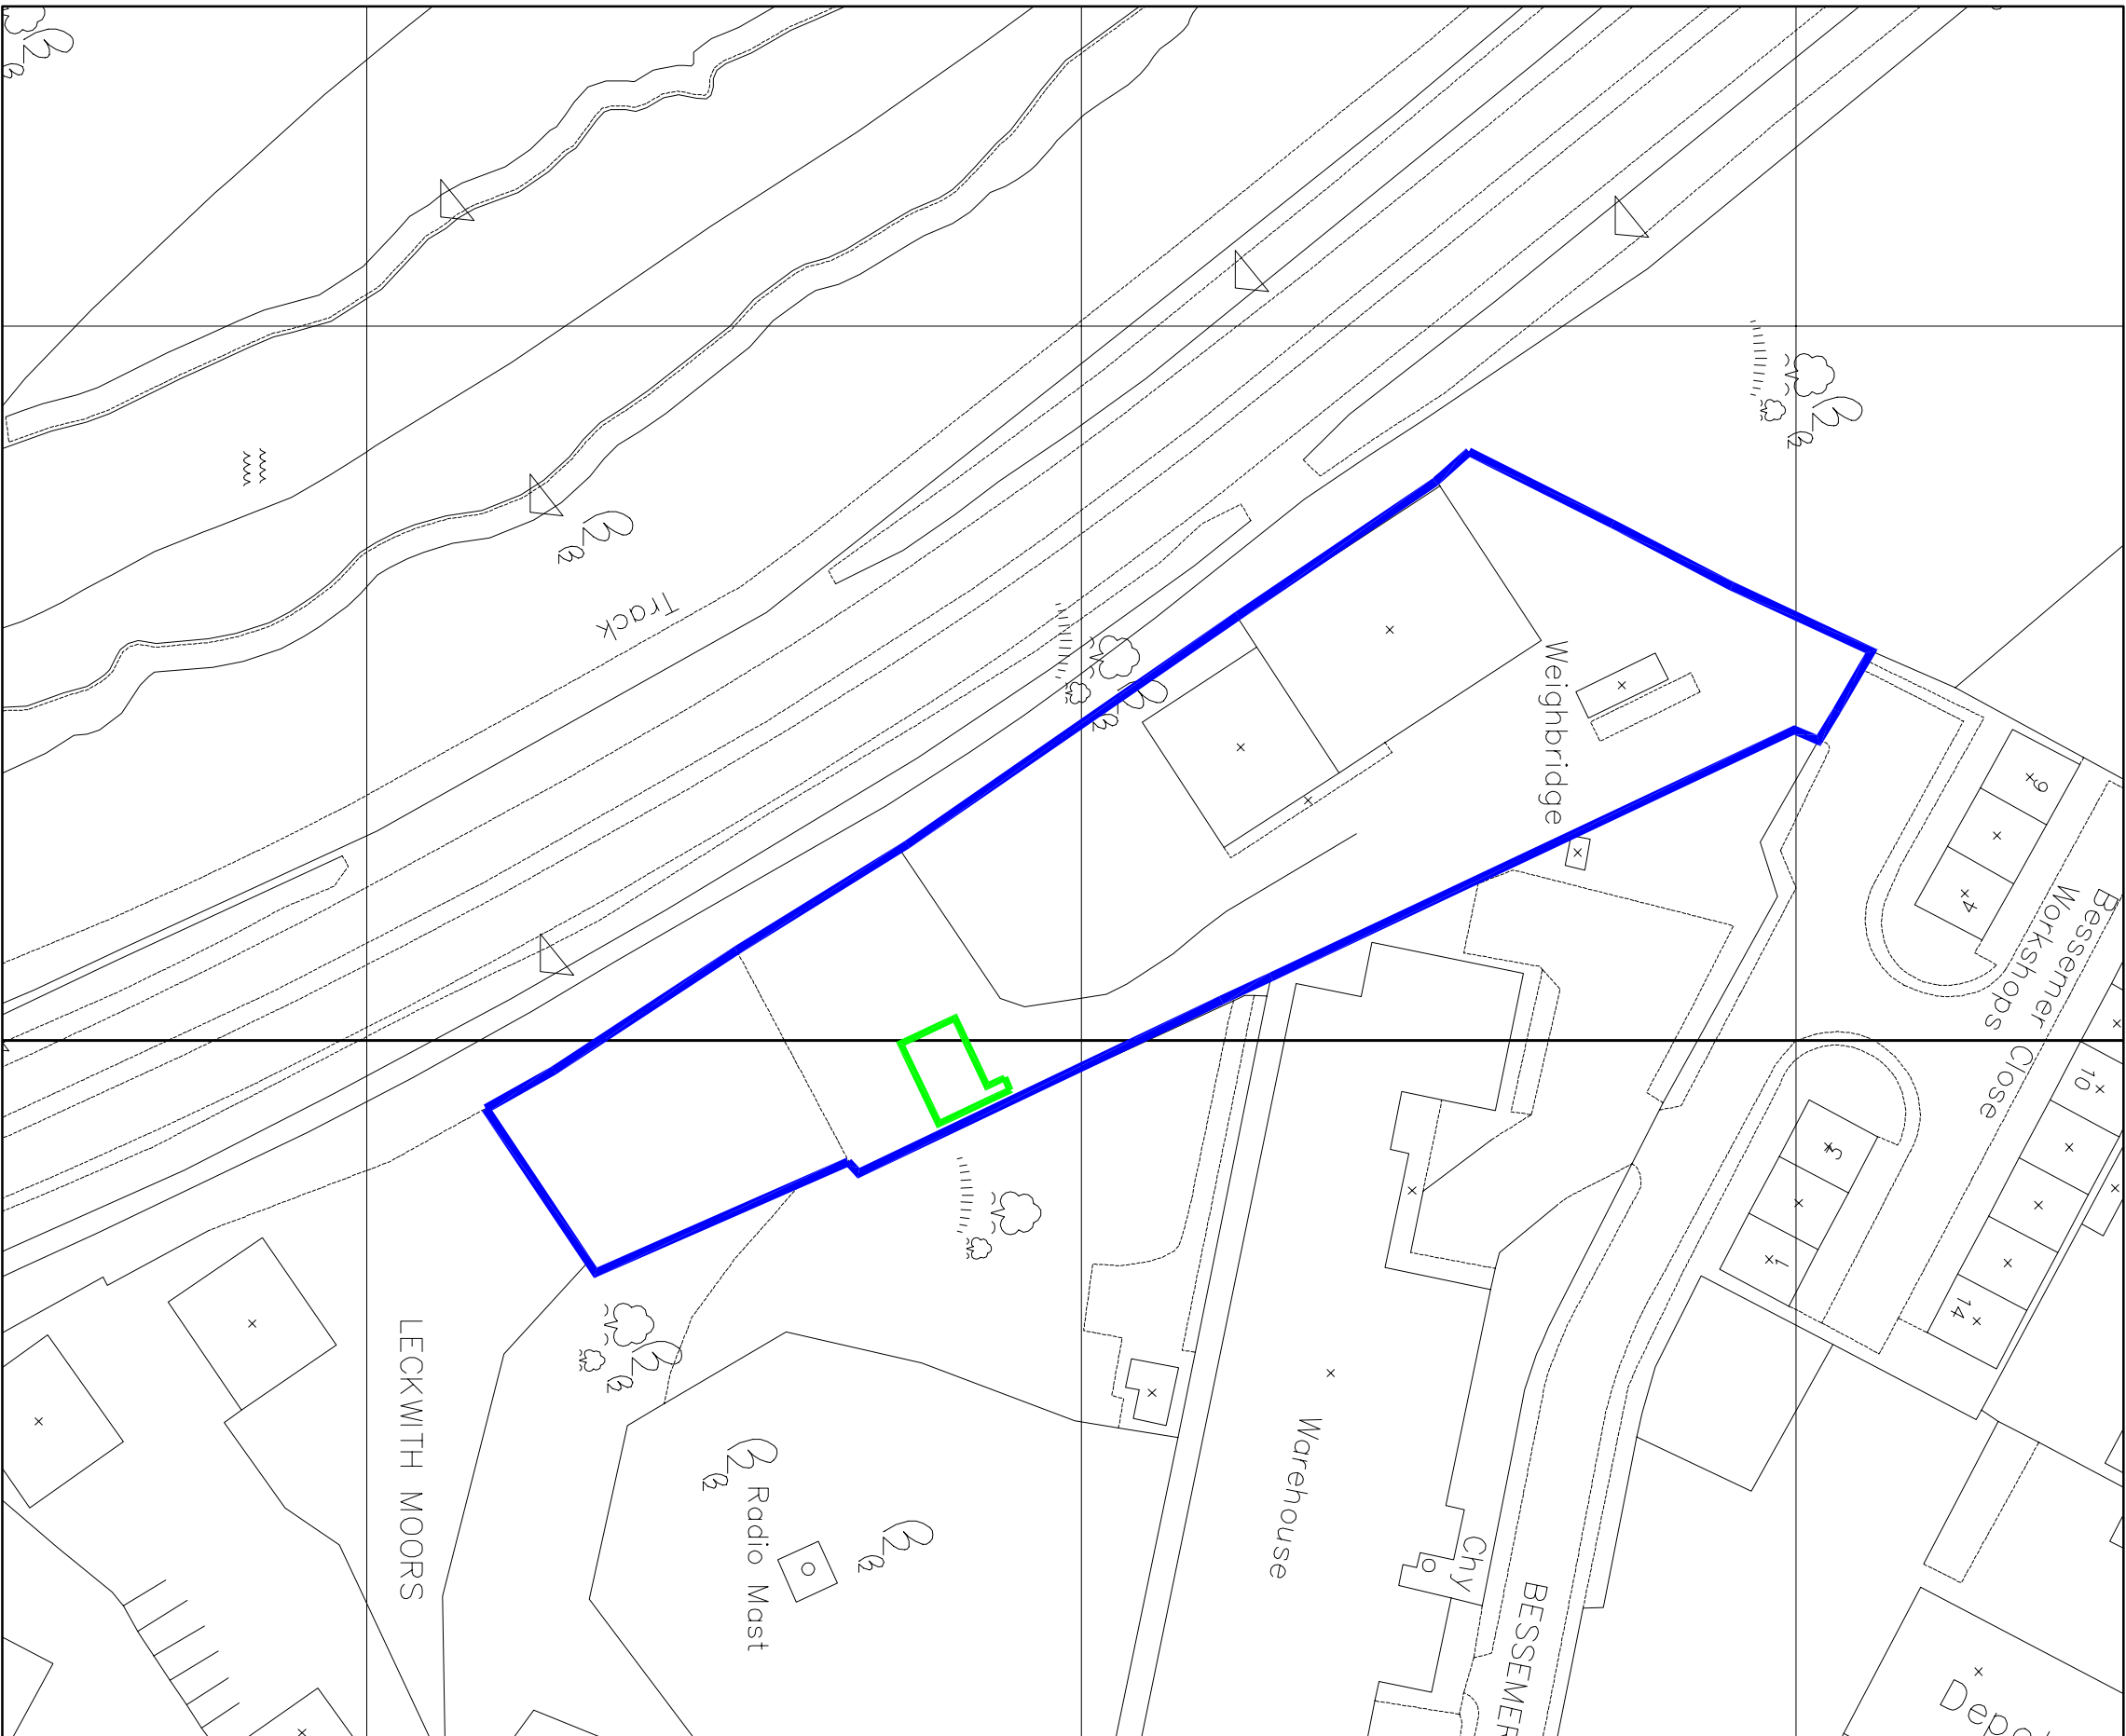


Application Area

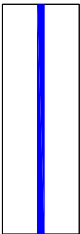

Land Under applicants
Control & Planning
Boundary & Existing
Environmental Permit
Boundary - VP3199FC

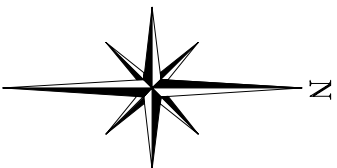

Reproduced from Superplan Data © (scale-free) by permission of Ordnance Survey © on behalf of
The Controller of Her Majesty's Stationary Office. © Crown copyright 2006 all rights reserved.
Licence number 100036438.



Biffo Waste Services Ltd

Leckwith Road

Cardiff

SA11 1ND

Tel: 01446 527289

Mob: 07834092145

email: info@biffo.co.uk

THIS INFORMATION IS CONFIDENTIAL AND THE PROPERTY OF BIFFO WASTE SERVICES LTD. AND IS RELEASED ON THE CONDITION THAT NONE OF THE INFORMATION SHALL BE DISCLOSED TO ANY THIRD PARTY OR REPRODUCED IN WHOLE OR PART WITHOUT THE PRIOR CONSENT IN WRITING OF BIFFO WASTE SERVICES LTD.

REV	DATE	DRAWN	DESCRIPTION
PROJECT			
Licence			
LOCATION			
Cardiff Transfer Station			
DRAWING TITLE			
Asbestos Transfer Station – Permit Application Boundary			
DRAWING No. 02/2015		COMPUTER REF. C4040200	
DRAWN MLS		DATE 28/01/15	SCALE(S) 1:1000