



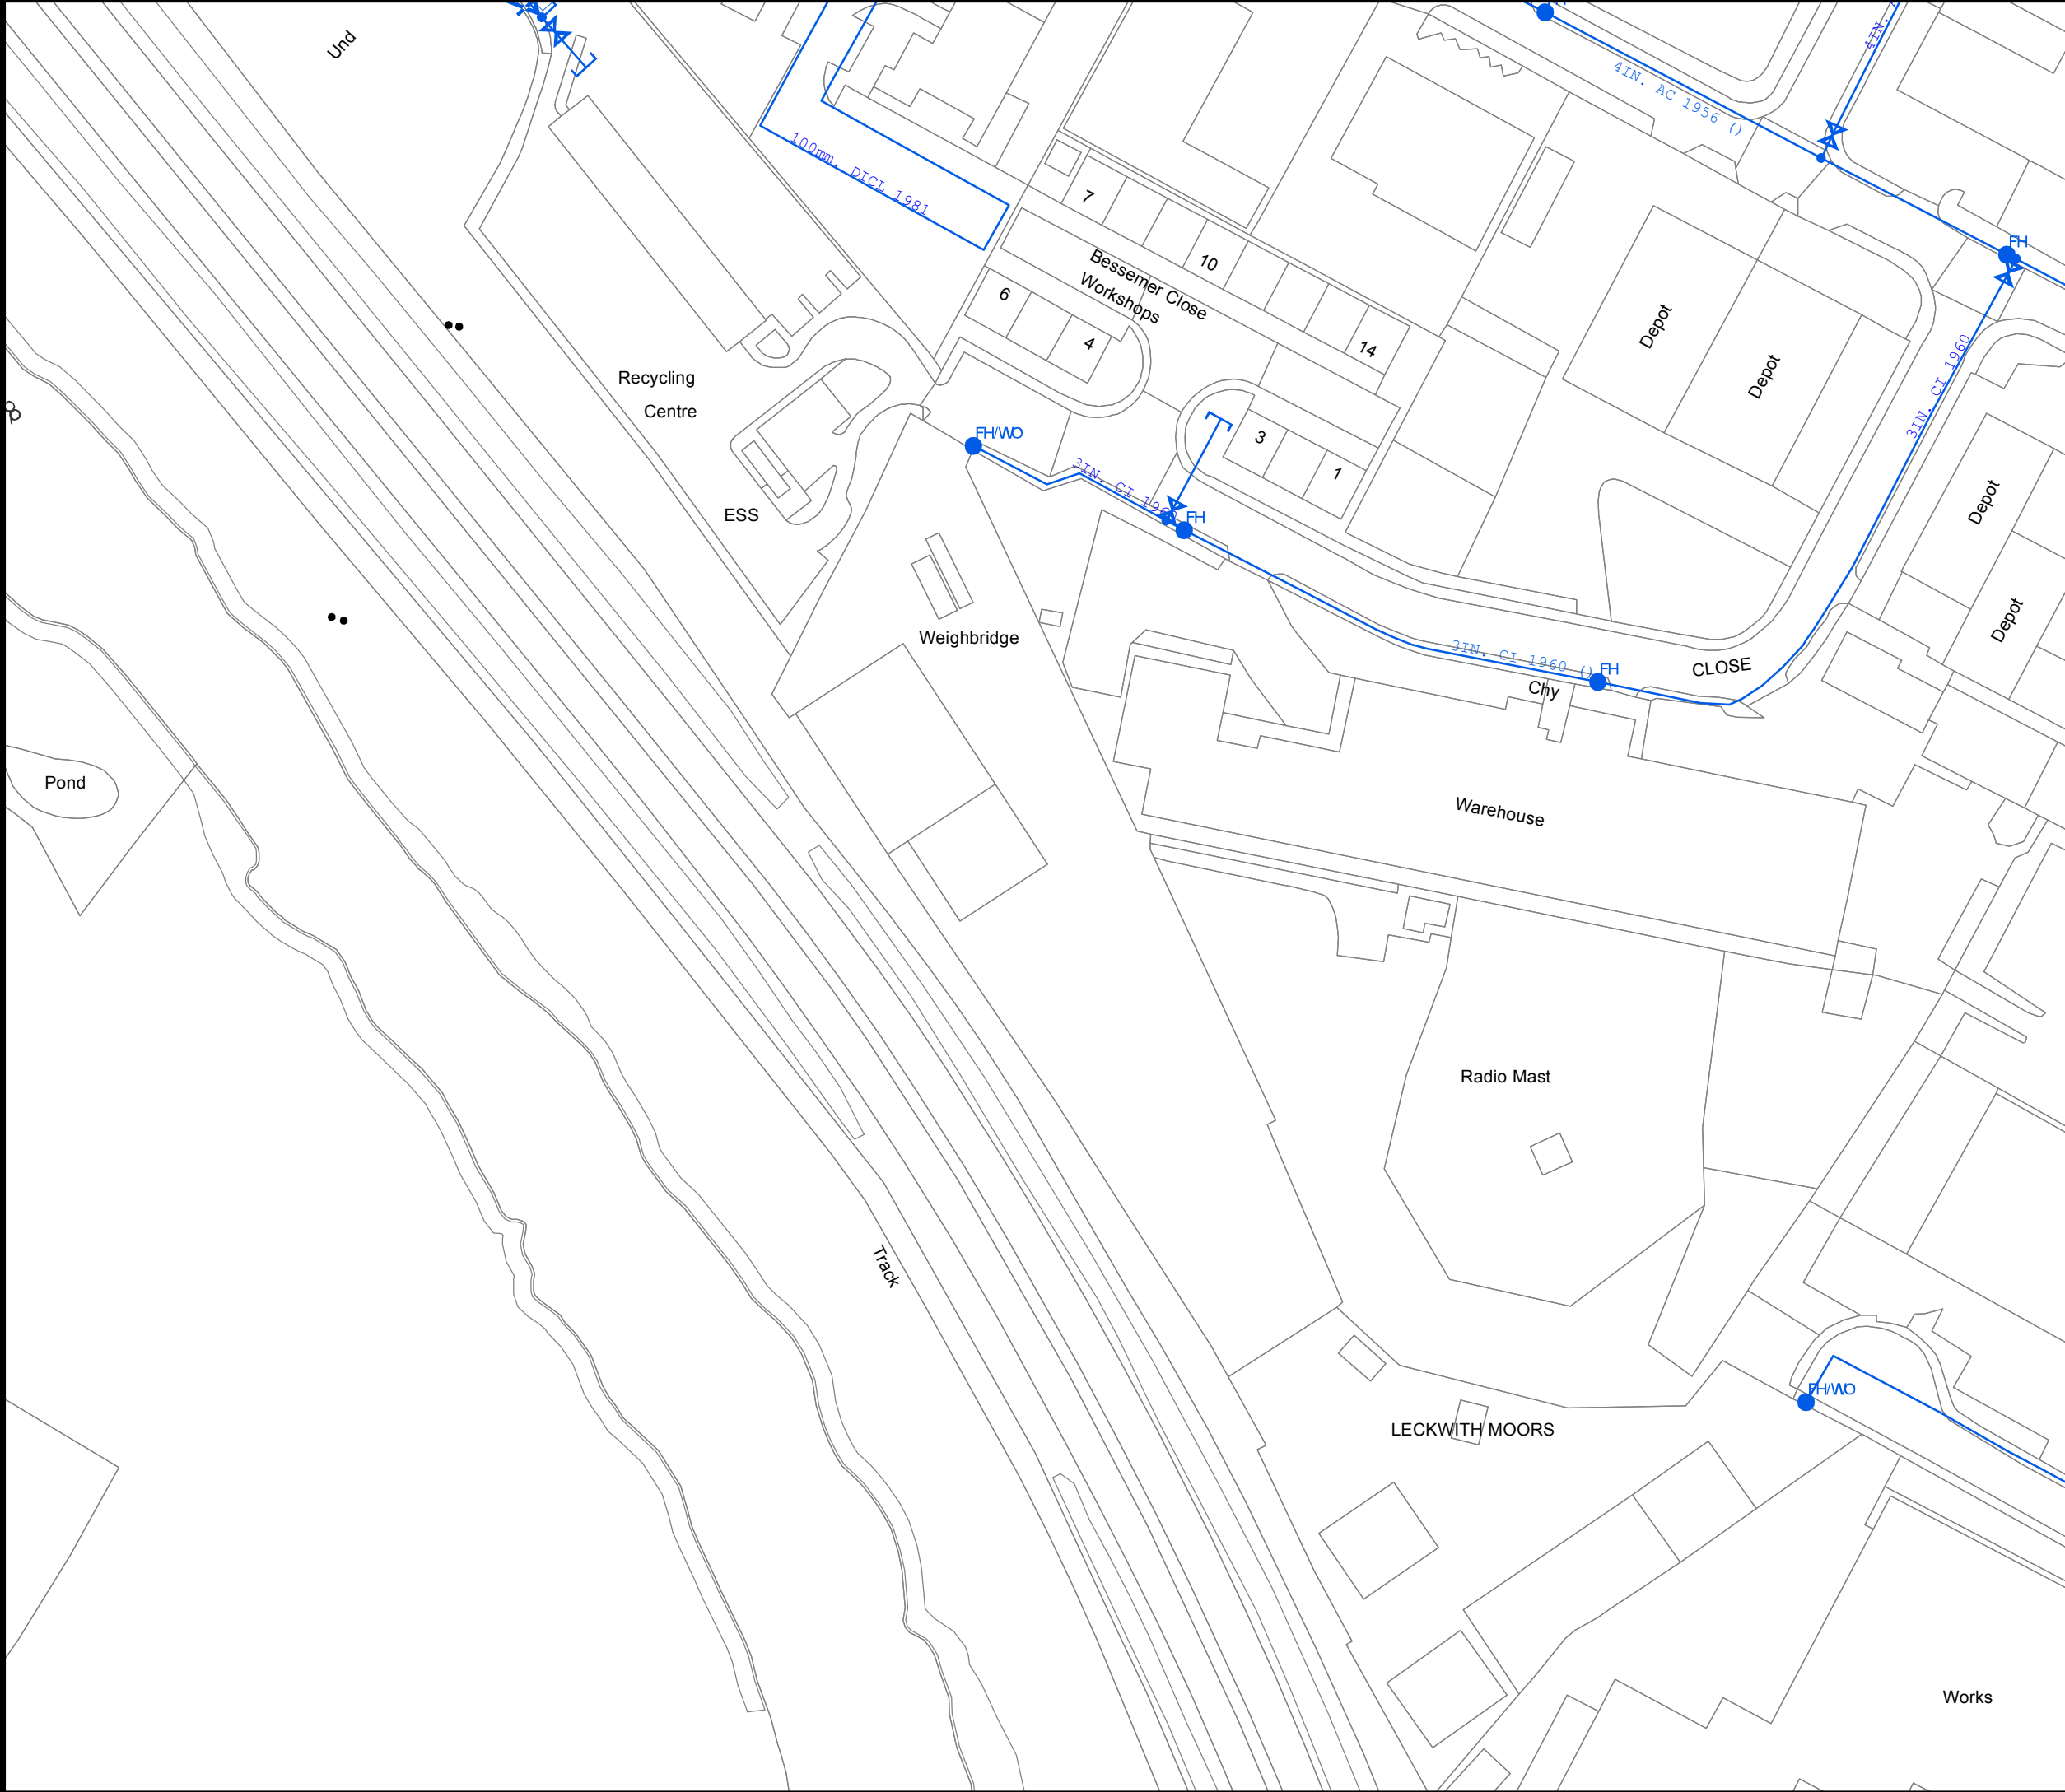

Leckwith Industrial Estate, Bessemer Close

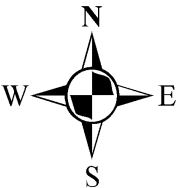

LEGEND

Clean network:

- Sluice valve
- Pressure reducing valve
- Meter
- Bulk meter
- Hydrant
- Cap end
- Air valve

- Stop tap
- Water Treatment Works
- Water Pumping Station
- Existing main
- Non-operational main
- Raw Water

NB: Water main symbol colour indicates the type.

- LIGHT BLUE - Trunk
- DARK BLUE - Distribution
- YELLOW - Raw Water

Notes:

Whilst every reasonable effort has been taken to correctly record the pipe material of DCWW assets there is a possibility that in some cases pipe material (other than Asbestos Cement or Pitch Fibre) may be found to be asbestos cement (AC) or Pitch Fibre (PF). It is therefore advisable that the possible presence of AC or PF pipes be anticipated and considered as part of any risk assessment prior to excavation

Dwr Cymru Cyf gives this information as to the position of its underground apparatus by way of general guidance only on the strict understanding that it is based on the best information available and no warranty as to its correctness is relied upon in the event of excavations or other works made in the vicinity of the Company's apparatus and any onus of locating the apparatus before carrying out any excavations rests entirely on you. It must be understood that the furnishing of the information is entirely without prejudice to the provision of the New Roads and Streetworks Act 1991 and of the Company's right to be compensated for any damage to its apparatus.

Service pipes are not generally shown but their presence should be anticipated.

**EXACT LOCATIONS OF ALL APPARATUS
TO BE DETERMINED ON SITE.**

Reproduced by permission of Ordnance Survey on behalf of
HMSO. © Crown copyright and database right 2008.
All rights reserved.
Ordnance Survey License number 100019534.

Map Ref: 316448,174775
Map scale: 1:1,250
Printed by: DT
Printed on: 09/05/2017