

NOTES

1. ALL DIMENSIONS ARE IN MILLIMETRES. ALL LEVELS ARE IN METRES.

2. DO NOTE SCALE FROM THIS DRAWING. USE FIGURED DIMENSIONS ONLY.


3. THIS DRAWING TO BE READ IN CONJUNCTION WITH THE LATEST ENGINEERS, ARCHITECT'S DRAWINGS & SPECIFICATIONS.

KEY


EXISTING GROUND PROFILE

PROPOSED GROUND PROFILE


SECTION A-A
SCALE: H 1:500,V 1:100. DATUM: 10.000

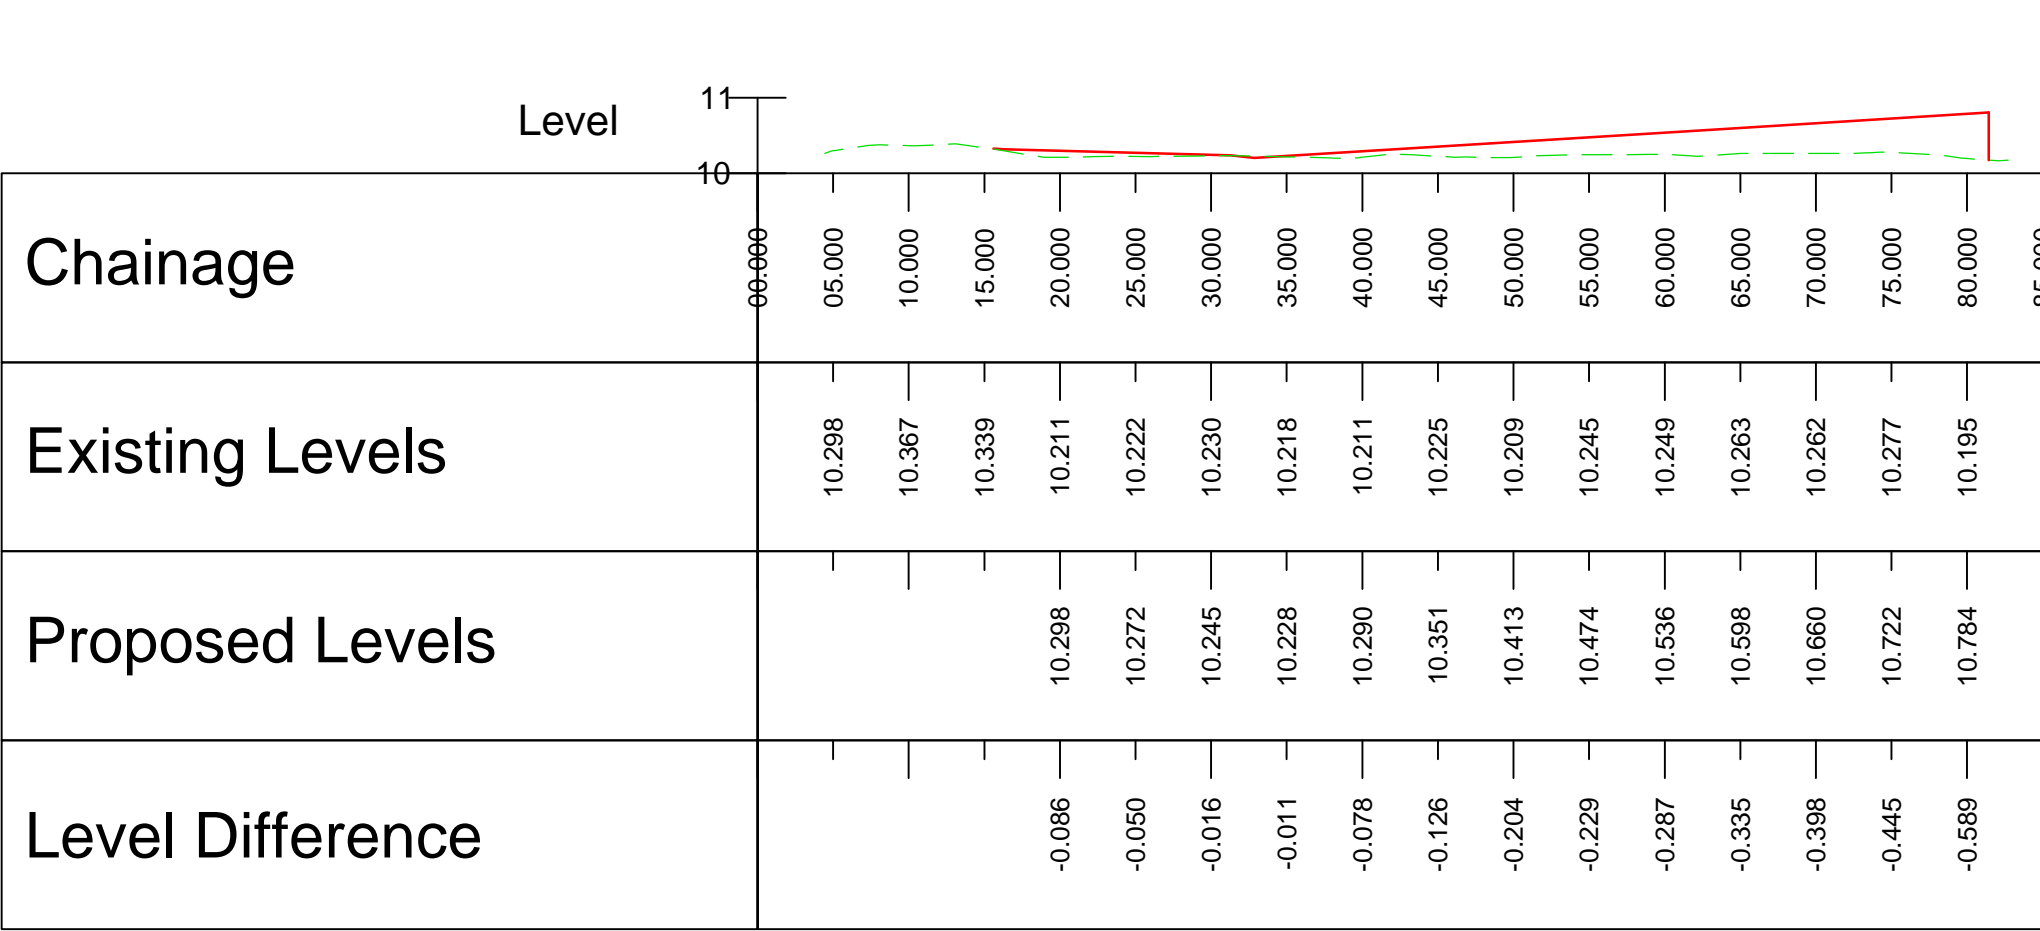


SECTION B-B
SCALE: H 1:500,V 1:100. DATUM: 10.000

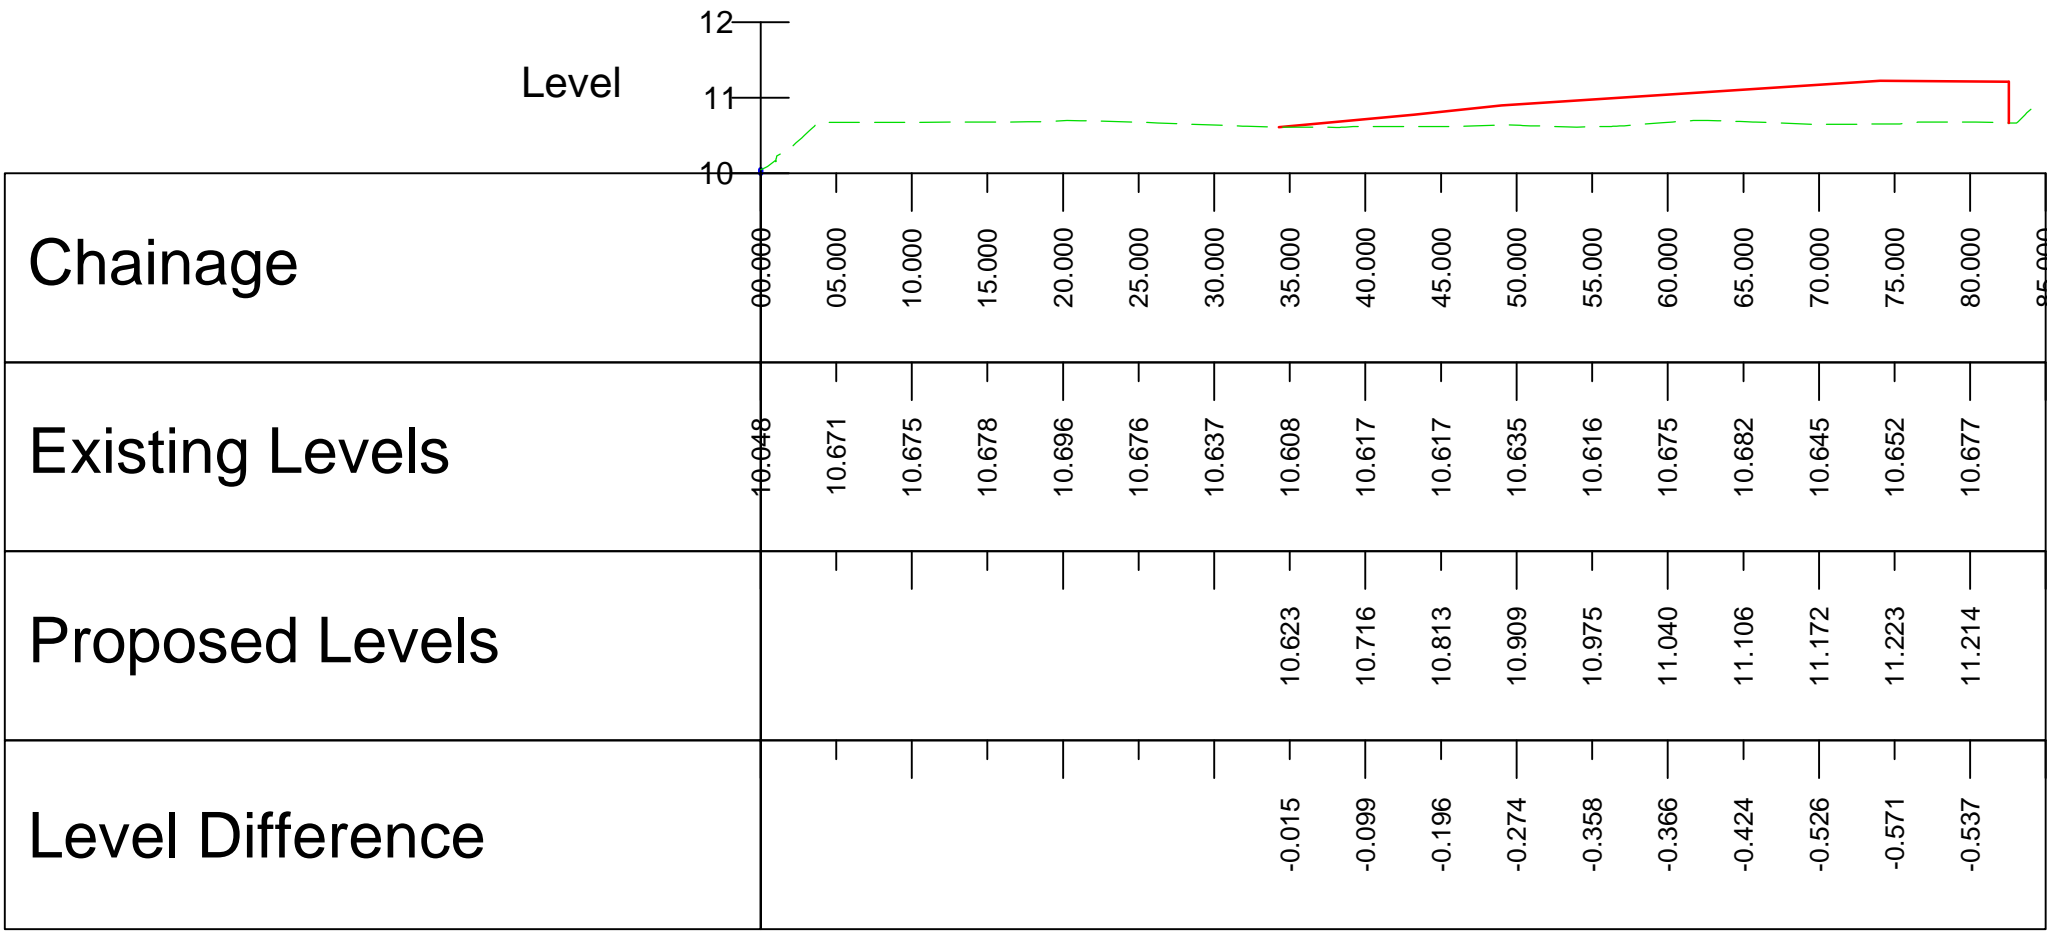

SECTION C-C
SCALE: H 1:500,V 1:100. DATUM: 10.000

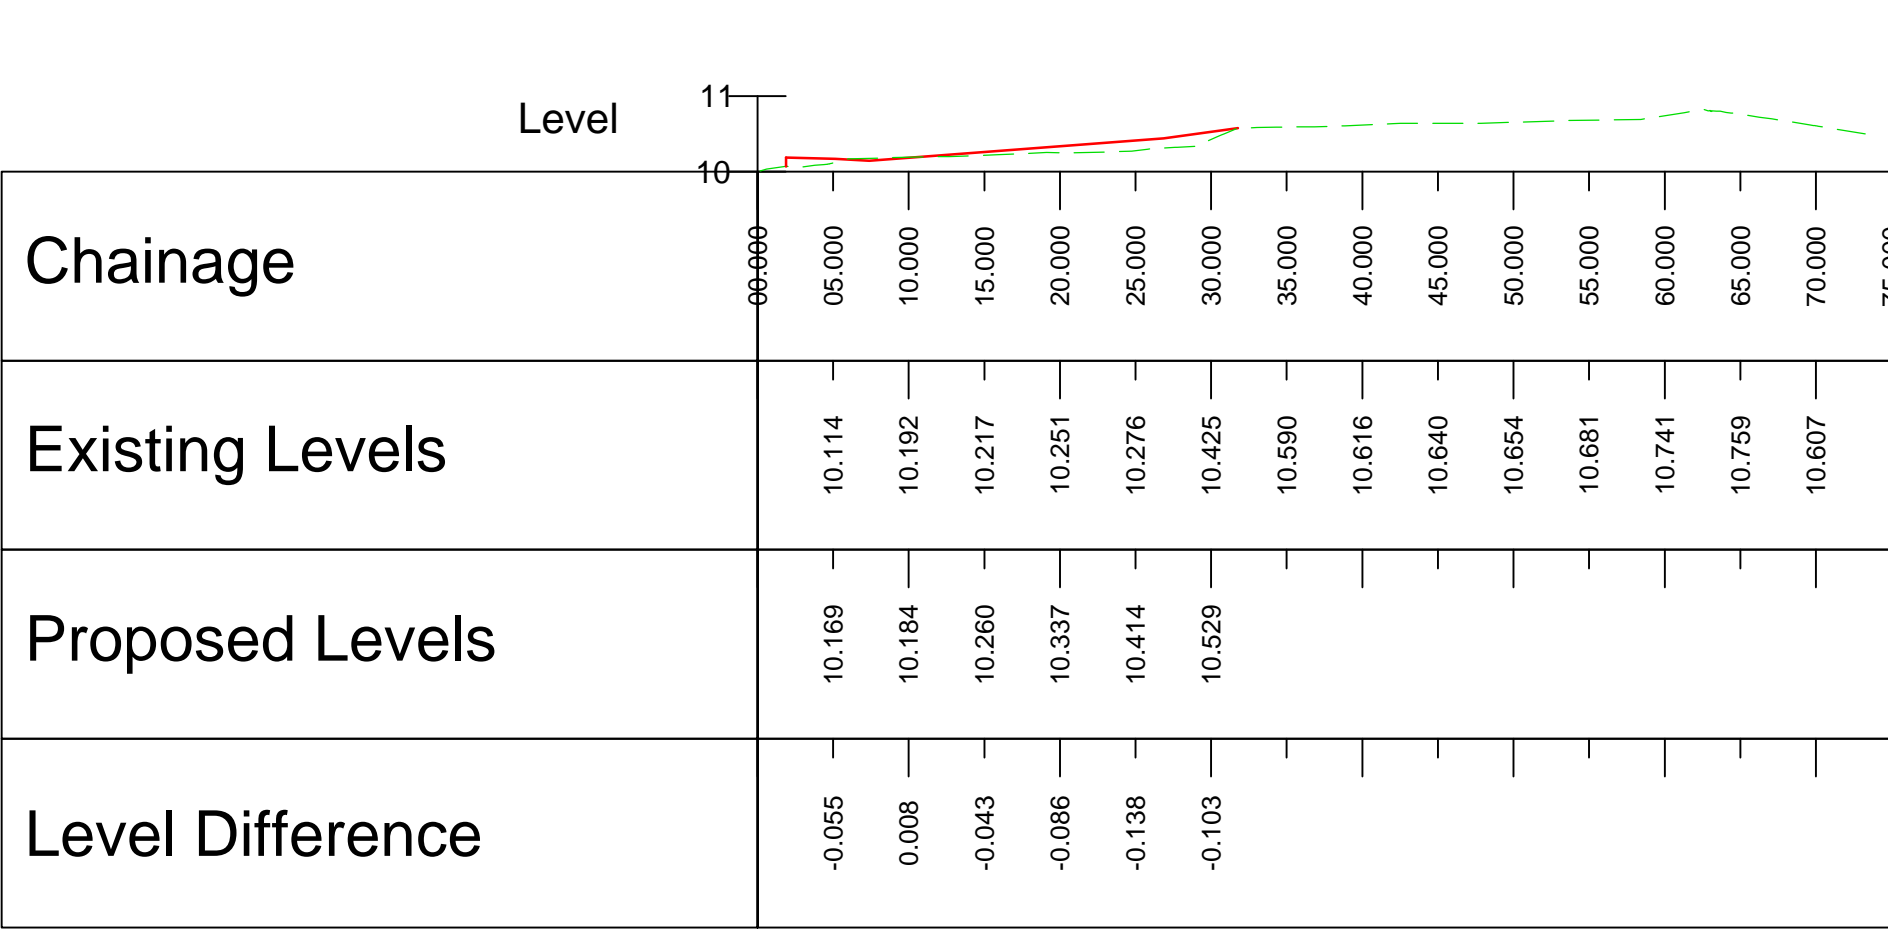

SECTION D-D
SCALE: H 1:500,V 1:100. DATUM: 10.000

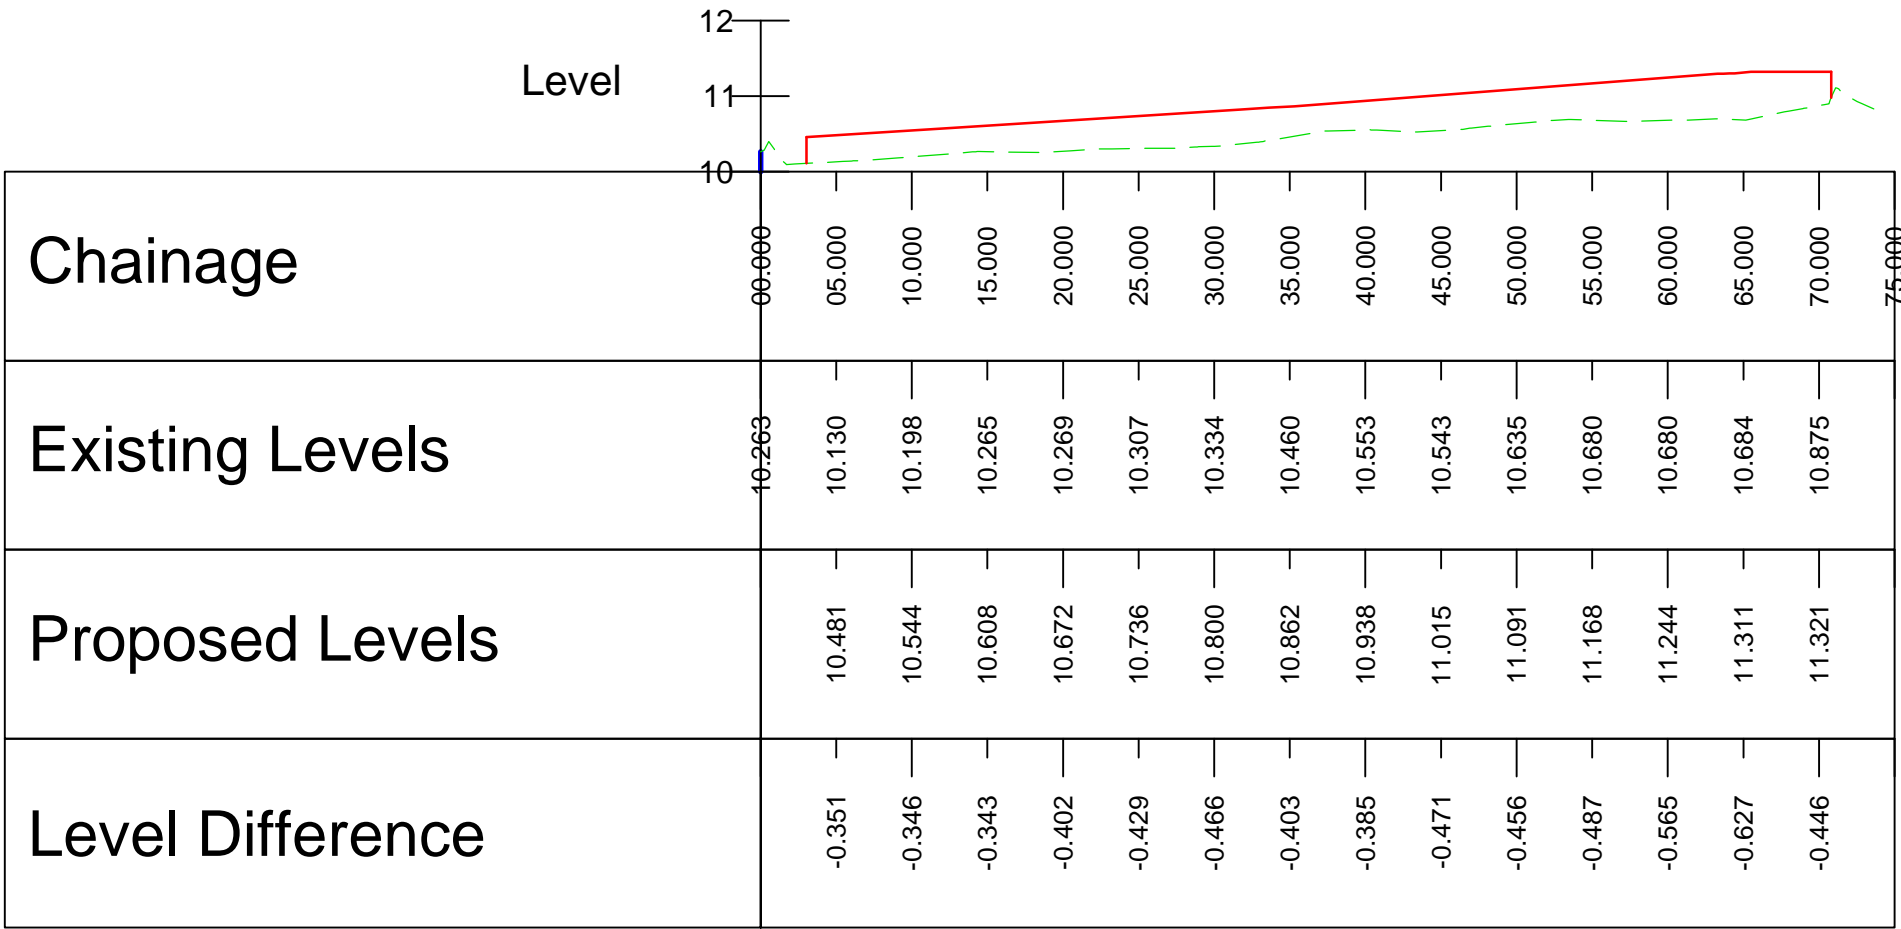

rev.

description

by

date

status

PRELIMINARY

C.D GRAY & ASSOCIATES
CONSULTING CIVIL & STRUCTURAL ENGINEERS
5-6 Deryn Court, Wharfedale Road, Pentwyn
Cardiff, CF23 7HB

client

BAYLISS METALS

project

METAL RECYCLING CENTRE

drawing title

EXISTING AND PROPOSED SECTIONS

drawn

MB

chkd

ML

project no.

8801

date

25-11-2014

drg no.

004

rev.

-

scale

AS SHOWN @ A1