



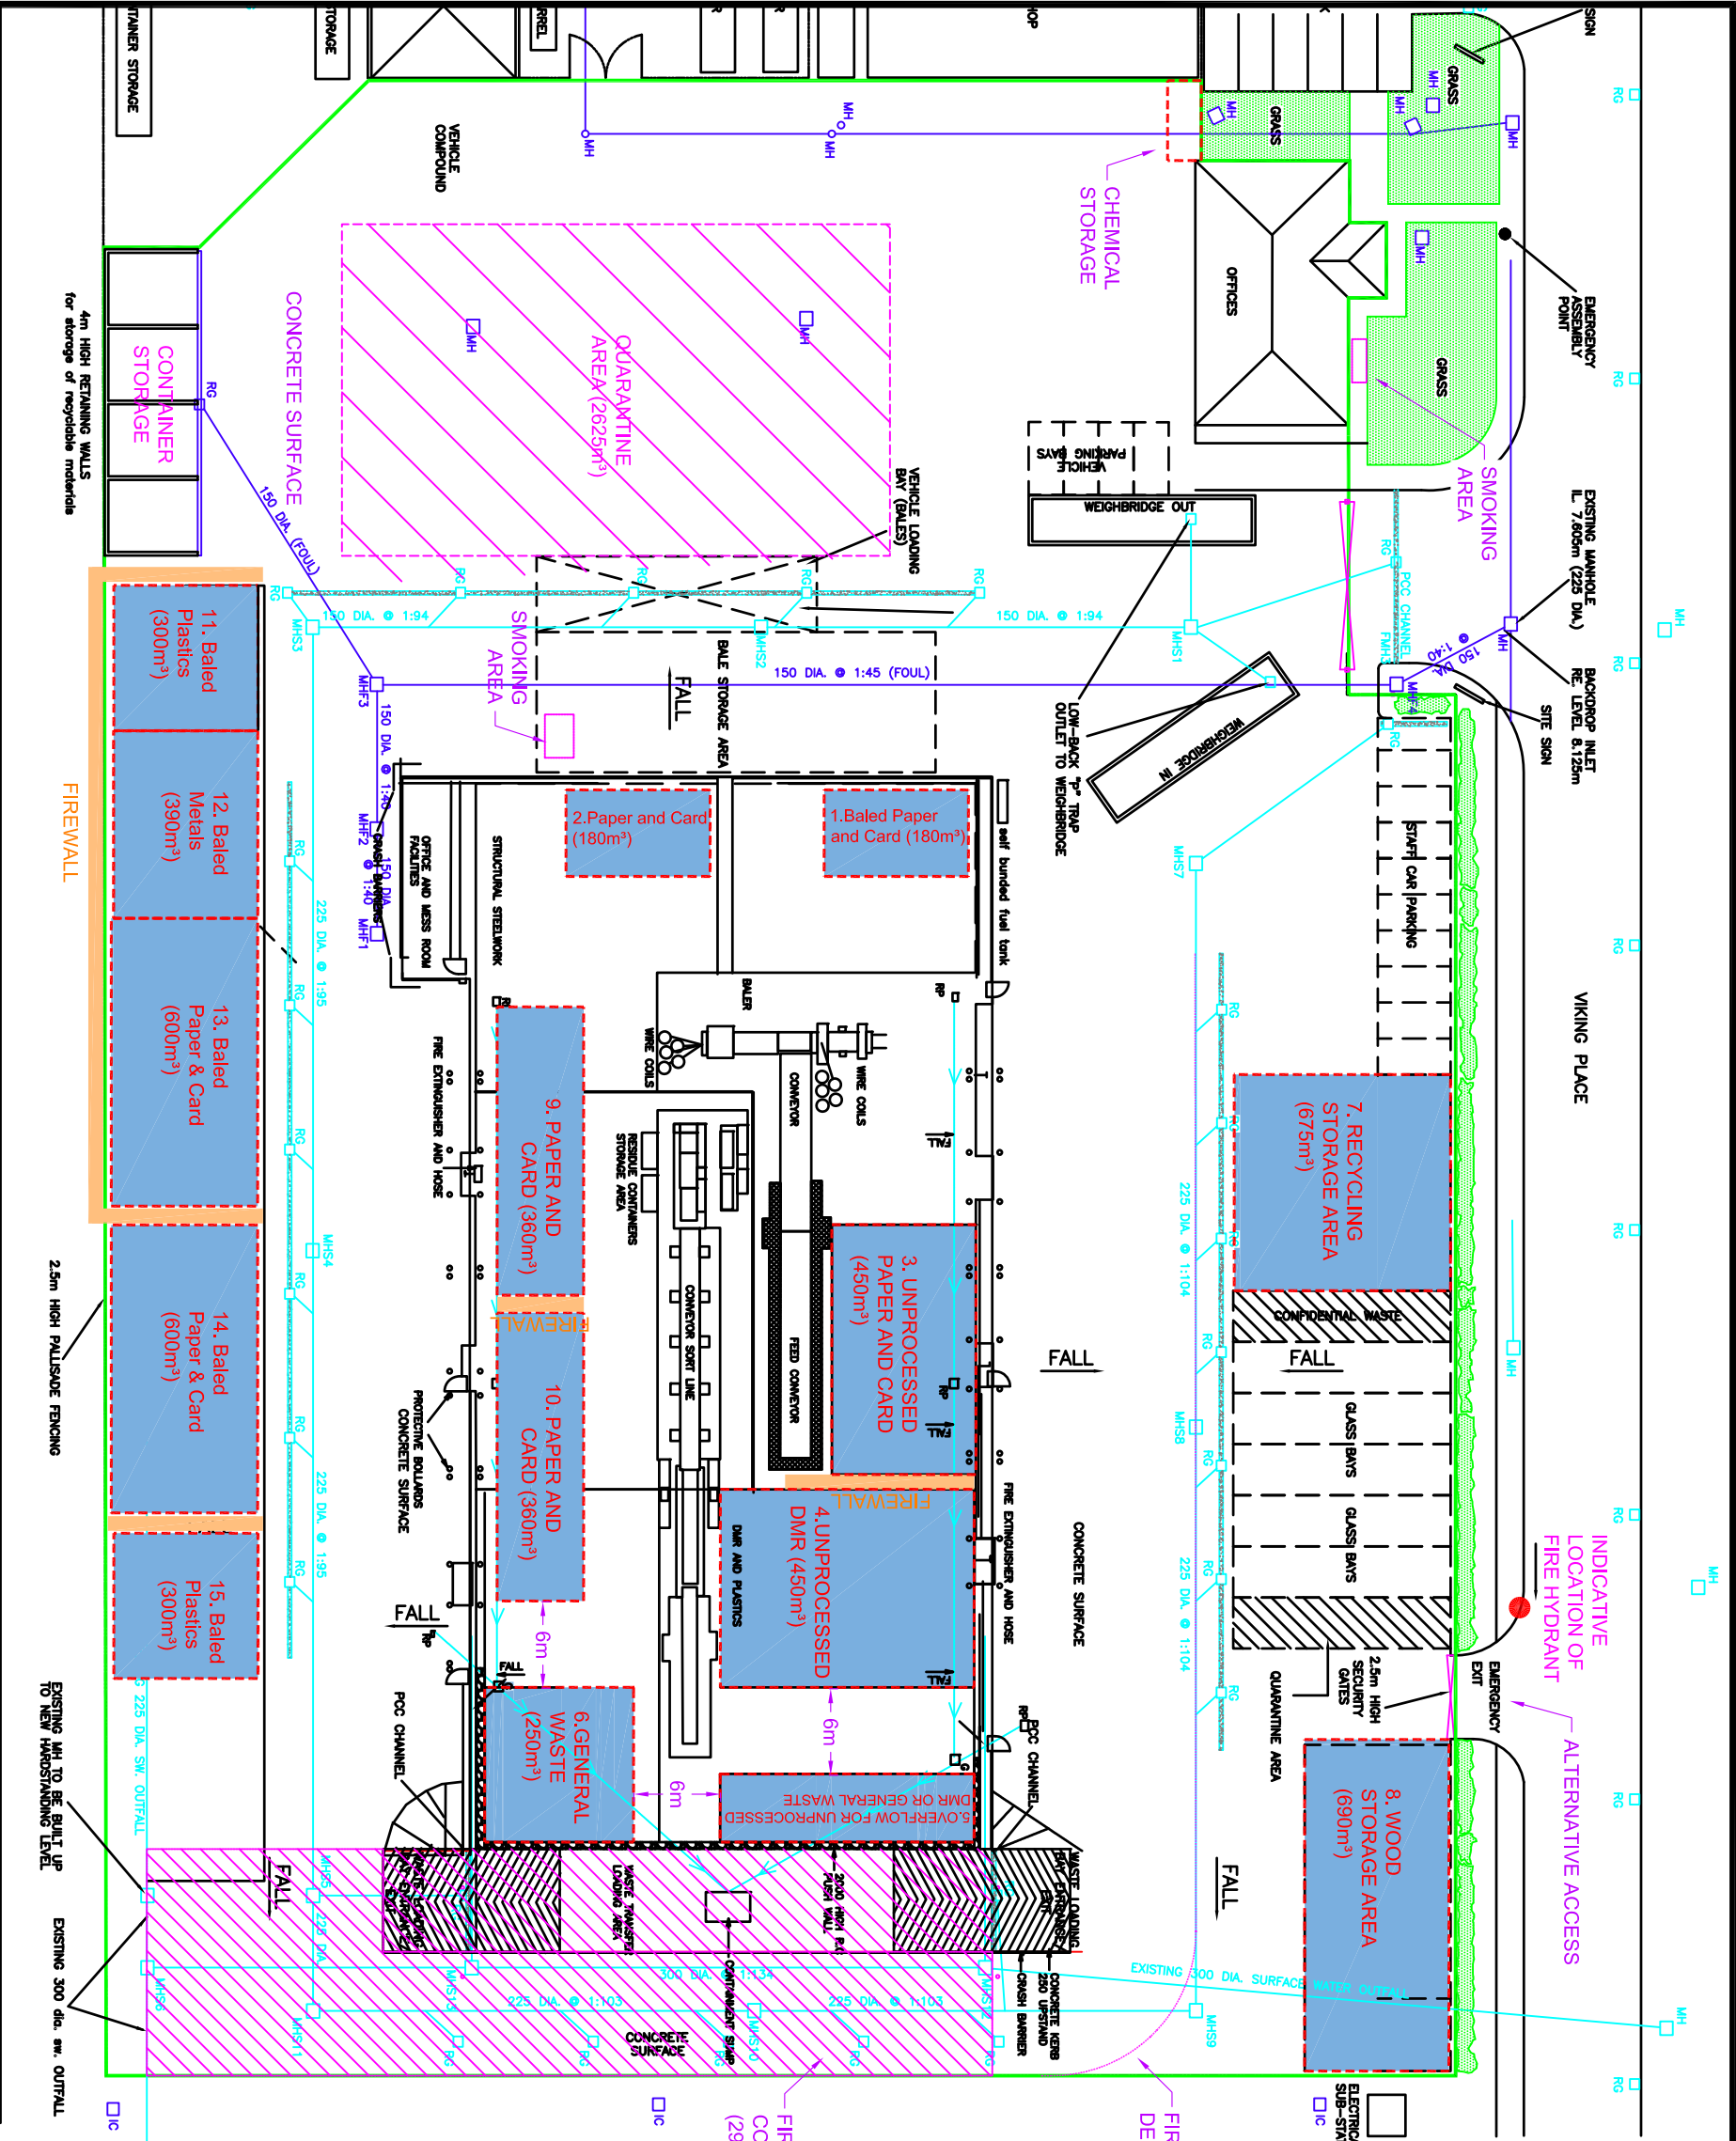

NOTES

1, FOR INTERNAL LAYOUT OF WASTE RECYCLING AND TRANSFER BUILDING REFER TO DRAWING EWMCH001/081/03.

2, STOCKPILE SIZES ARE INDICATIVE TO DEMONSTRATE COMPLIANCE WITH THE NRW FPP GUIDANCE AND ALLOW FLEXIBILITY FOR STORAGE, BUT PERMITTED TONNAGES WILL NOT BE EXCEEDED.

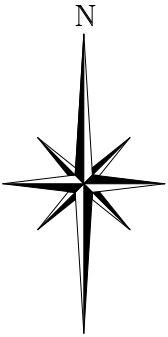

Reproduced from Superplan Data @ (scale-free) by permission of Ordnance Survey @ on behalf of The Controller of Her Majesty's Stationary Office. © Crown copyright 2006 all rights reserved.
Licence number 100036438.

REV	DATE	DRAWN	DESCRIPTION
1	2006/17	MJS	MAJOR CHANGES
THIS INFORMATION IS CONFIDENTIAL AND THE PROPERTY OF BIFA WASTE SERVICES LTD. AND IS RELEASED ON CONDITION THAT NONE OF THE INFORMATION SHALL BE DISCLOSED TO ANY THIRD PARTY OR REPRODUCED IN WHOLE OR PART WITHOUT THE PRIOR CONSENT IN WRITING OF BIFA WASTE SERVICES LTD.			

Bifa

Bifa Waste Services Ltd
Lifford Road
Carnock
Staffordshire
WS11 1ND 577890
Mob 01823 4092155
email info@bifa.co.uk

PROJECT	OPERATIONAL WORKING PLAN		
LOCATION	CARDIFF TRANSFER STATION (VIKING PLACE)		
DRAWING TITLE	FIRE PREVENTION PLAN SITE LAYOUT		
DRAWING No.	001	COMPUTER REF.	CN060501
DRAWN	AB	DATE	FEBRUARY 2017
		SCALE(S)	1:500 @A3