


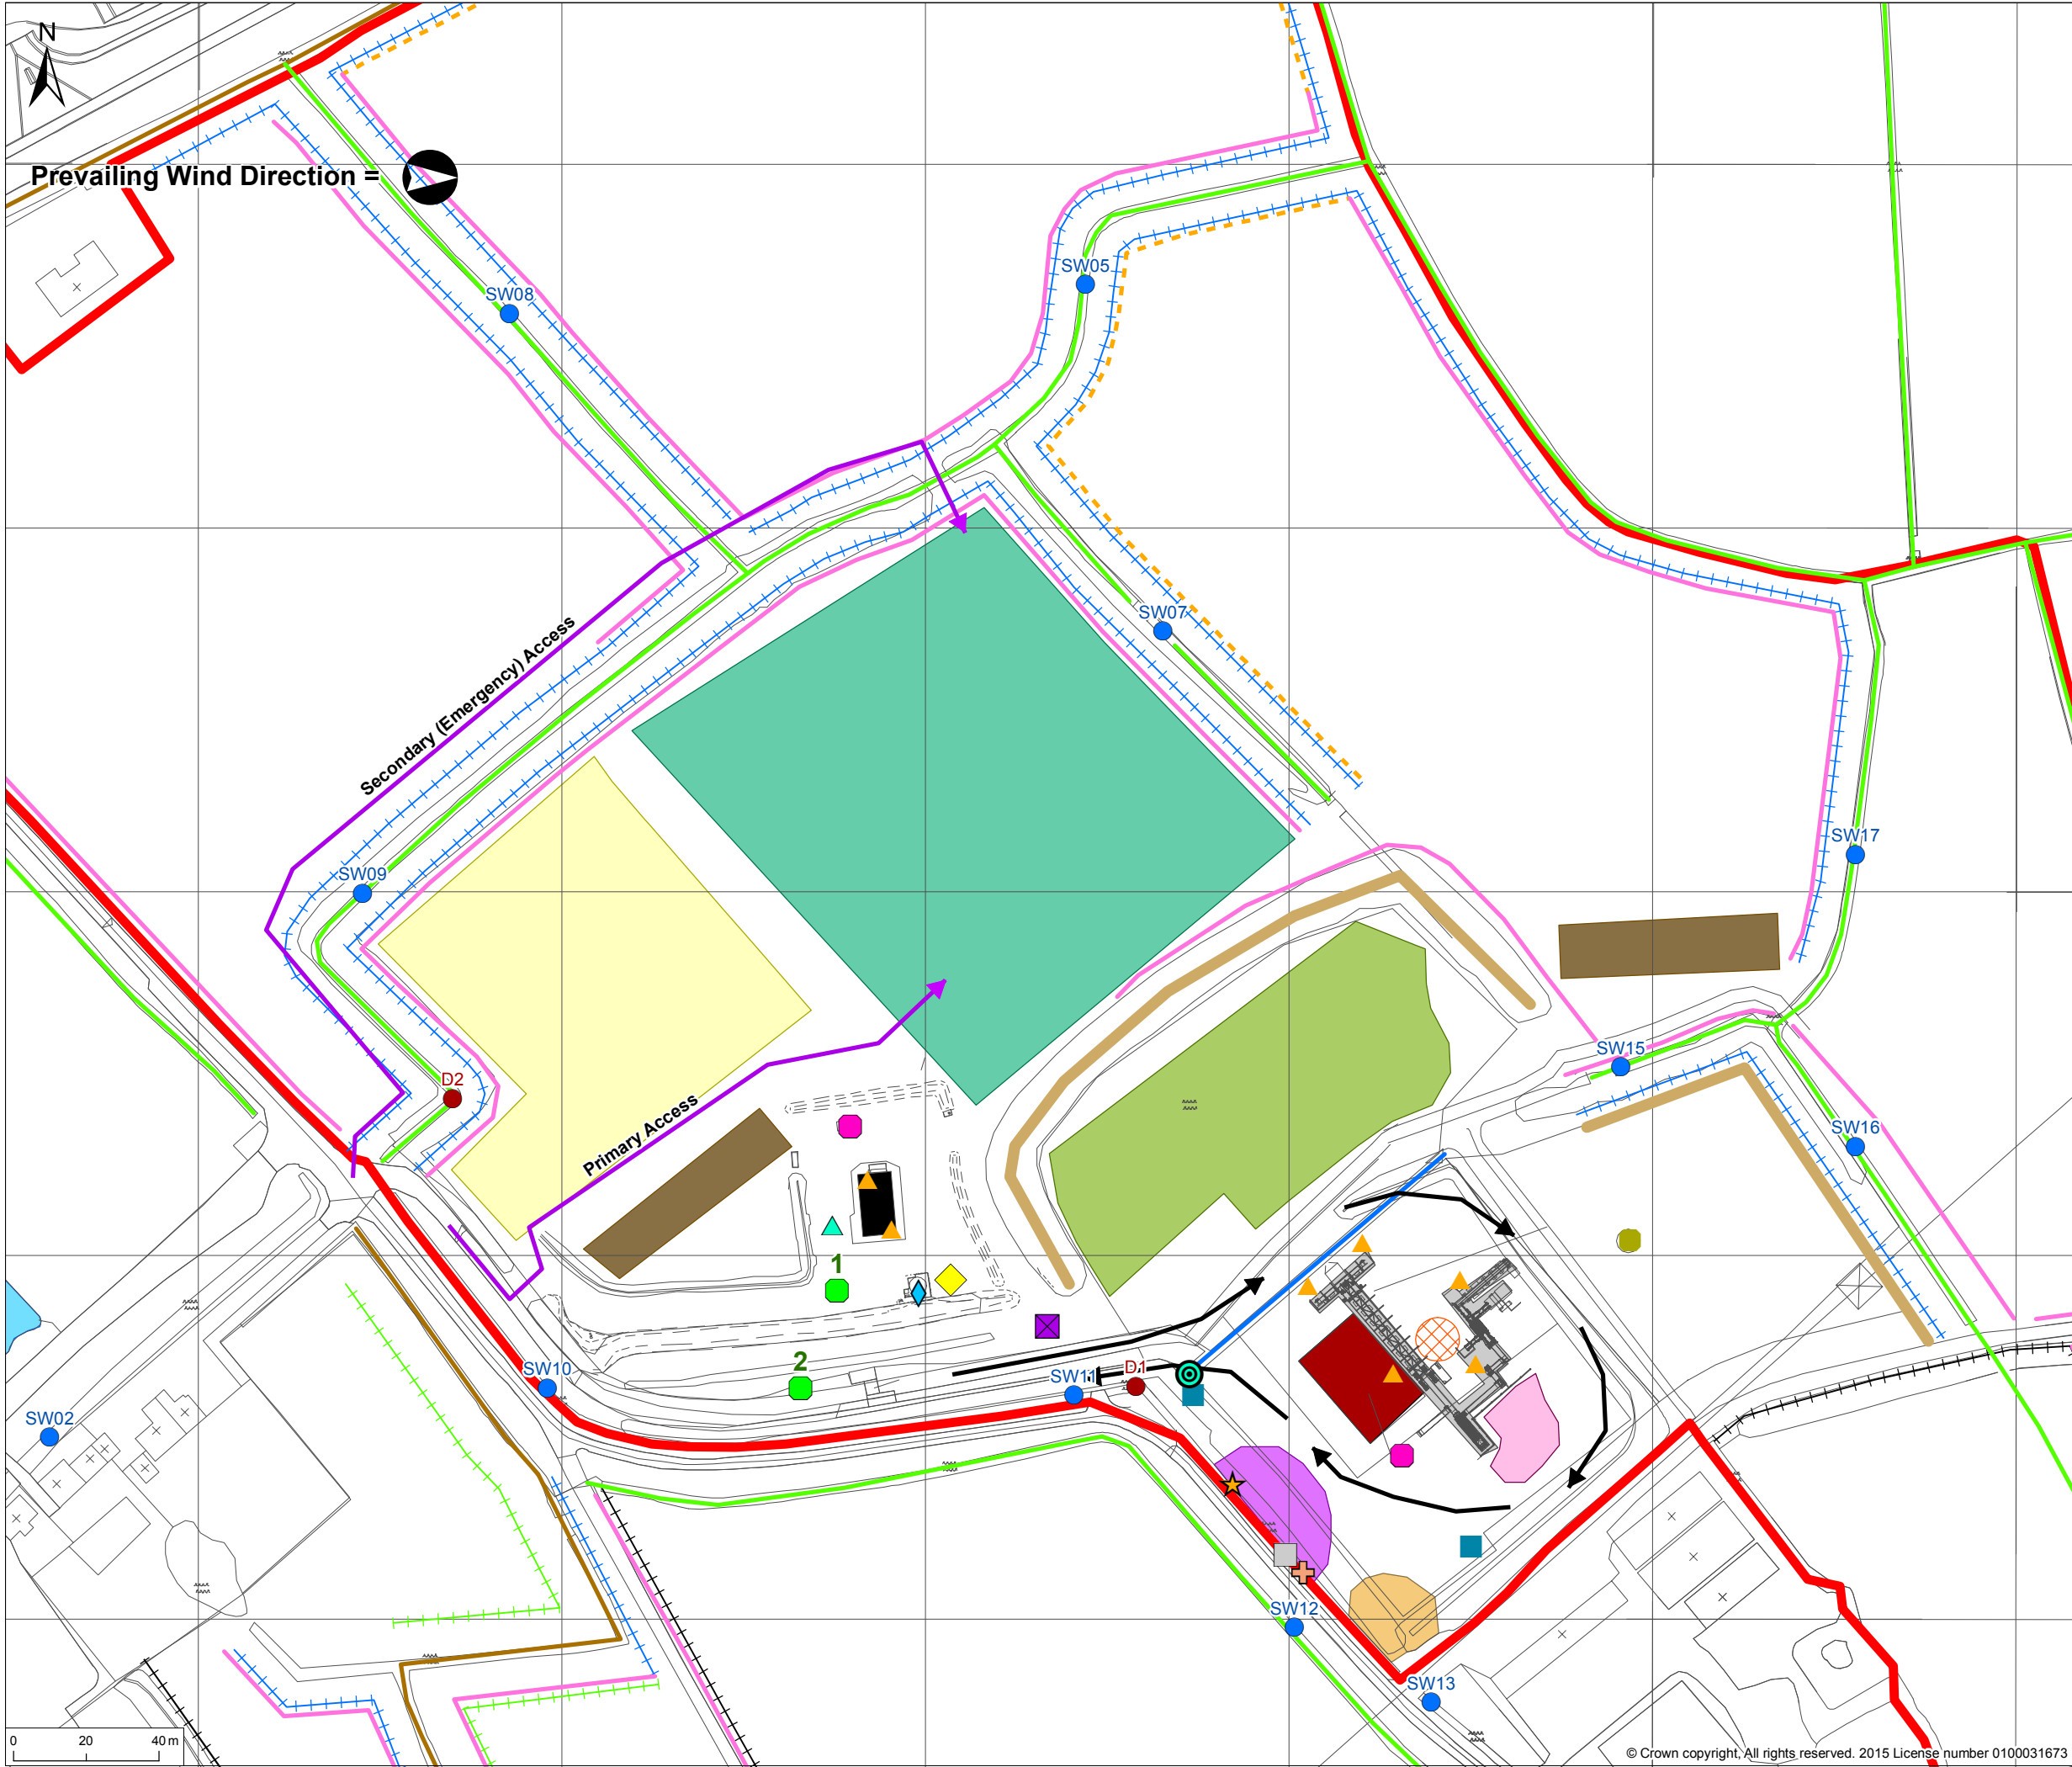

© 2012 RPS Group
Notes
1. This drawing has been prepared in accordance with the scope of RPS's appointment with its client and is subject to the terms and conditions of that appointment. RPS accepts no liability for any use of this document other than by its client and only for the purposes for which it was prepared and provided.
2. If received electronically it is the recipients responsibility to print to correct scale. Only written dimensions should be used.

- Legend**
- | | |
|---|--|
| Atlantic Recycling Permit Boundary | Fence |
| Designated Reen/Watercourse - Landowner Managed | 10m Fence |
| Designated Reen/Watercourse - EA/Drainage Board Managed | 7m Fence |
| Interceptor Ditch | Additional Clear Buffer (3m from Fence) |
| Concrete Culvert | 5m Wide Bund |
| Offices | 30m Fixed Hose |
| Material Recycling Facility (MRF) | Bio-Reactor |
| Bailing Shed | Deep Sewer Cover |
| Skip Storage | Fire Assembly Point |
| Waste Reception | Fire Extinguishers (H ₂ O and CO ₂) |
| Stockpile / Temporary Storage | Fitter Container |
| Bailed Stockpile of RDF | Gas Bottle Cage |
| Loose Stockpile of Unprocessed Mixed Wastes and Processed RDF | Generator |
| Loose Wood | Oil Separator |
| Plasterboard | Sealed Asbestos |
| Oil Storage with Spill Kit (Hydraulics & Engine Oils) | Septic Tank |
| Emergency Water Pond | WEEE |
| | Water Supply Point |
| | Slab Access |
| | Traffic Route |
| | Surface Water Monitoring Location |
| | Discharge Location |

Rev	Description	Date	Initial	Checked



Park House
Greyfriars Road
Cardiff
CF10 3AF
T: +44(0)2920 668662 E: rpsw@rpsgroup.com F: +44(0)2920 668622
Client ATLANTIC RECYCLING
Project ATLANTIC RECYCLING, CARDIFF
Title SITE LAYOUT

Status	Drawn By	PM/Checked By
FINAL	RJ	AH
JCD0170	Scale @ A3	Date Created
JER5519	1:1,750	JUL 15

Drawing Number	Rev
JCD0170-039	-

rpsgroup.com