


N O T E S

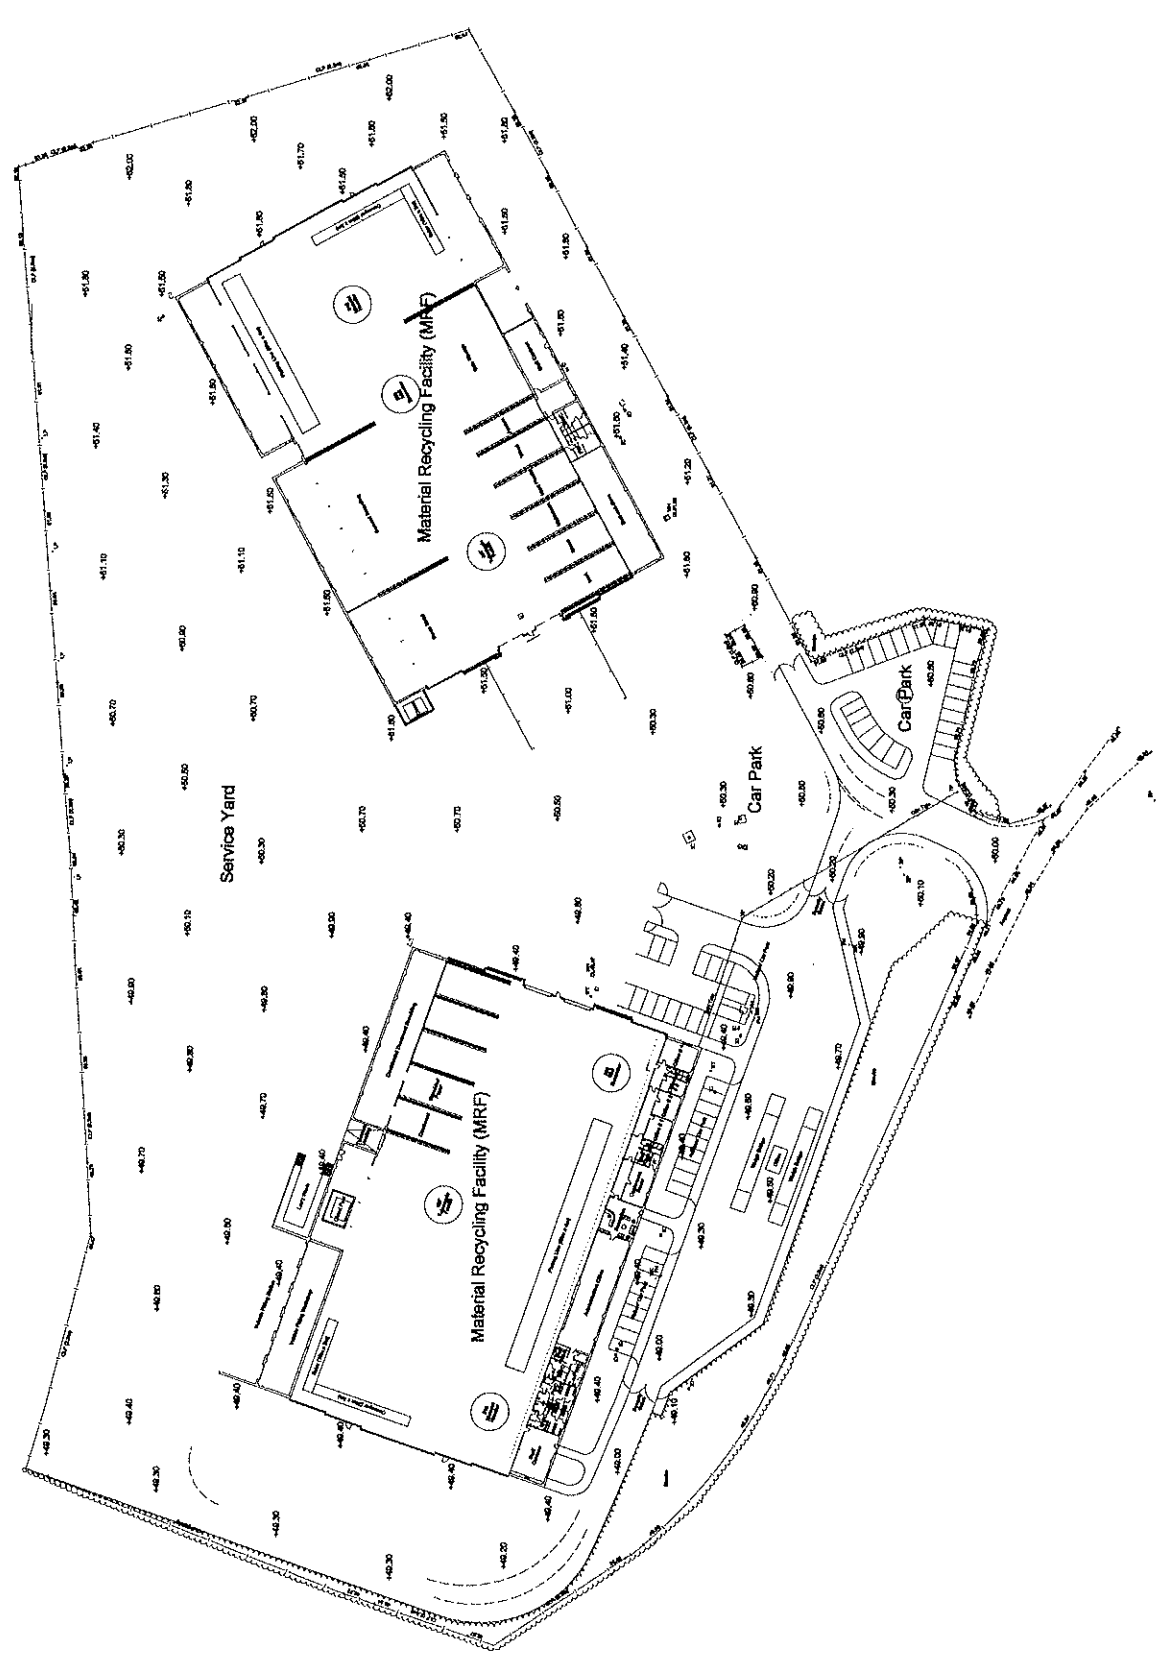

G	General amendments	RDP	26.11.13
F	General amendments	RDP	11.11.13
E	Amended to add Ecological comments	RDP	16.07.12
D	General amendments	RDP	20.06.12
C	General amendments	RDP	18.06.12
B	General amendments	RDP	28.05.12
A	General amendments	RDP	23.11.12
1	Original	17	10/12

ROBERTSON FRANCIS
P A R T N E R S H I P
Chartered Architects Tel: 0208 2008 6000
Fax: 0208 2008 6001
Email: info@robertsonfrancis.co.uk
 Cardiff CF10 3BD


SITESERV RECYCLING LIMITED

HANGARS A & B, OFF LLANTWIT
MAJOR ROAD, LLANDOW, VALE OF
GLAMORGAN, CF71 7PB

PROPOSED SITE PLAN

PLAN	DATE	REVISION	BY	DATE
PLANNING	11.11.11	RDP	JNW	1:500
2243				
DP 110				
G				

THIS DRAWING IS COPYRIGHT. ALL RIGHTS RESERVED. IT IS TO BE USED ONLY FOR THE PROJECT AND SITE SPECIFICALLY IDENTIFIED. IT IS NOT TO BE REPRODUCED OR TRANSMITTED IN ANY FORM OR BY ANY MEANS, ELECTRONIC OR MECHANICAL, INCLUDING PHOTOCOPYING, RECORDING, OR BY ANY INFORMATION STORAGE AND RETRIEVAL SYSTEM, WITHOUT THE WRITTEN PERMISSION OF THE AUTHOR.

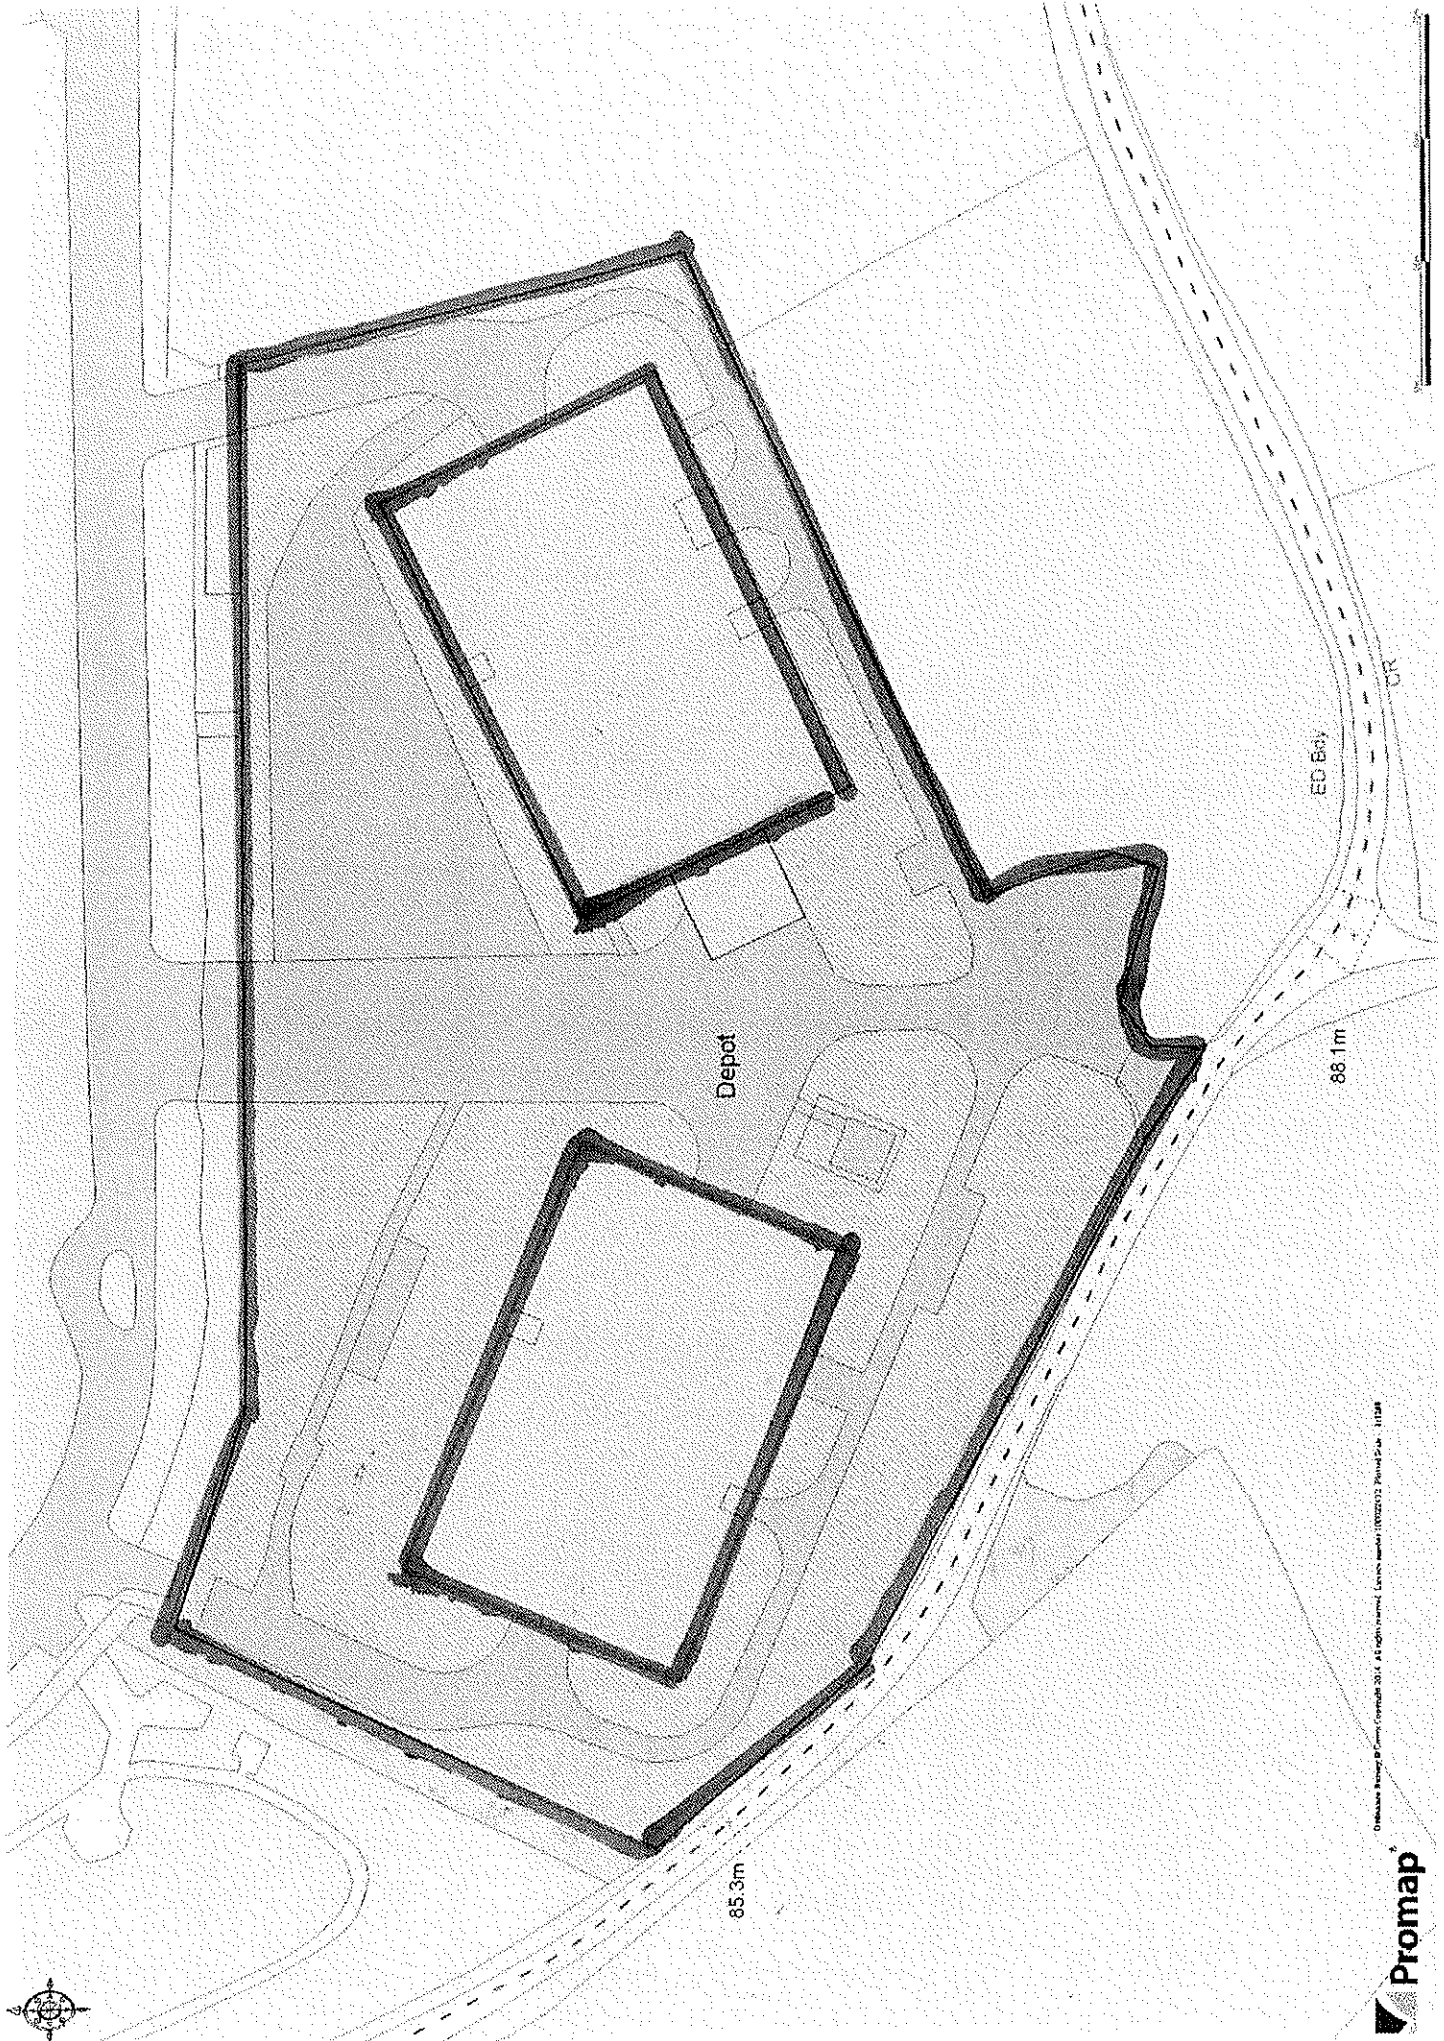

Ordnance Survey © Crown Copyright 2014. All rights reserved. Licence number: 100022012. Printed Date: 11/18