


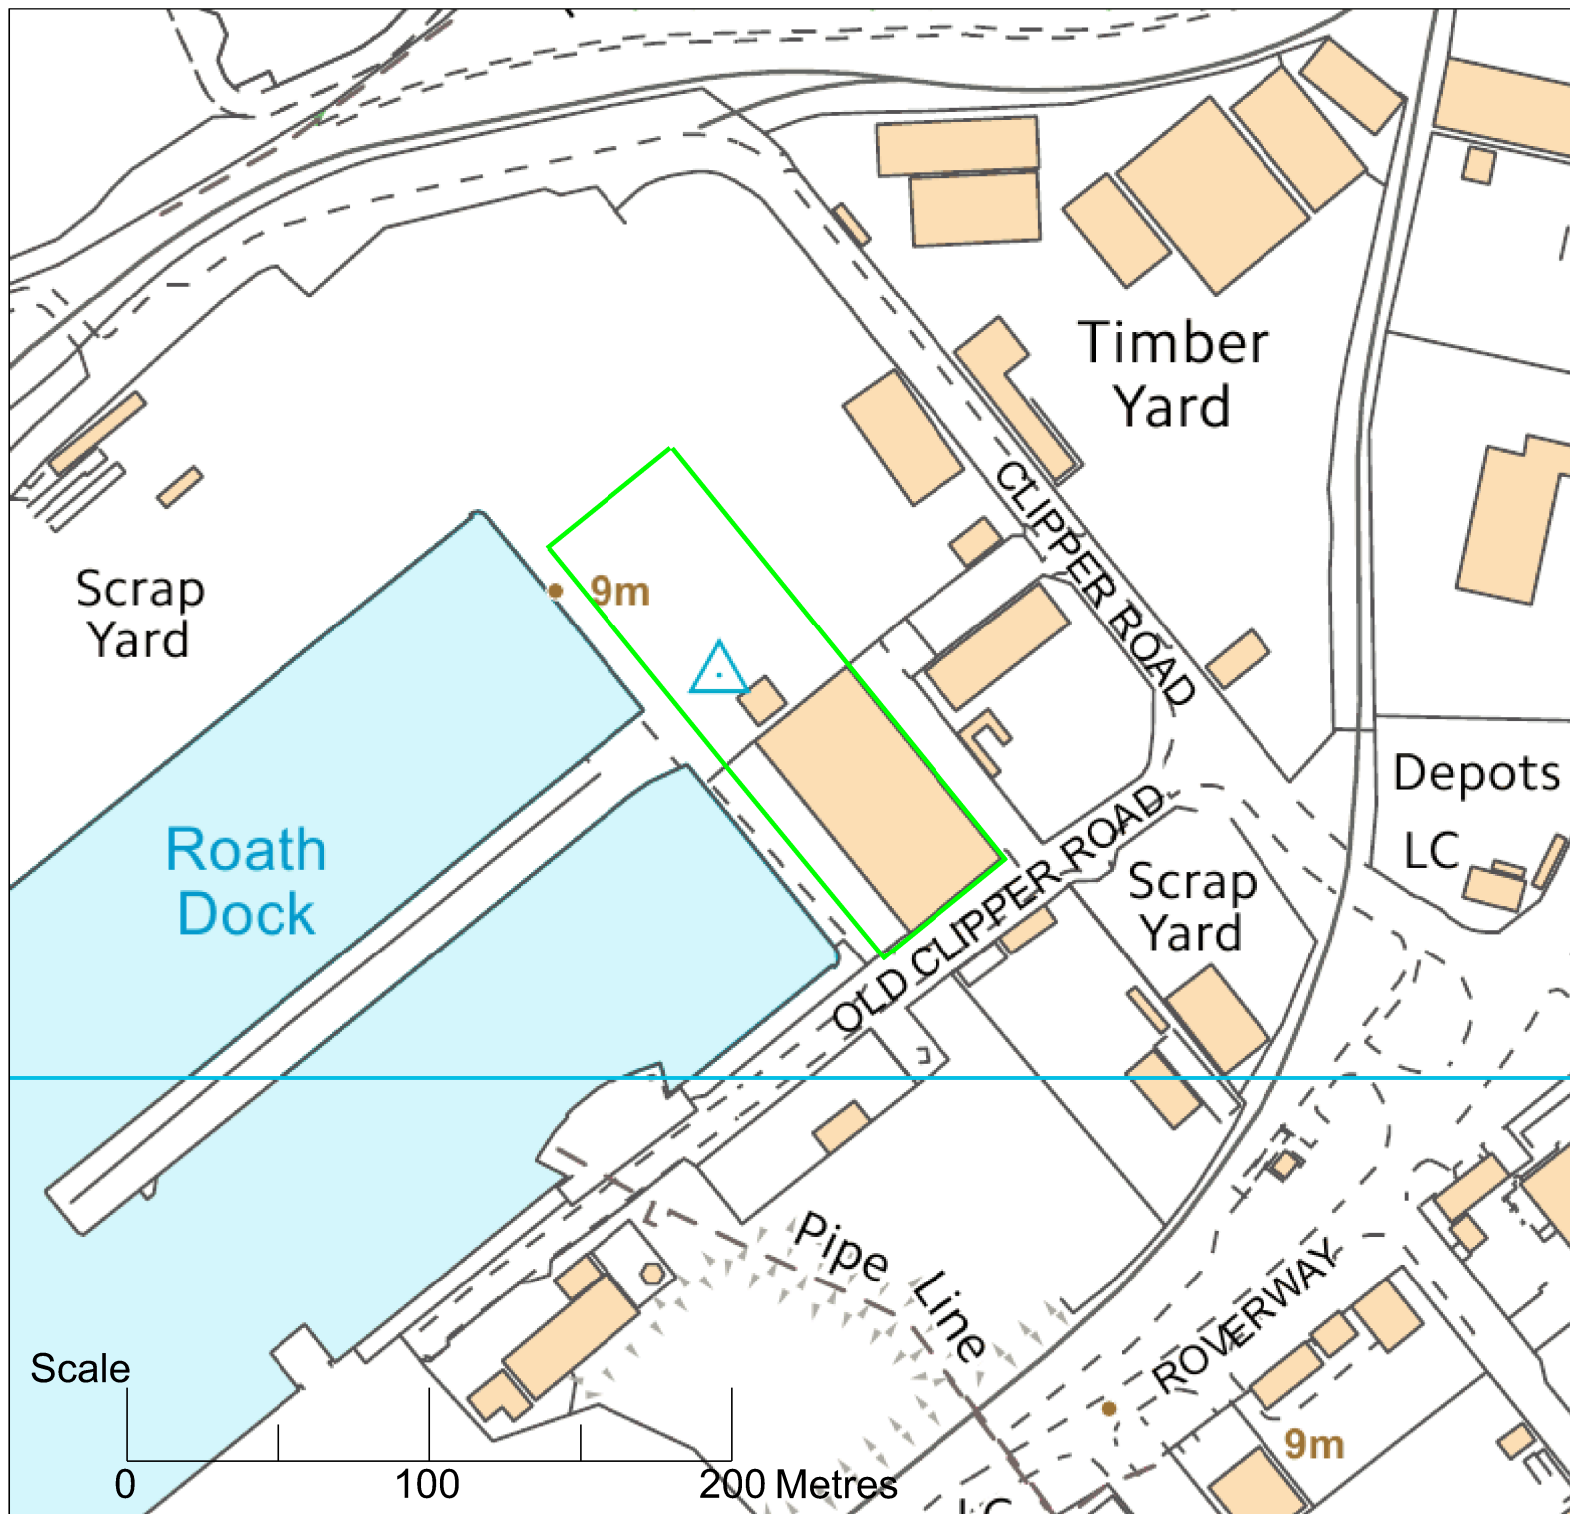

Scale

A4 @ 1:2500

Job Title

Permit Plan

Location

South West Wood Products
for a B2/B8 uses for wood processing
and storage at E Shed,
Roath Dock,
Old Clipper Road,
Cardiff,
CF10 4ED.

Land &
Mineral
Management