


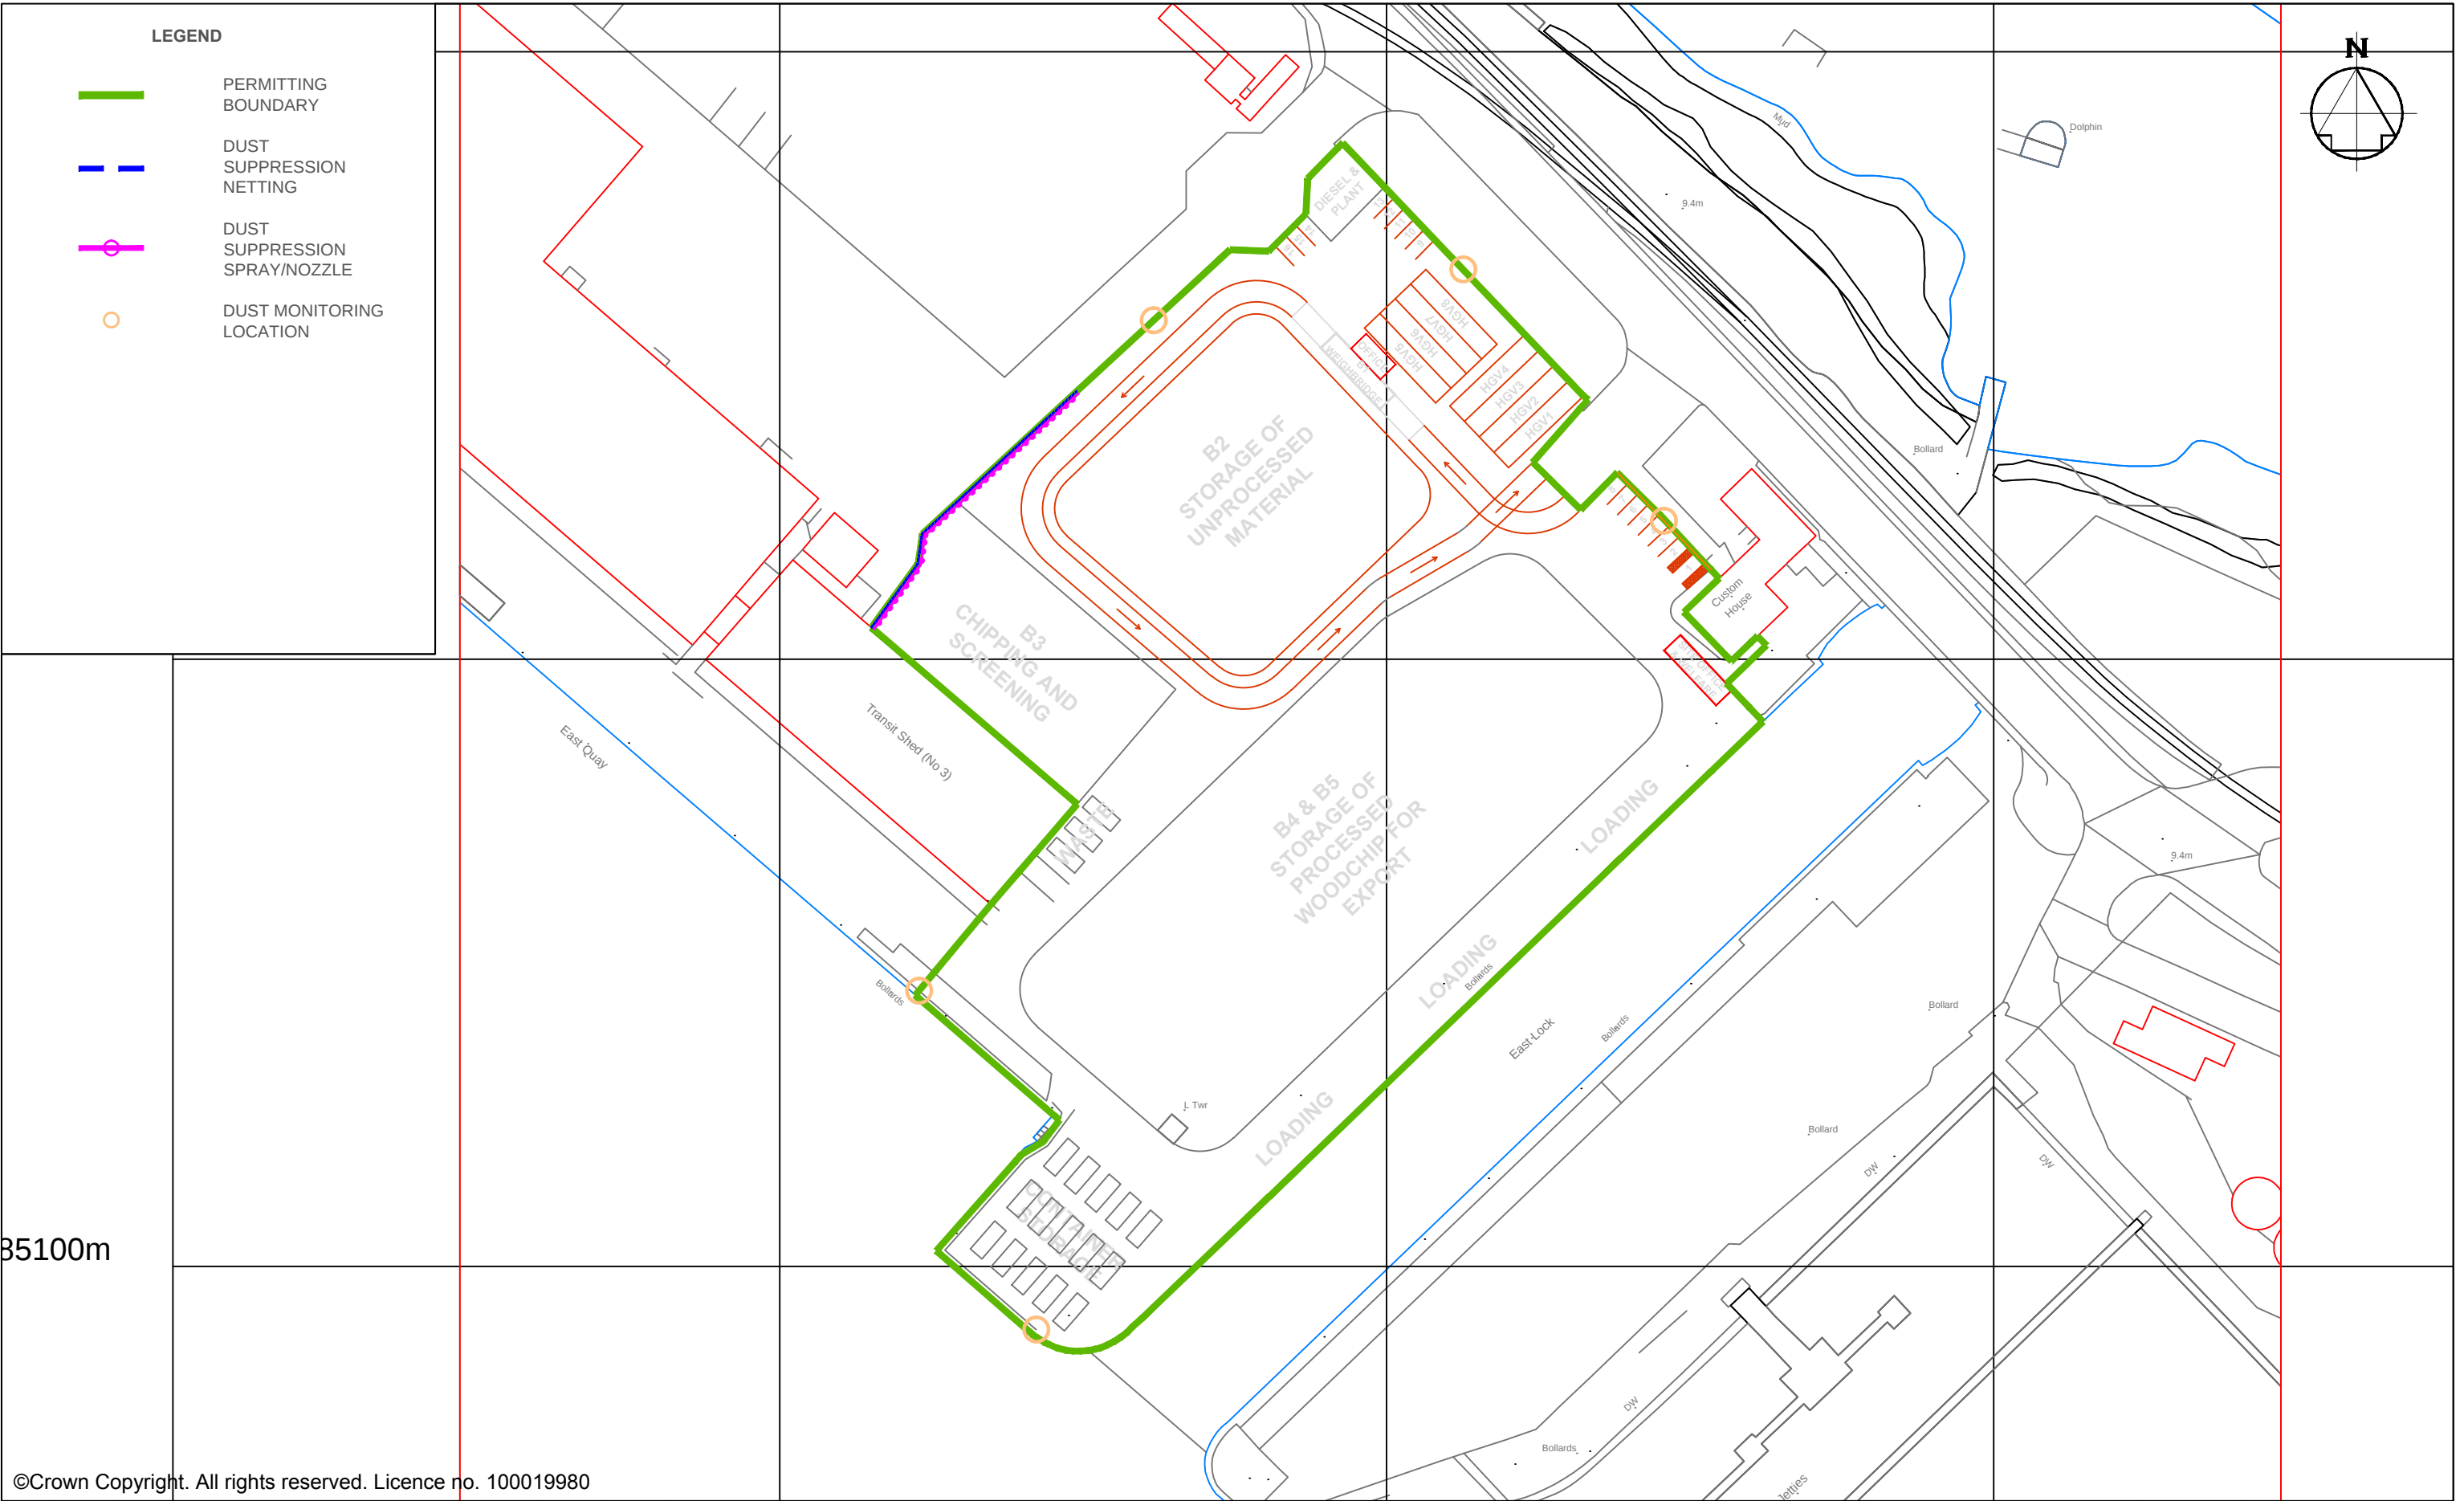

©Crown Copyright. All rights reserved. Licence no. 100019980

AMENDMENTS	REV	DETAILS				DATE	MADE BY	CHKD BY
	REF							



TECHNIA ENVIRONMENT AND PLANNING
SUITE 4, ST. MARGARET'S PARK
PENGAM ROAD, ABERBARGOED, CF81 9FW
TEL: 01443 821619
EMAIL: PLANNING@TEPL.EU

ALEXANDRA DOCKS, EAST WAY ROAD, NEWPORT, NP20 2NP				Drawn	SW	Scale 1:1,000
				Ch'kd	GH	
PROPOSED DUST SUPPRESSION EQUIPMENT				Appr'd	KB	@A3
				Date	06/01/15	
Job No.	SWWR	Drg No.	10921 - 000 - D			