

FIRST ANGLE PROJECTION



10 20 30 40 50 60 70 80 90 100mm.

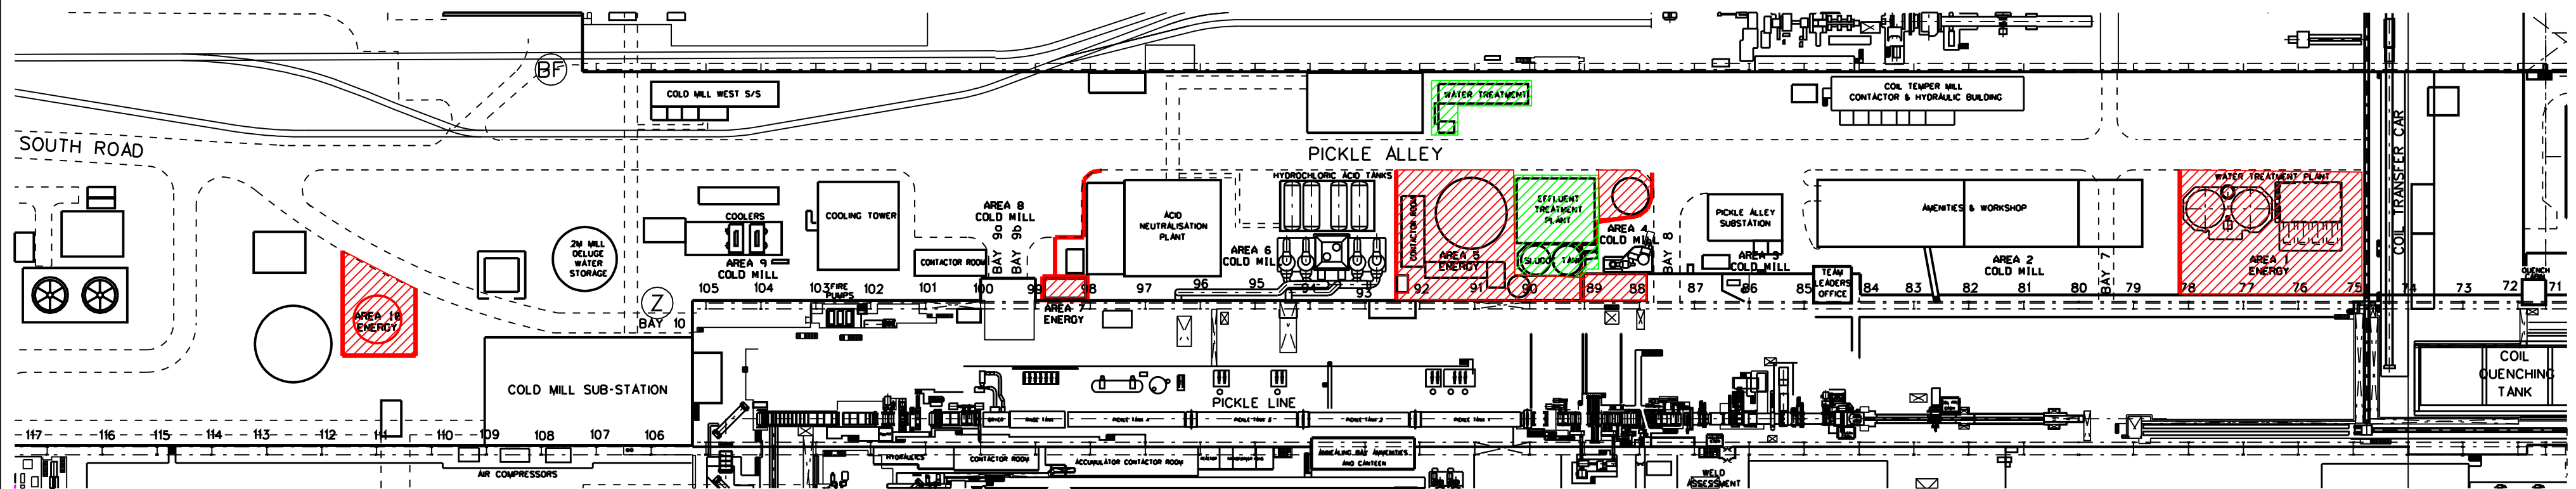
CONFIDENTIAL - corus



1 2 3 4ins.

DO NOT SCALE

WELD SYMBOLS TO BS EN 22555
UNDIMENSIONED RAGS TO BE 1mm
GENERAL TOLERANCES TO BS EN 22768 - PART 1 (MEDIAN CLASS)

PICKLE ALLEY OWNERSHIP DRAWING 7110.48.00.00.001 SHOWING PROPOSED AREA OF TATA ENVIRONMENTAL PERMIT SURRENDER/TRANSFER TO ICL (HIGHLIGHTED IN HASHED GREEN LINE)



 ENERGY
 ICL

NO. OF	ITEM	DRG. NO. OR MATL.	ITEM	DESCRIPTION
	SCALE	1:500		PLANT COLD MILL
	UNIT OF MEASUREMENT	1:500		SECTION EFFLUENT TREATMENT - PICKLE ALLEY
	DRAWN	S. THOMAS	29/01/15	DESCRIPTION PLANT OWNERSHIP
COPYRIGHT © 2015				
CONFIDENTIAL				
ORIGINATING OFFICE PORT TALBOT				
7110.48.00.19.003				
RECEIVING OFFICE				
JOB NO. 7110480019003				
CAD FILE 7110480019003				

 Corus Strip Products Port Talbot Works	FIRST ISSUE		
	REVISIONS		
	DRAWN	S.T.	29/1/15
	CHECKED	V.R.	29/1/15
	APPROVED	R.M.	29/1/15

ALL WELDING TO EIS 3 CATEGORY A

This drawing is the property of Corus and must not be copied without written permission. Its contents are confidential and must not be disclosed outside Corus without written permission. Corus will not be liable for any loss or damage caused by the use of this drawing.

STUCKS 504165 504165 504165