


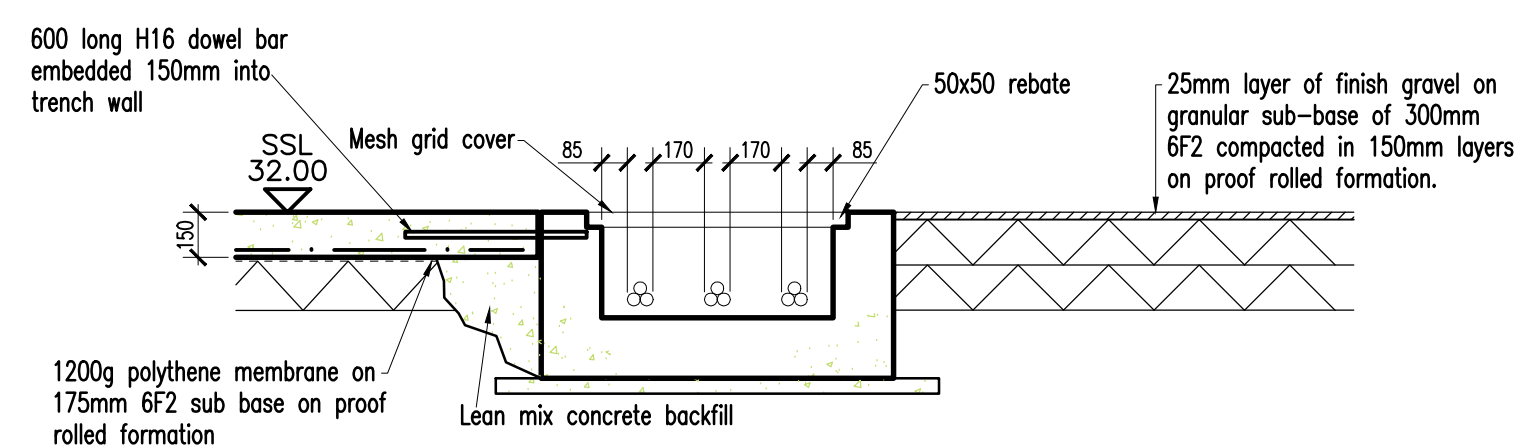


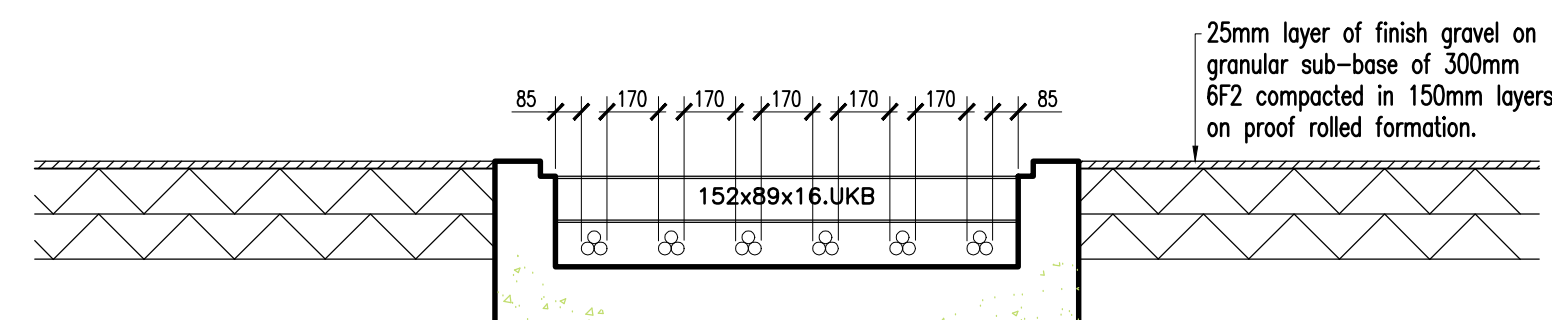


Section A-A

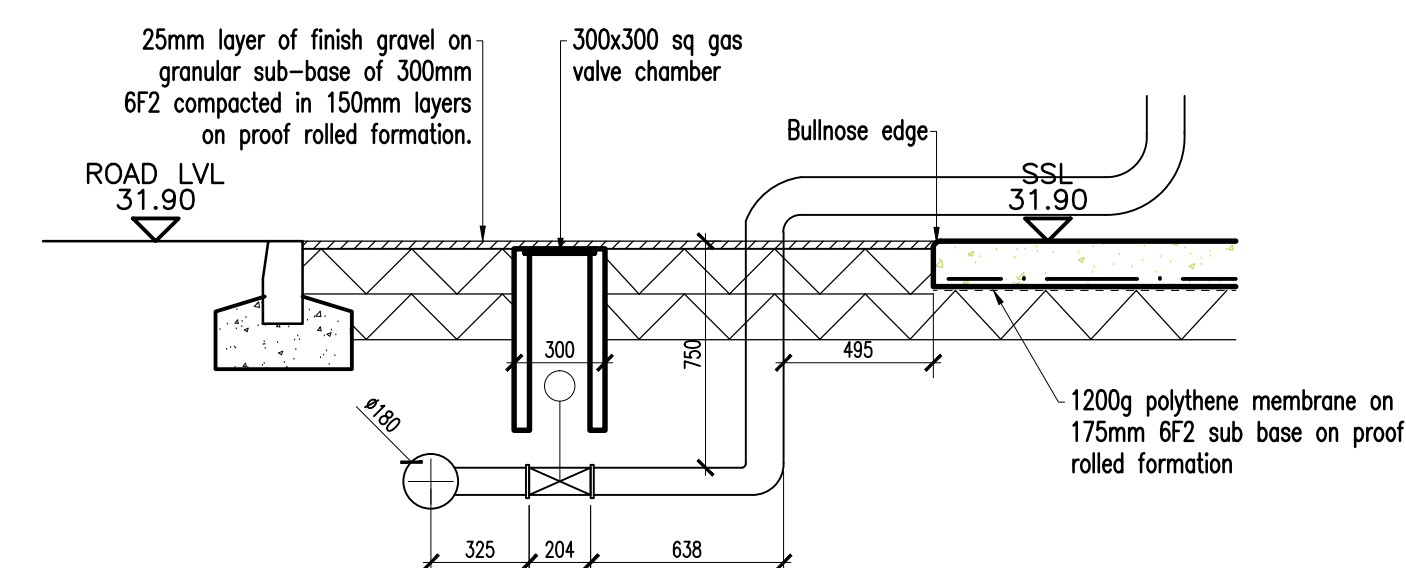


Section B-B

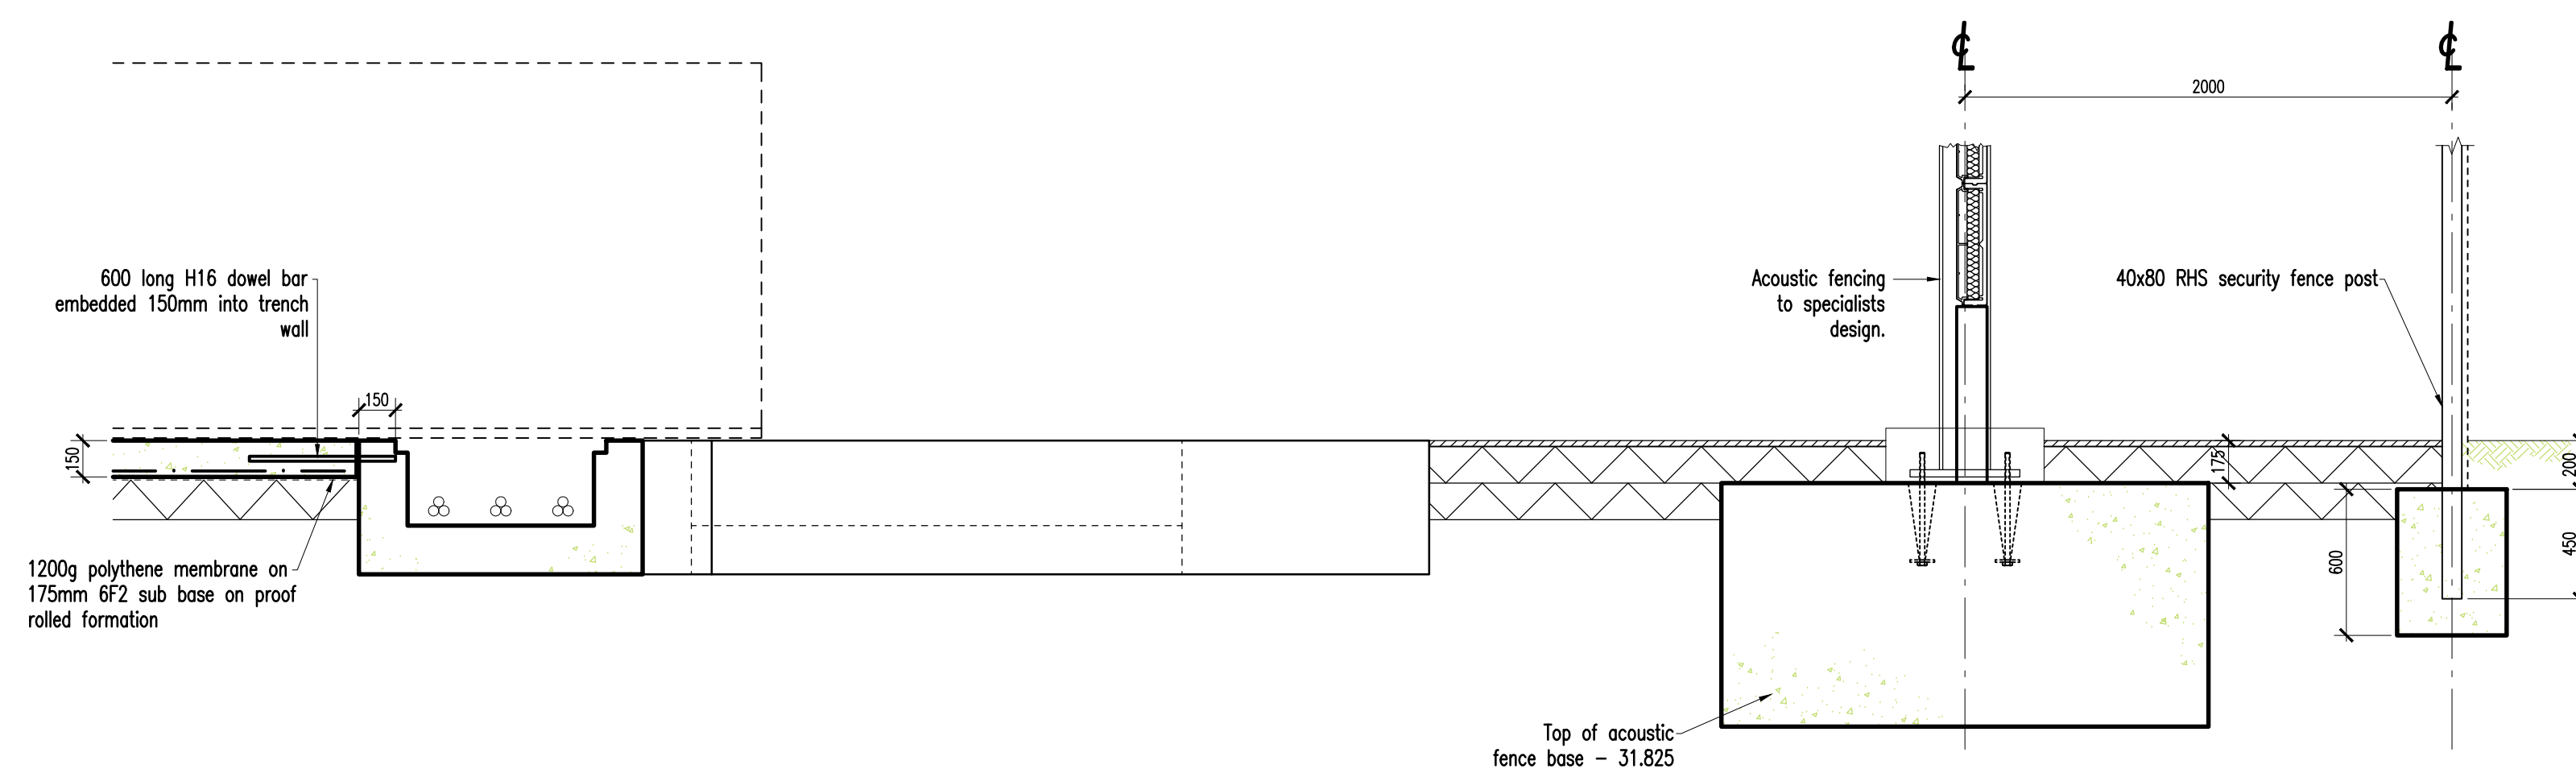


Section D-D

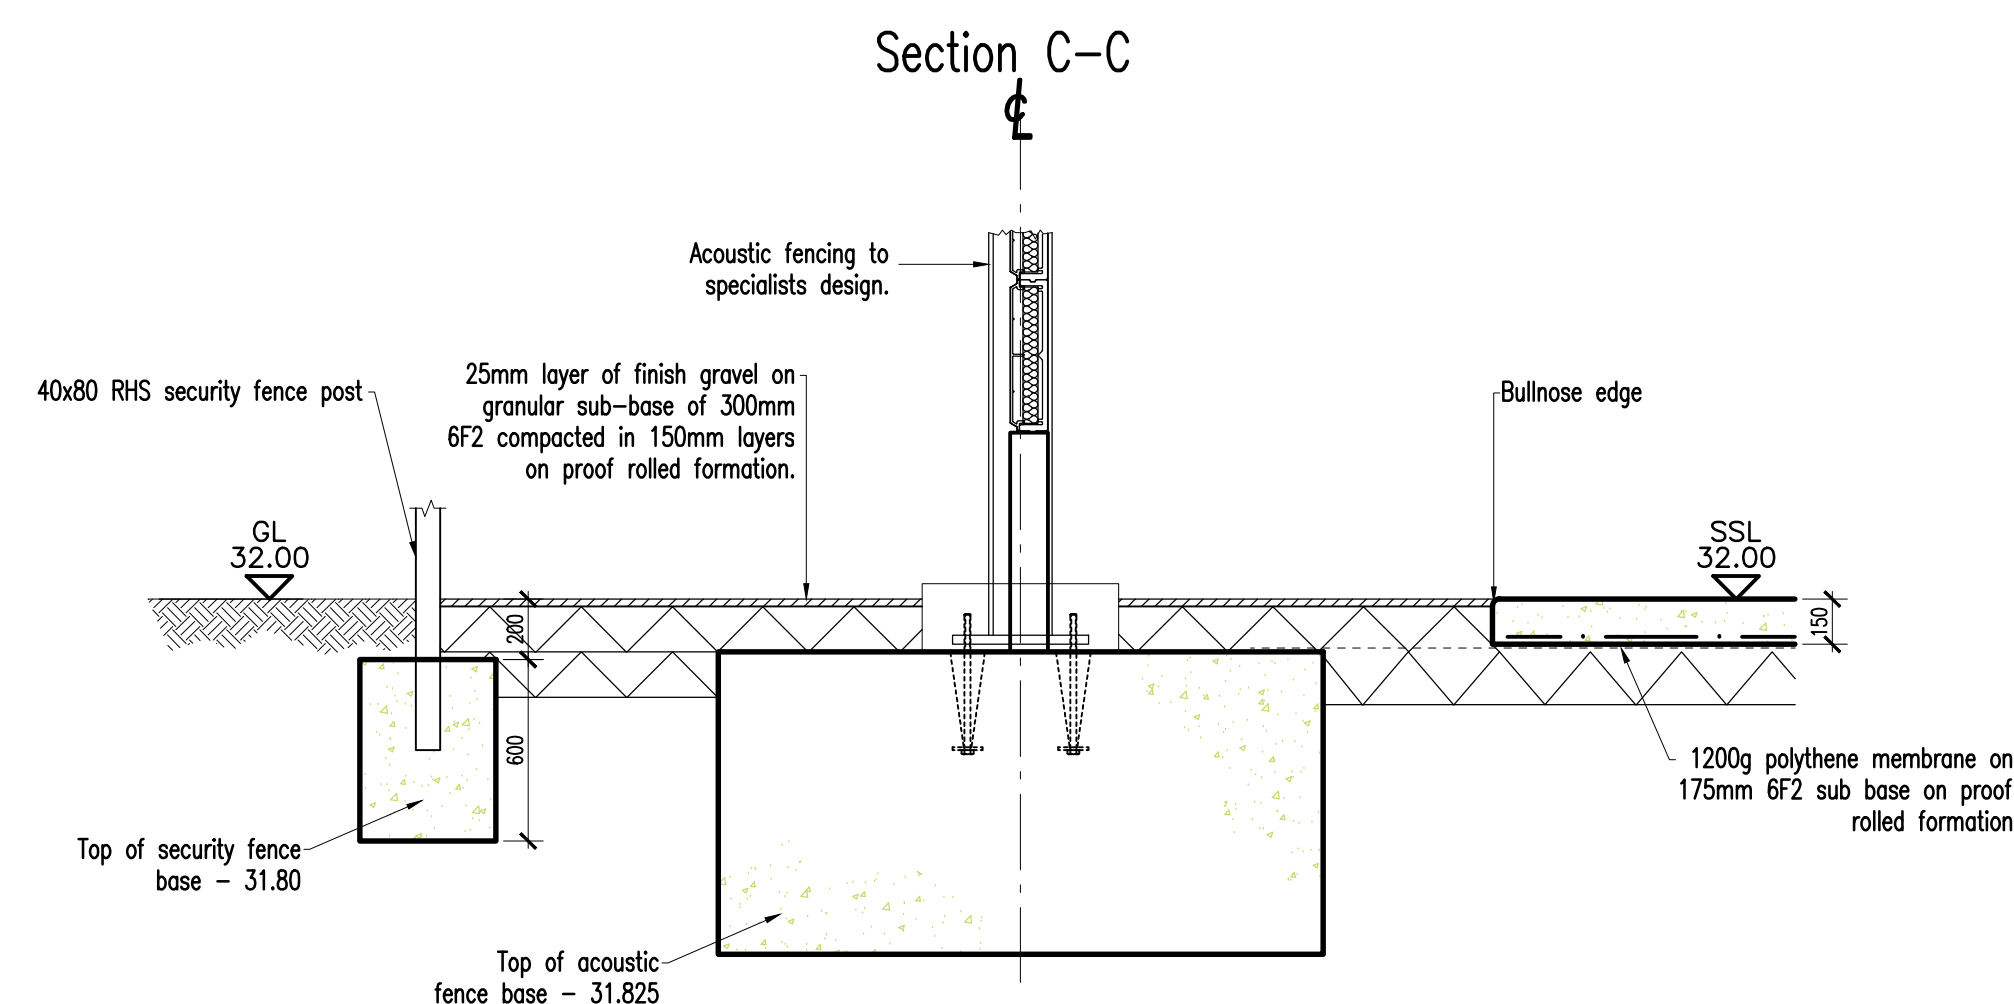


Section E-E

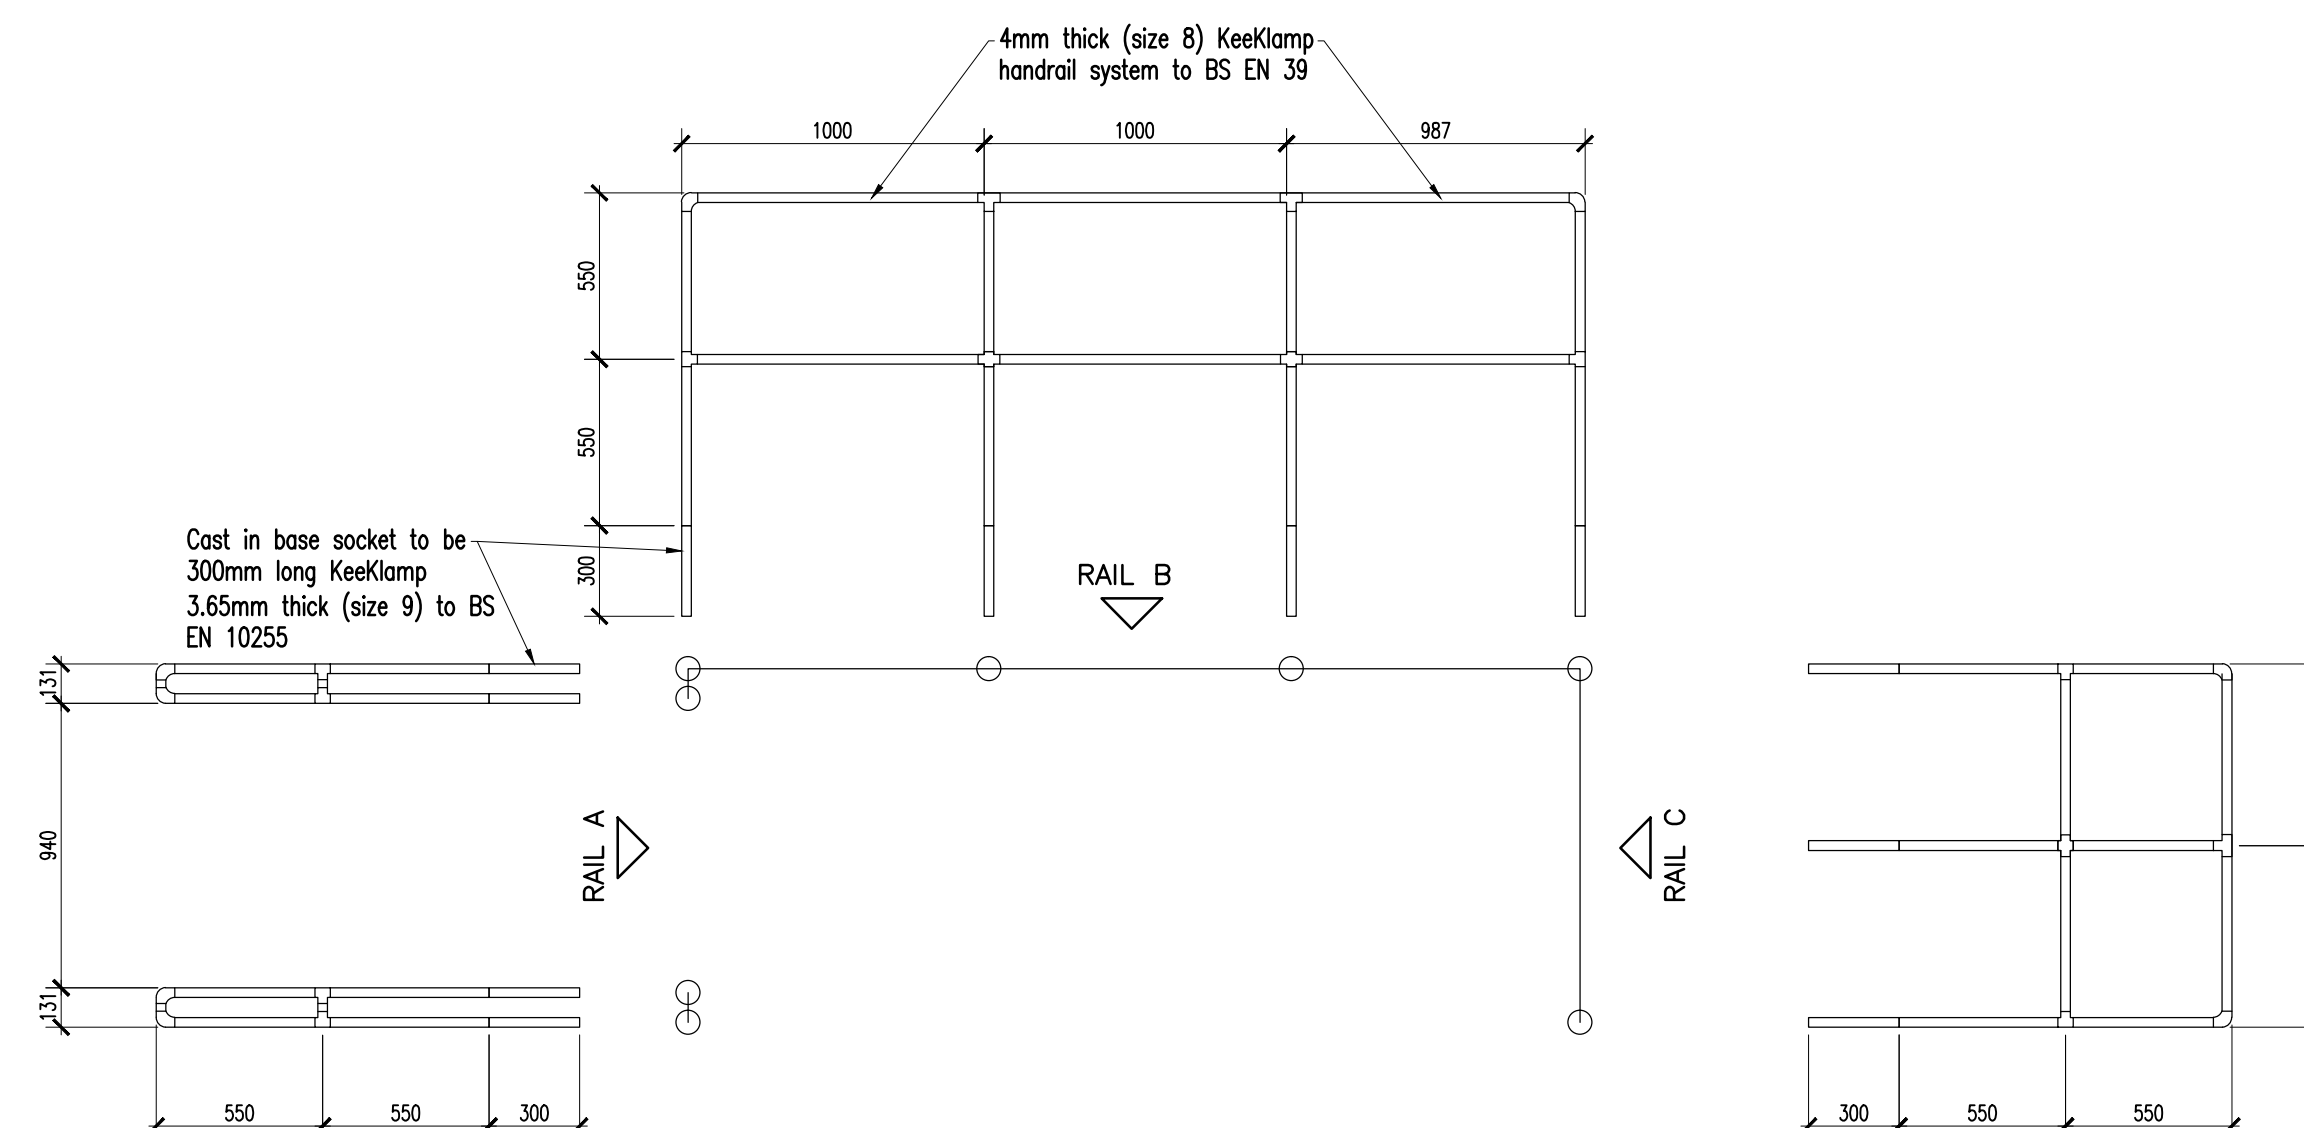


Handrail Details
(Scale 1:25)

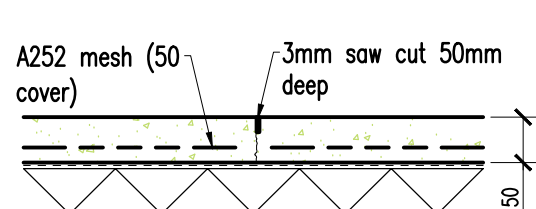


Saw Cut Joint

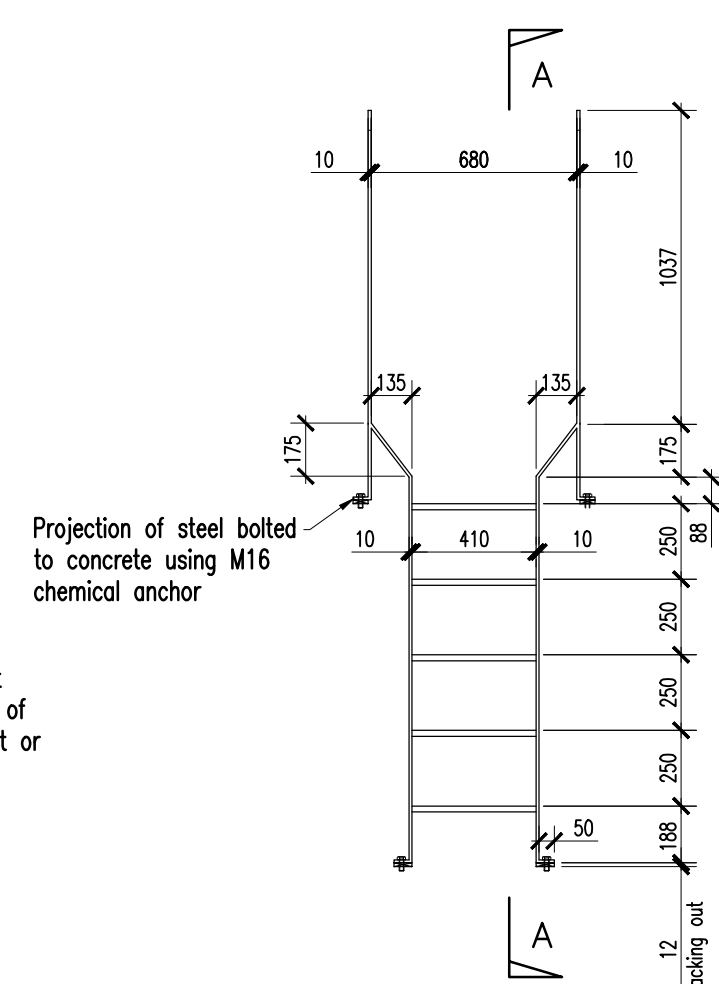


Elevation On Ladders
(Scale 1:25)

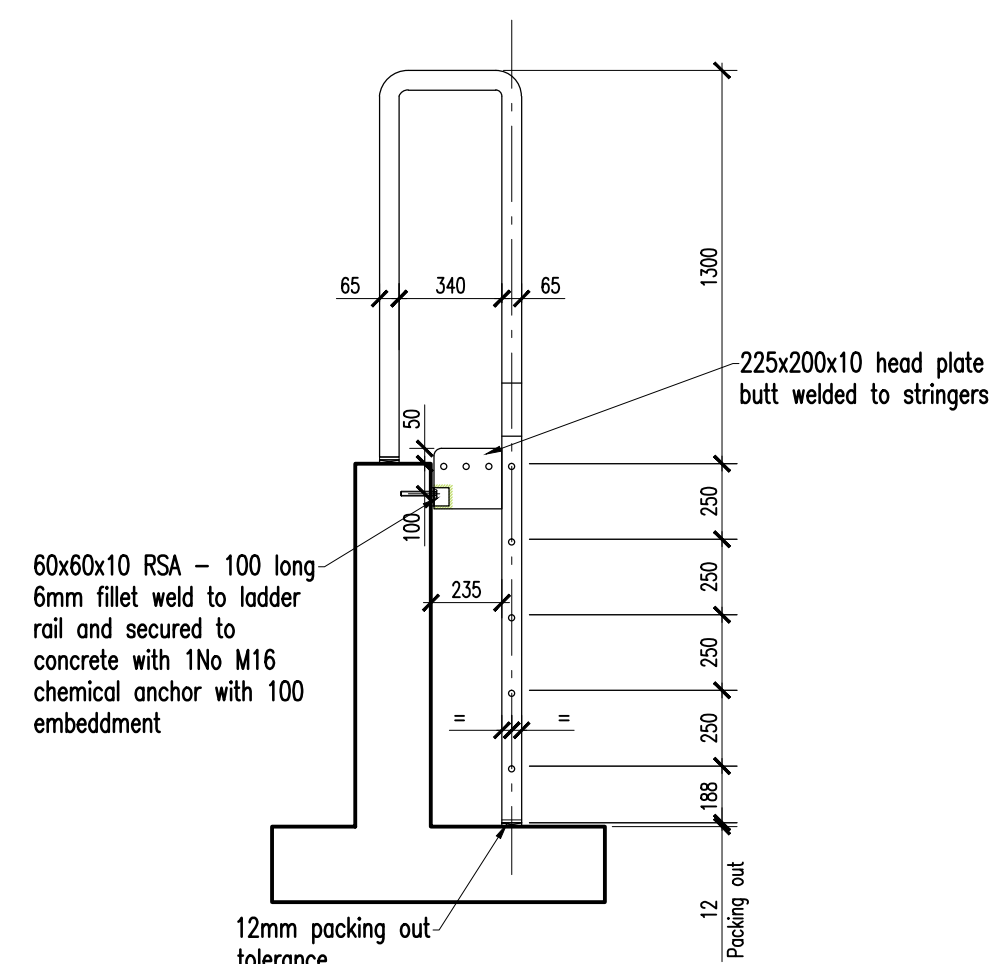

Section A-A
(Scale 1:25)

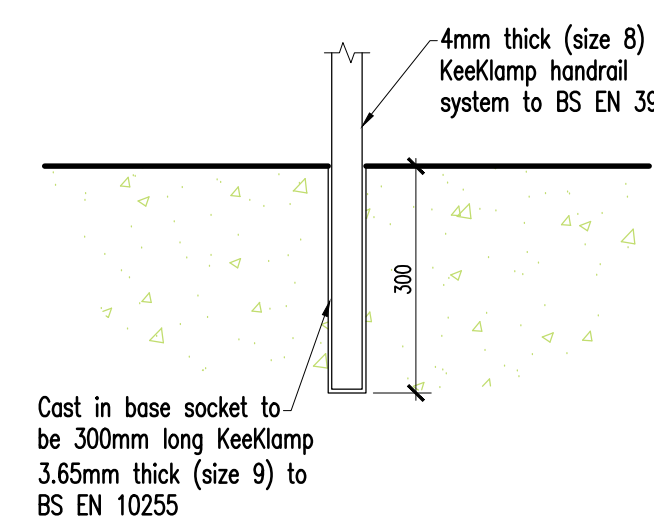

Cast in Base Detail
(Scale 1:10)

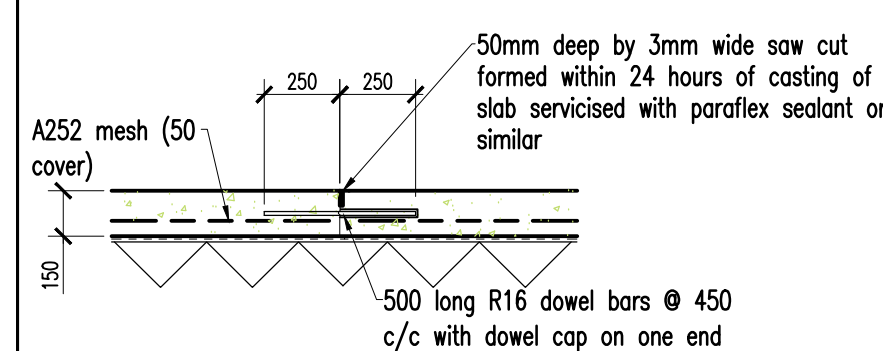

Construction Joint
(Slab)

NOLAN ASSOCIATES

**PRELIMINARY
DRAWING**

NOT TO BE USED FOR CONSTRUCTION

P1	Preliminary	KH	RW	31.07.15
REV	DESCRIPTION	BY	CHKD	DATE

GF Energy
Timet, Swansea

Sections & Details
(1 Of 2)



NOLAN ASSOCIATES
CONSULTING CIVIL & STRUCTURAL ENGINEERS

54 HAGLEY ROAD, EDGBASTON, BIRMINGHAM B16 8PE
TEL: 0121-454 3099 FAX: 0121-454 3059
E-MAIL: enquiries@nolanassociates.co.uk

Drawn by KH	Date 07.07.15	Plot Date 07.07.15	Scale 1:25,100A1
Checked by RW	Project No 2015-193		Dwg No 003