
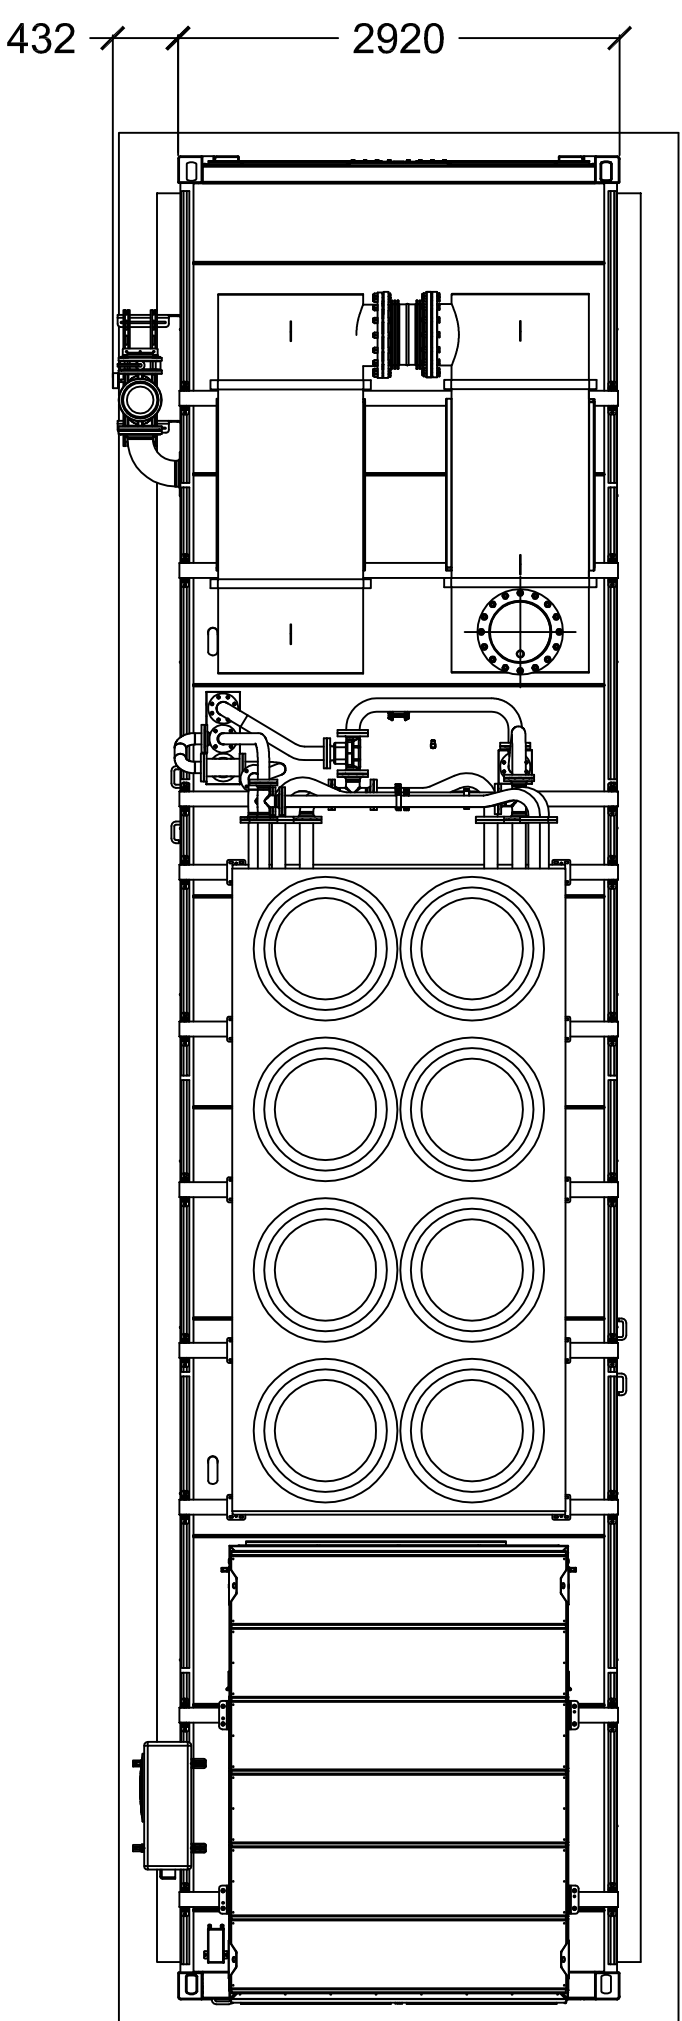


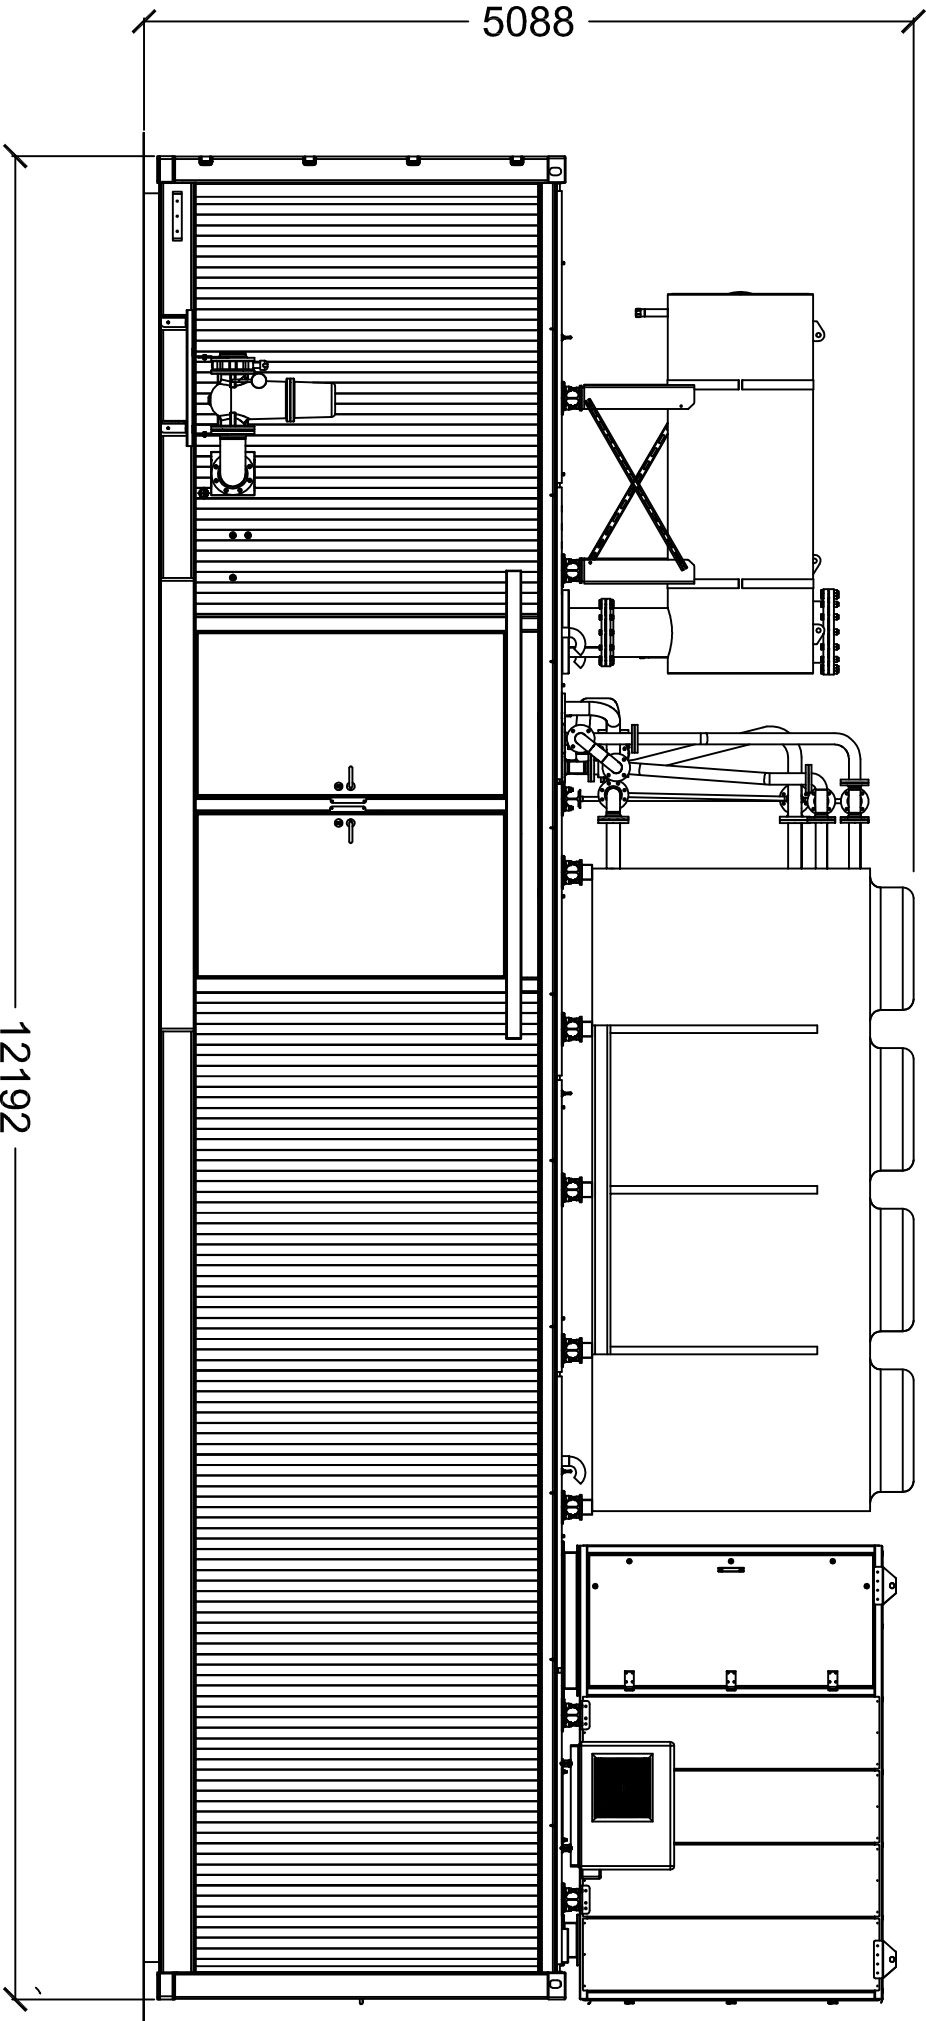

NOTES:
Noise Level - 75 dBa @ 1m (Freefield)
COLOUR:
External - White

17 The Courtyard, Gorsey Lane, Coleshill, Birmingham, B46 1JA Tel: 01675 437777		Rev. A · Manufacturers layout revision		Date. 26-2-15	By. LIN	Project Title: STANDARD DETAIL	Drawing Title: Containerised Generator	Scale: 1:50 @ A3	Drawn: LIN
ALL DIMENSIONS TO BE CHECKED ON SITE. WORK TO FINISHED DIMENSIONS ONLY. REPORT DISCREPANCIES TO THE PROJECT MANAGER. COPYRIGHT ACT APPLIES								Date: Dec 2014	Checked:
Planning								Drawing No: STD/011	Rev: A
								Plot date: 26-Feb-15	