




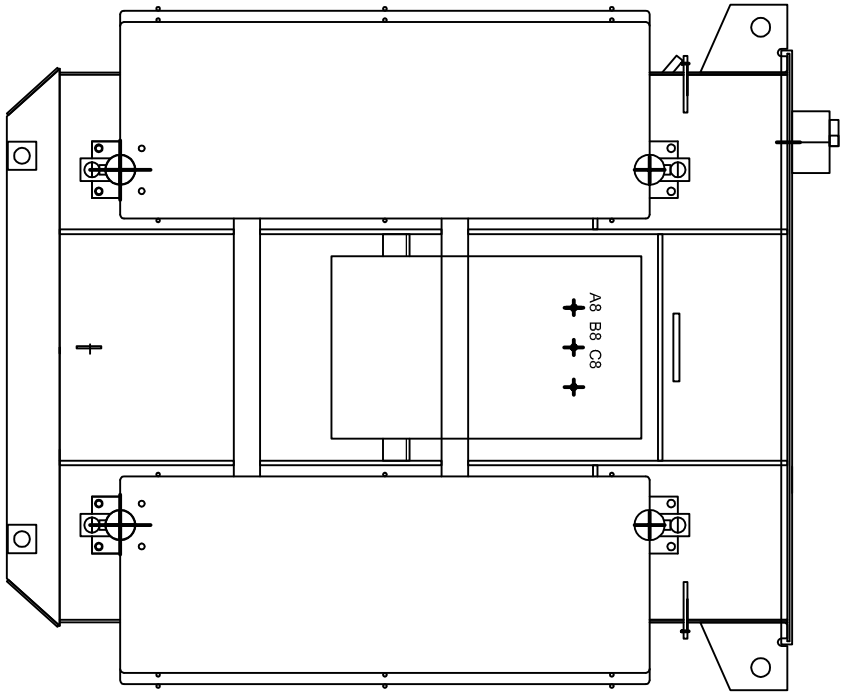


ELEVATION

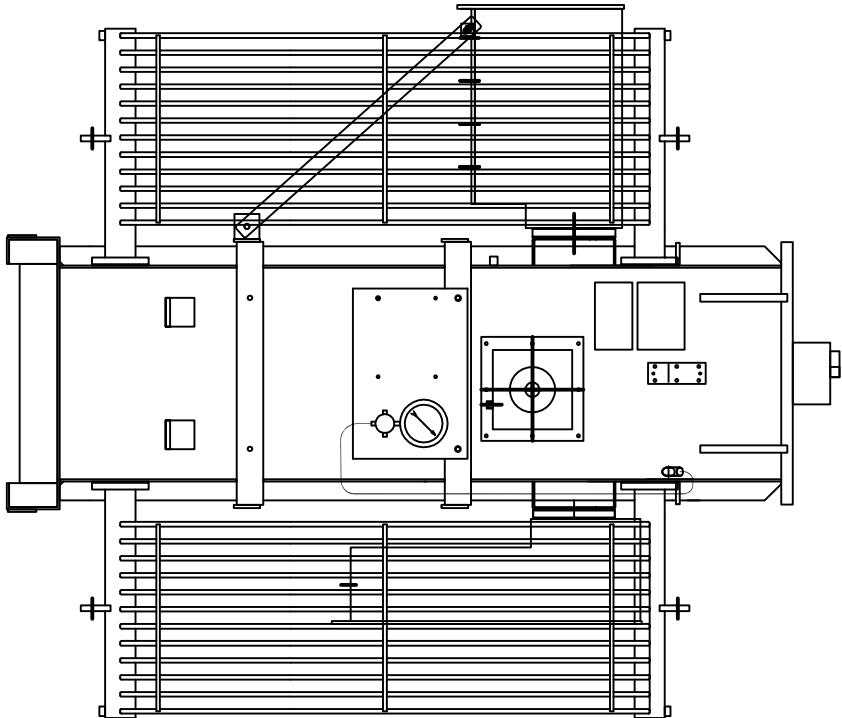

ELEVATION

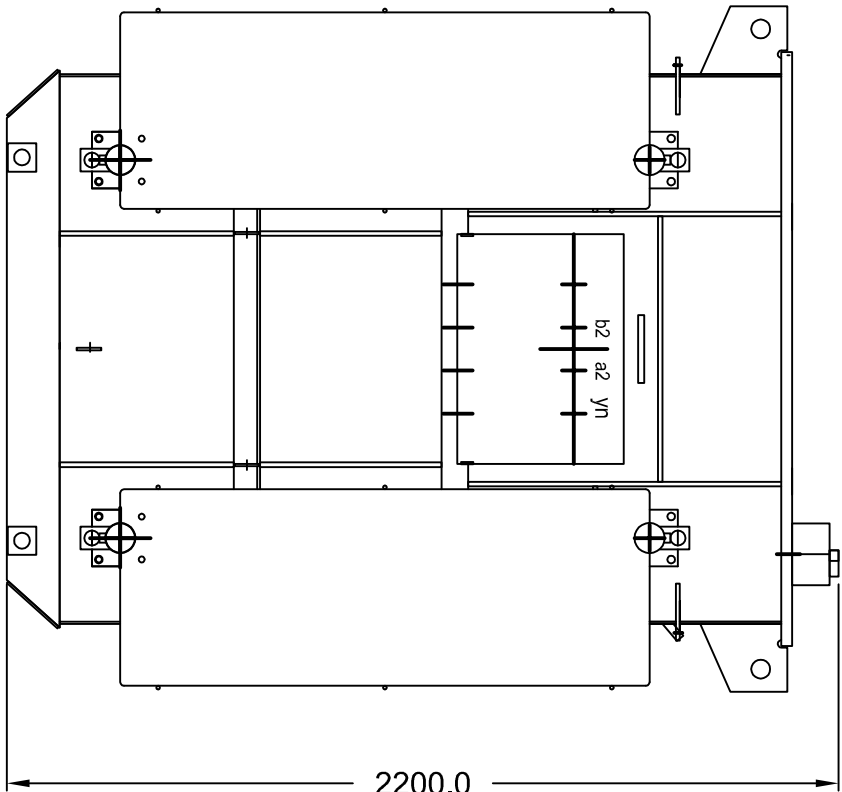

ELEVATION

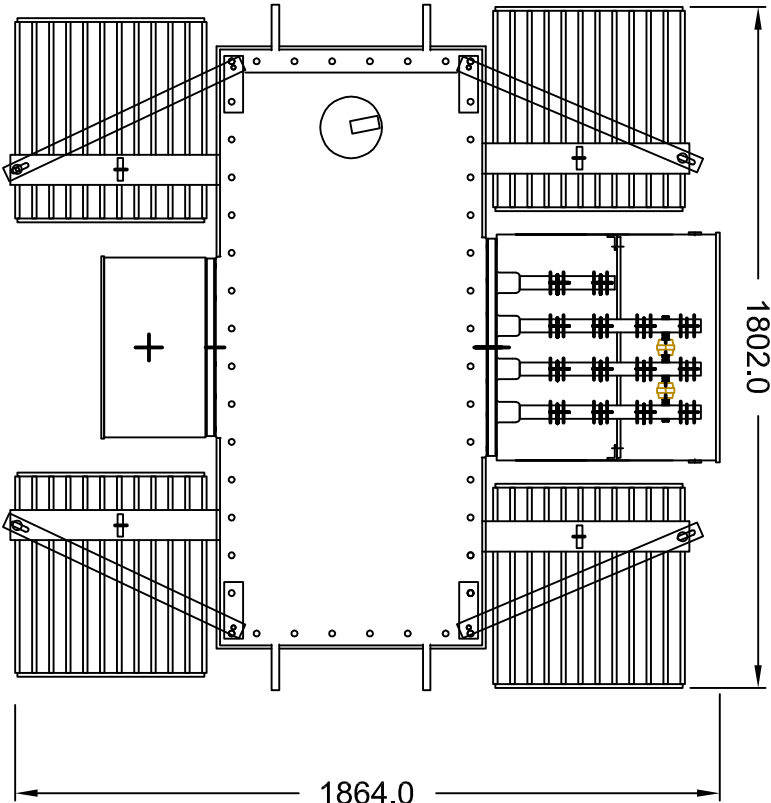

PLAN

PAINT FINISH:
TO LTSC 1a - TO BS 381C COLOUR REF: 632
DARK ADMILTARY GREY

17 The Courtyard, Gorsey Lane, Colehill, Birmingham, B46 1JA Tel: 01675 437777		Rev.	Date.	By.	Project Title: STANDARD DETAIL	Drawing Title: Transformer	Scale: 1:20 @ A3 Date: Dec 2014 Drawing No:	Drawn: DMS Checked: Rev:
ALL DIMENSIONS TO BE CHECKED ON SITE. WORK TO FIGURED DIMENSIONS ONLY. REPORT DISCREPANCIES TO THE DESIGNER. COPYRIGHT ACT APPLIES		.	.	.	.	.	.	.
Planning		.	.	.	.	.	.	.