
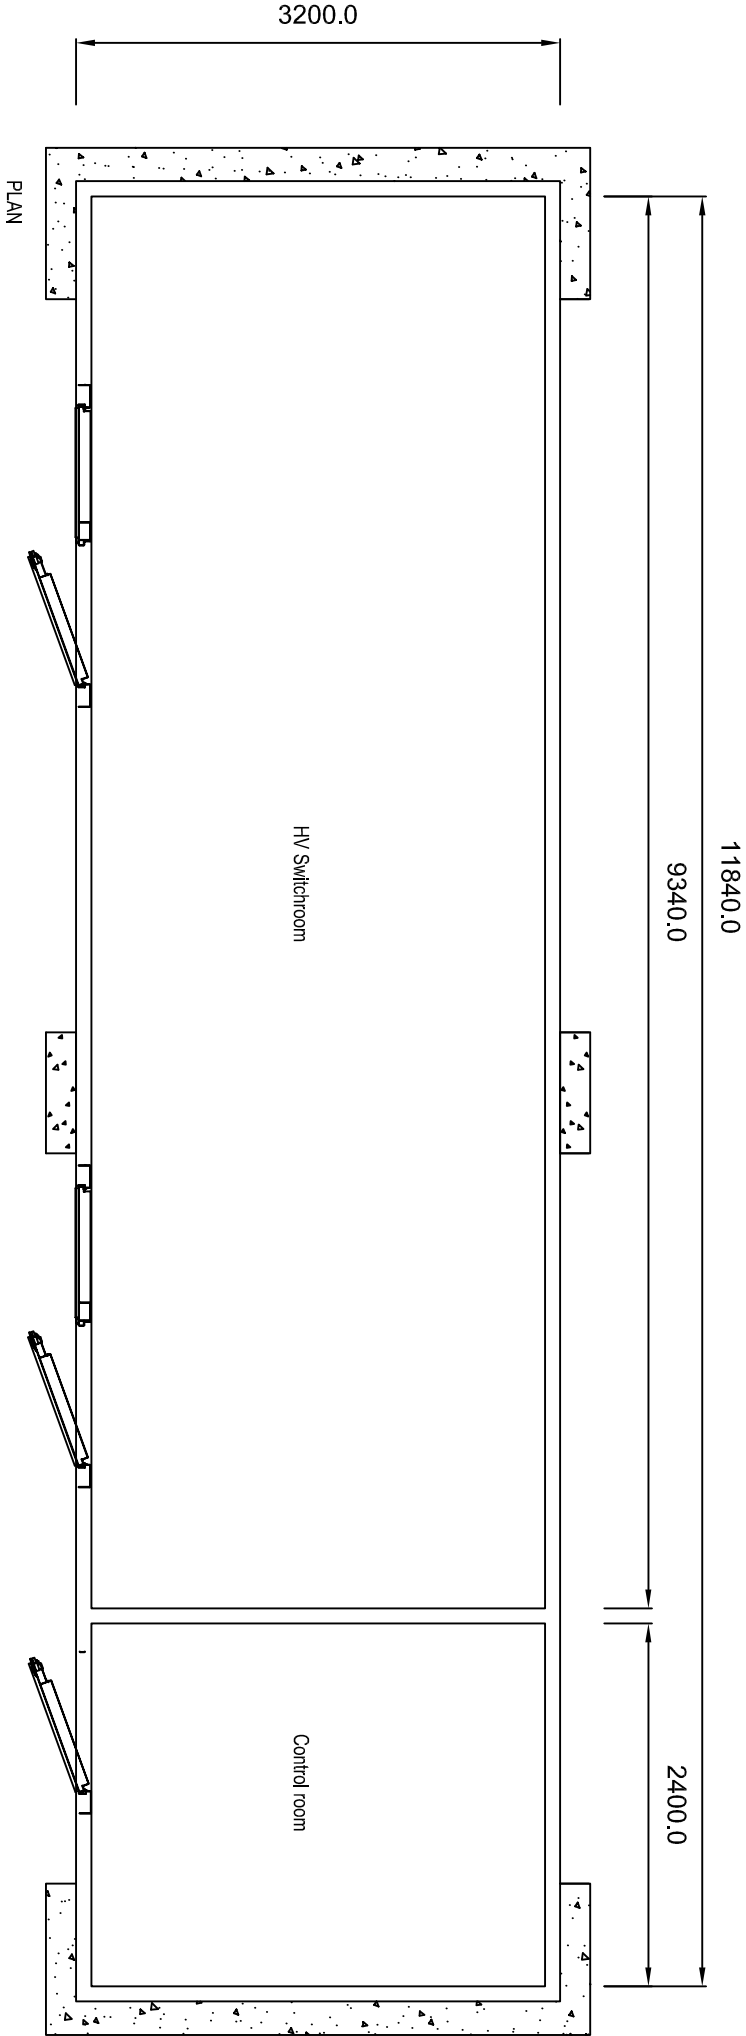


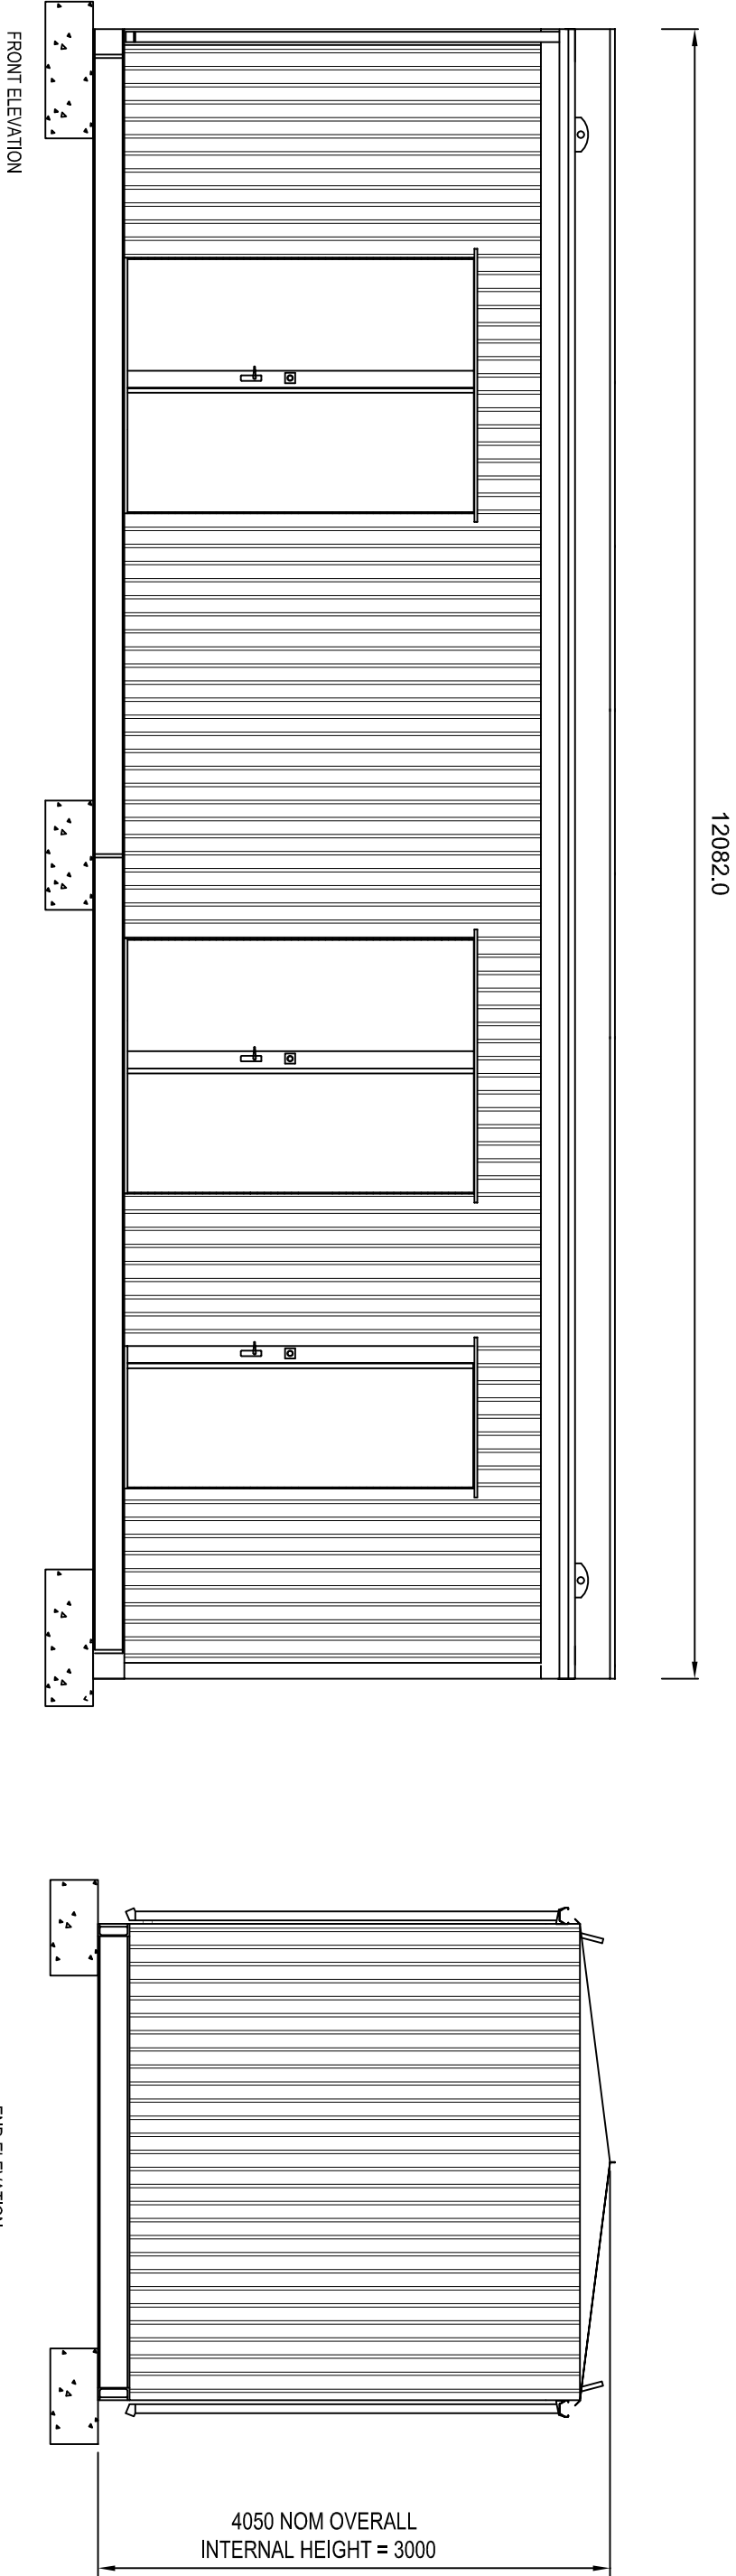

17 The Courtyard, Gorsey Lane, Coleshill, Birmingham, B46 1JA Tel: 01675 437777			Rev.		Date.	By.	Project Title:	Drawing Title:	Scale: 1:50 @ A3	Drawn: DMS
ALL DIMENSIONS TO BE CHECKED ON SITE. WORK TO FINISHED DIMENSIONS ONLY. REPORT DISCREPANCIES TO THE CLIENT IMMEDIATELY. COPYRIGHT ACT APPLIES							STANDARD DETAIL	12m long Switchroom	Date: Dec 2014	Checked:
Planning									Drawing No:	Rev:
									STD/019	
									Plot date: 6-Jan-15	