

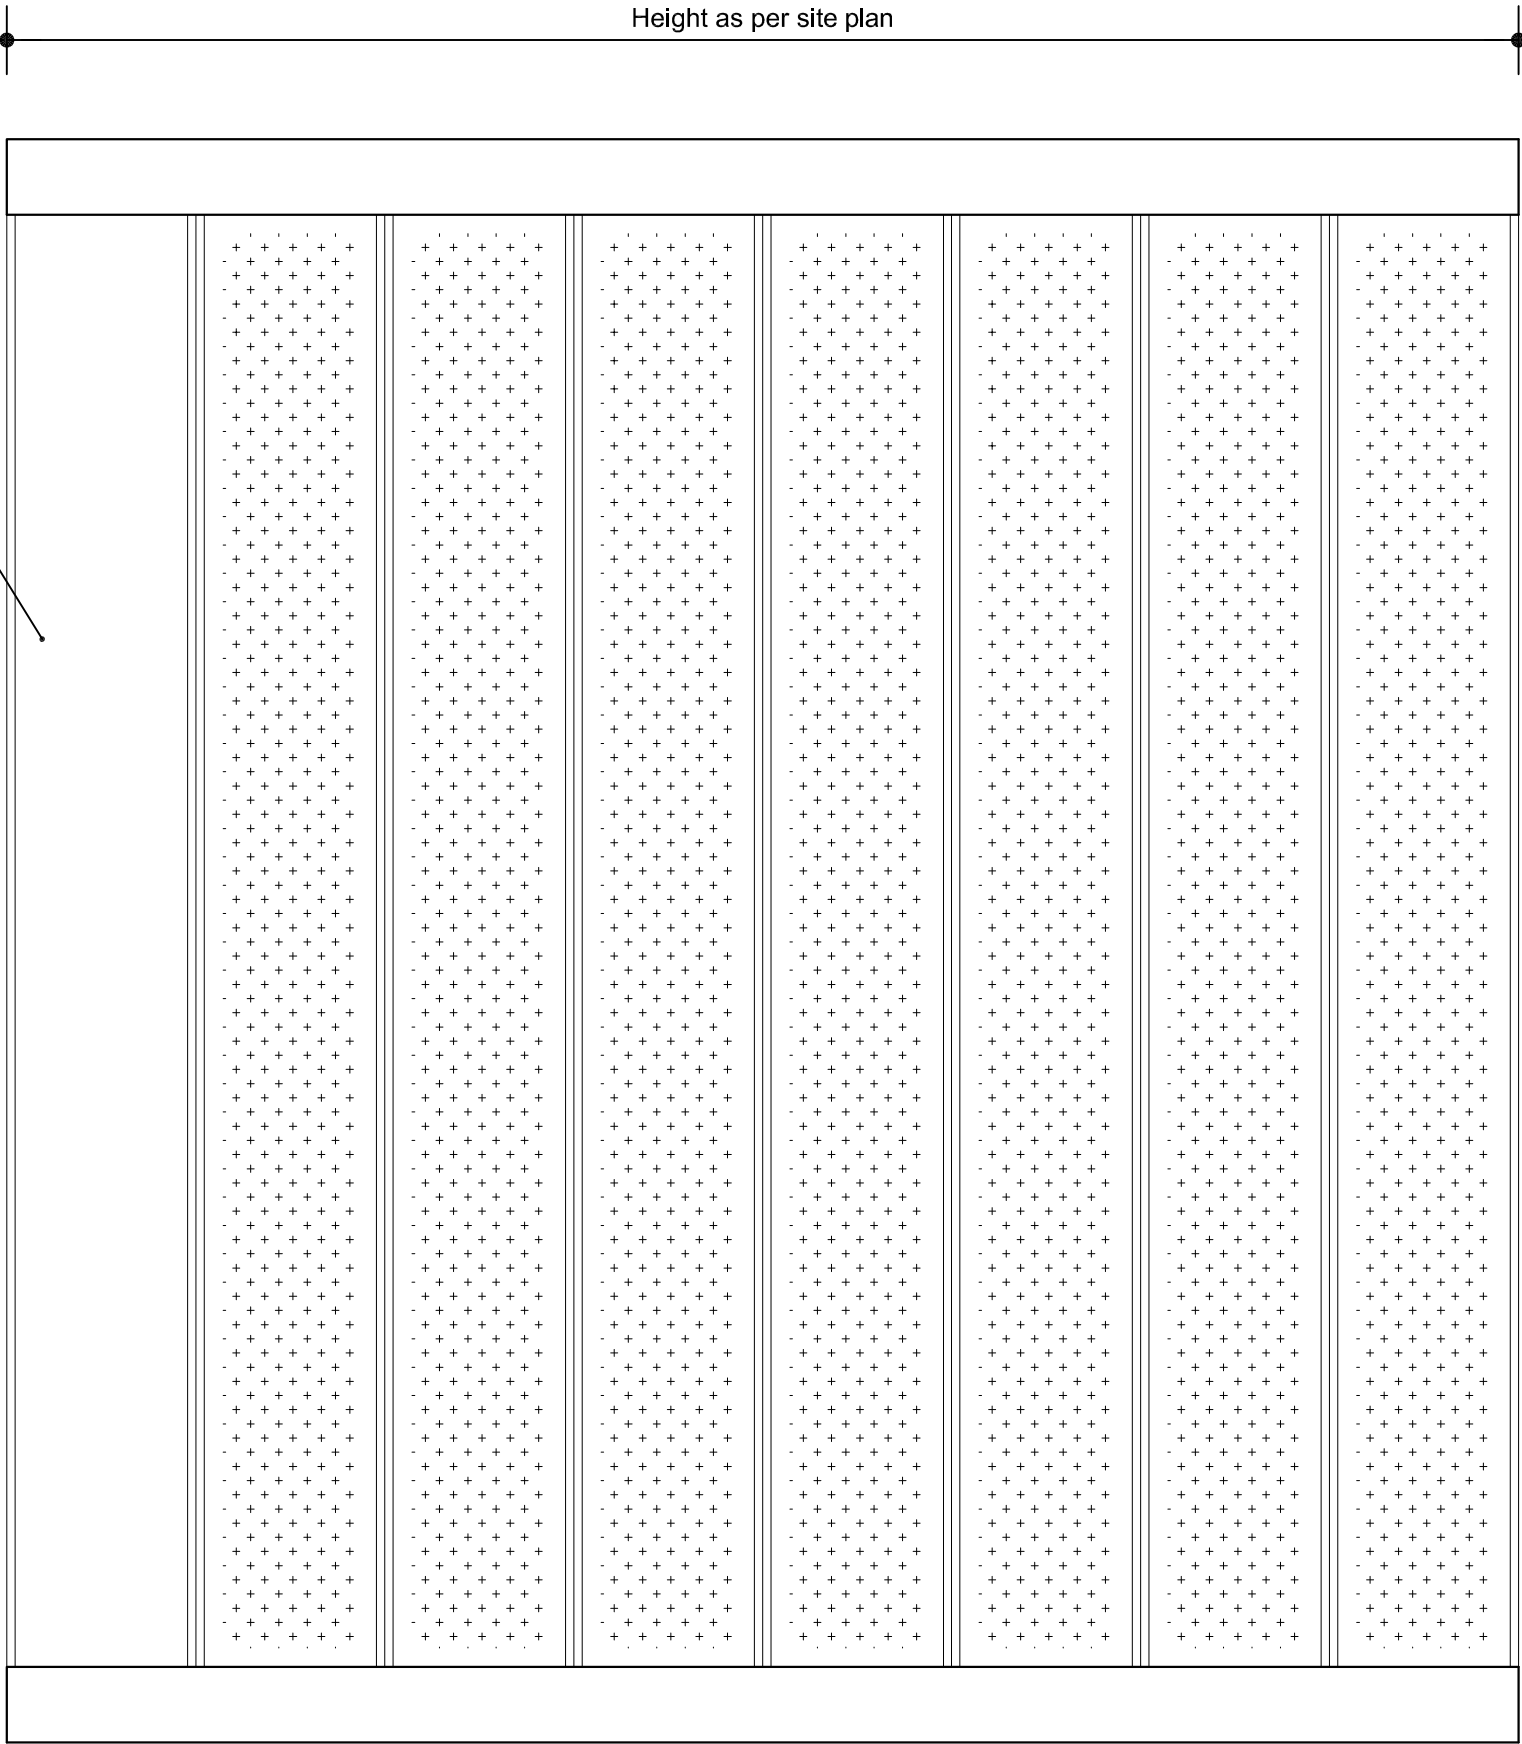




INTERNAL PERFORATED FACE

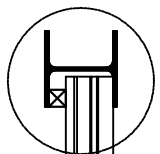


EXTERNAL SMOOTH FACE

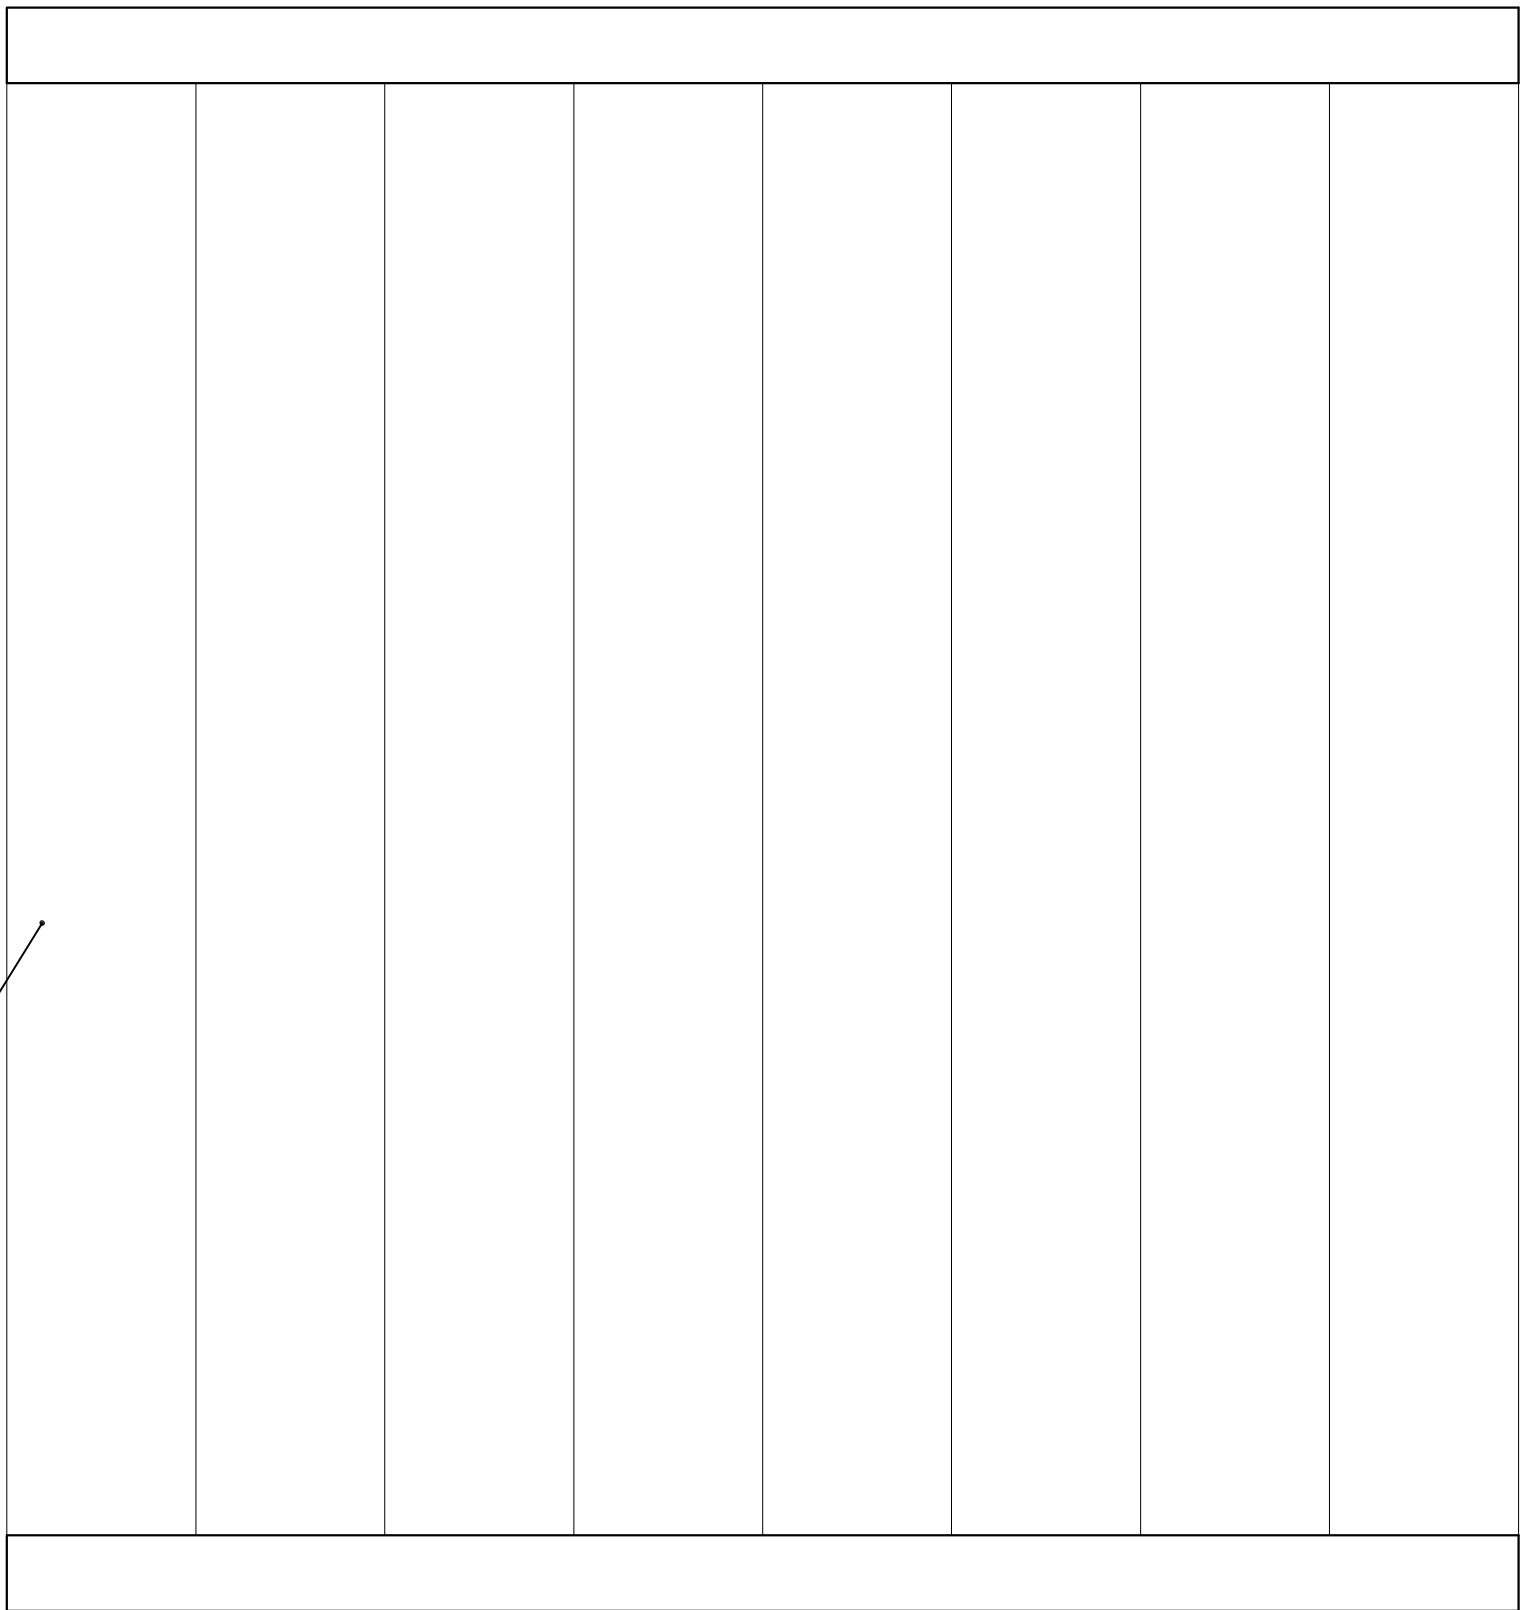

PLAN OF FENCING PANELS

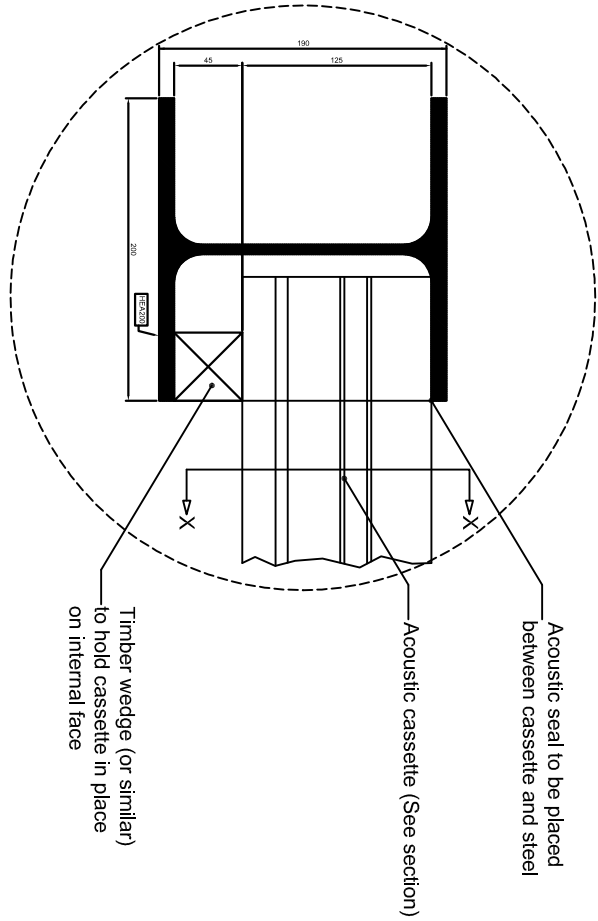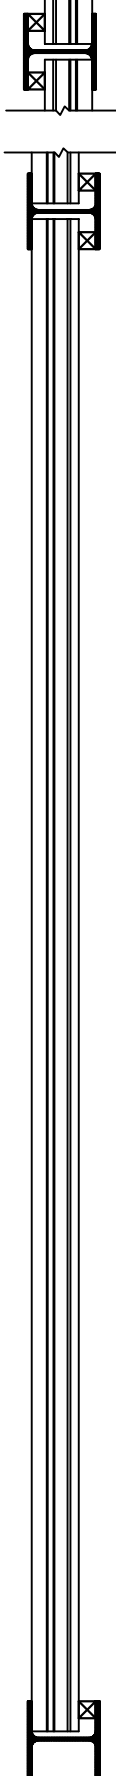


SECTION OF FENCING POST

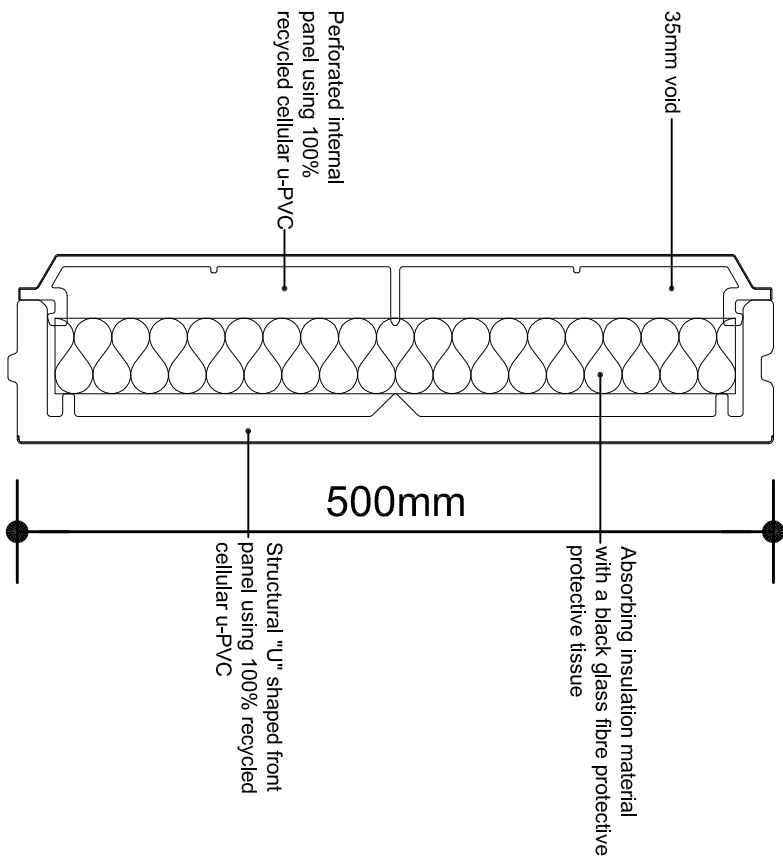

SECTION THROUGH 'X-X'



TYPICAL INSTALLATION ADJACENT RAILWAY

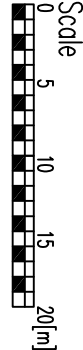

REVISIONS

Rev.	Date	By
1		
2		
3		
4		
5		

ALL DIMENSIONS TO BE CHECKED ON SITE
WORK TO FIGURED DIMENSIONS ONLY
REPORT DISCREPANCIES TO THE GFP
AT ONCE BEFORE PROCEEDING
COPYRIGHT ACT APPLIES

Unit 17 The Courtyard, Gorsey Lane,
Colehill, Birmingham, B46 1JA
Tel: 01675 437777

Project Title
Standard Detail

Drawing title

Acoustic Fencing

Scale 1:20-1:5@ A2 Date Feb 15
Drawn DMS Checked
Drawing No. Rev.

STD/023

Plot date: 13-Feb-15