


Key

Site Boundary

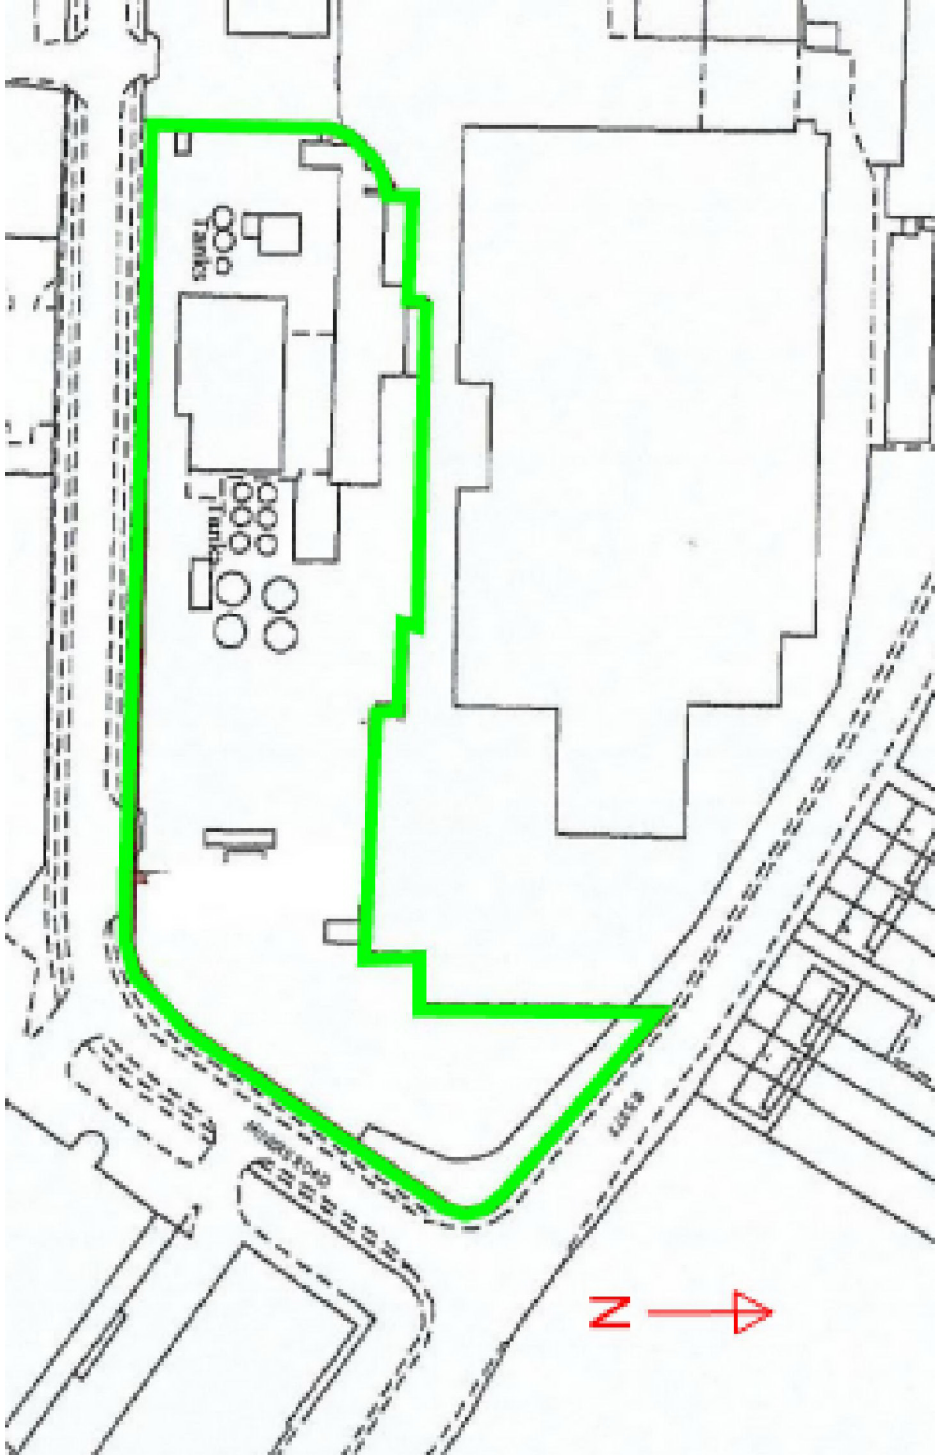

REV	DESCRIPTION	BY	CHK	APP	DATE
-----	-------------	----	-----	-----	------

2 Agriculture Limited



GENEVA BUILDING
LAKE VIEW DRIVE
SHERWOOD BUSINESS PARK
ANNESLEY, NOTTINGHAM
NG15 0ED
TEL: +44 (0)1623 684 550
FAX: +44 (0)1623 684 545
www.wyg.com



Project:
Cymru Country Feeds
Environmental Permit Variation

Drawing Title:

Site Layout
Plan

Scale @	A4	Drawn	Date	Checked	Date	Approved	Date
NTS	AE	25.8.17	AM	25.8.17	AM	25.8.17	
Project No.	Office	Type	Drawing No.	Revision			
A103882	81-46	W&RM					