



**NEATH PORT TALBOT
(RECYCLING) LTD**

**Material Recovery & Energy Centre
Crymlyn Burrows, SWANSEA, SA1 8PZ
TELEPHONE 01792 641901
FAX 01792 465188**

Application for a Variation to an Installation Permit

Appendix 2

Site Plans



Document Reference: NPT/VAR/2016/JG1



Appendix 2.1 Site Boundary and Areas Layout Plan

Material Recycling Energy Centre

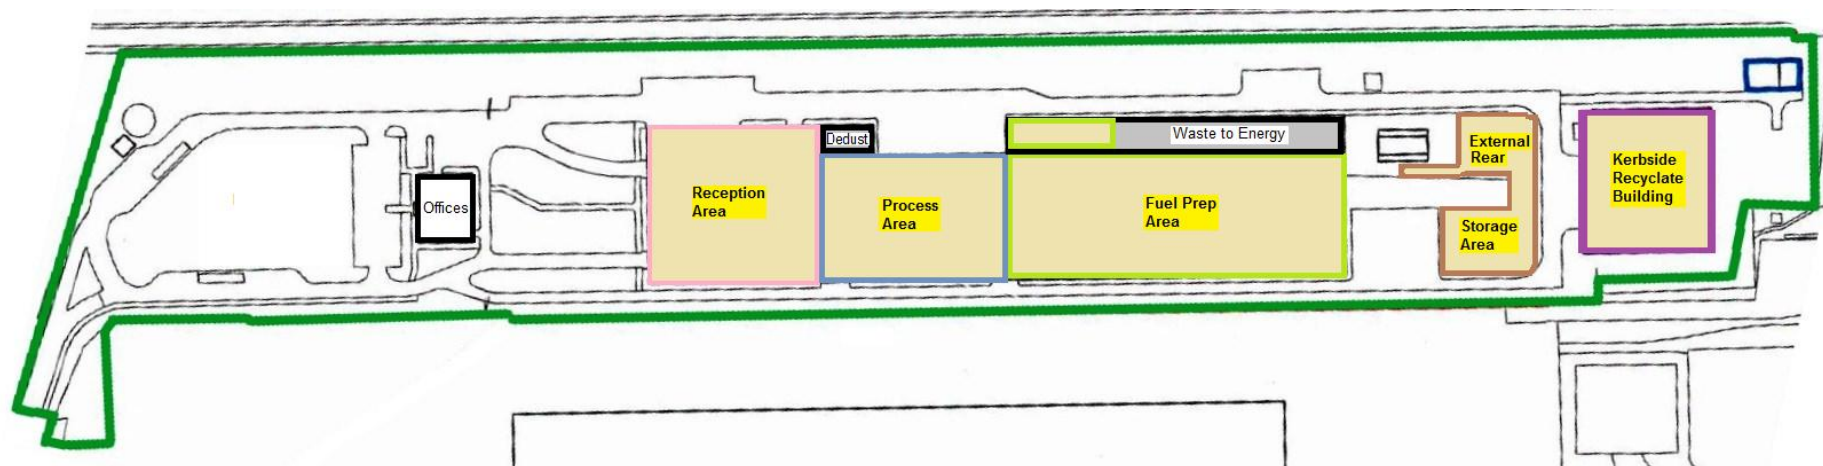






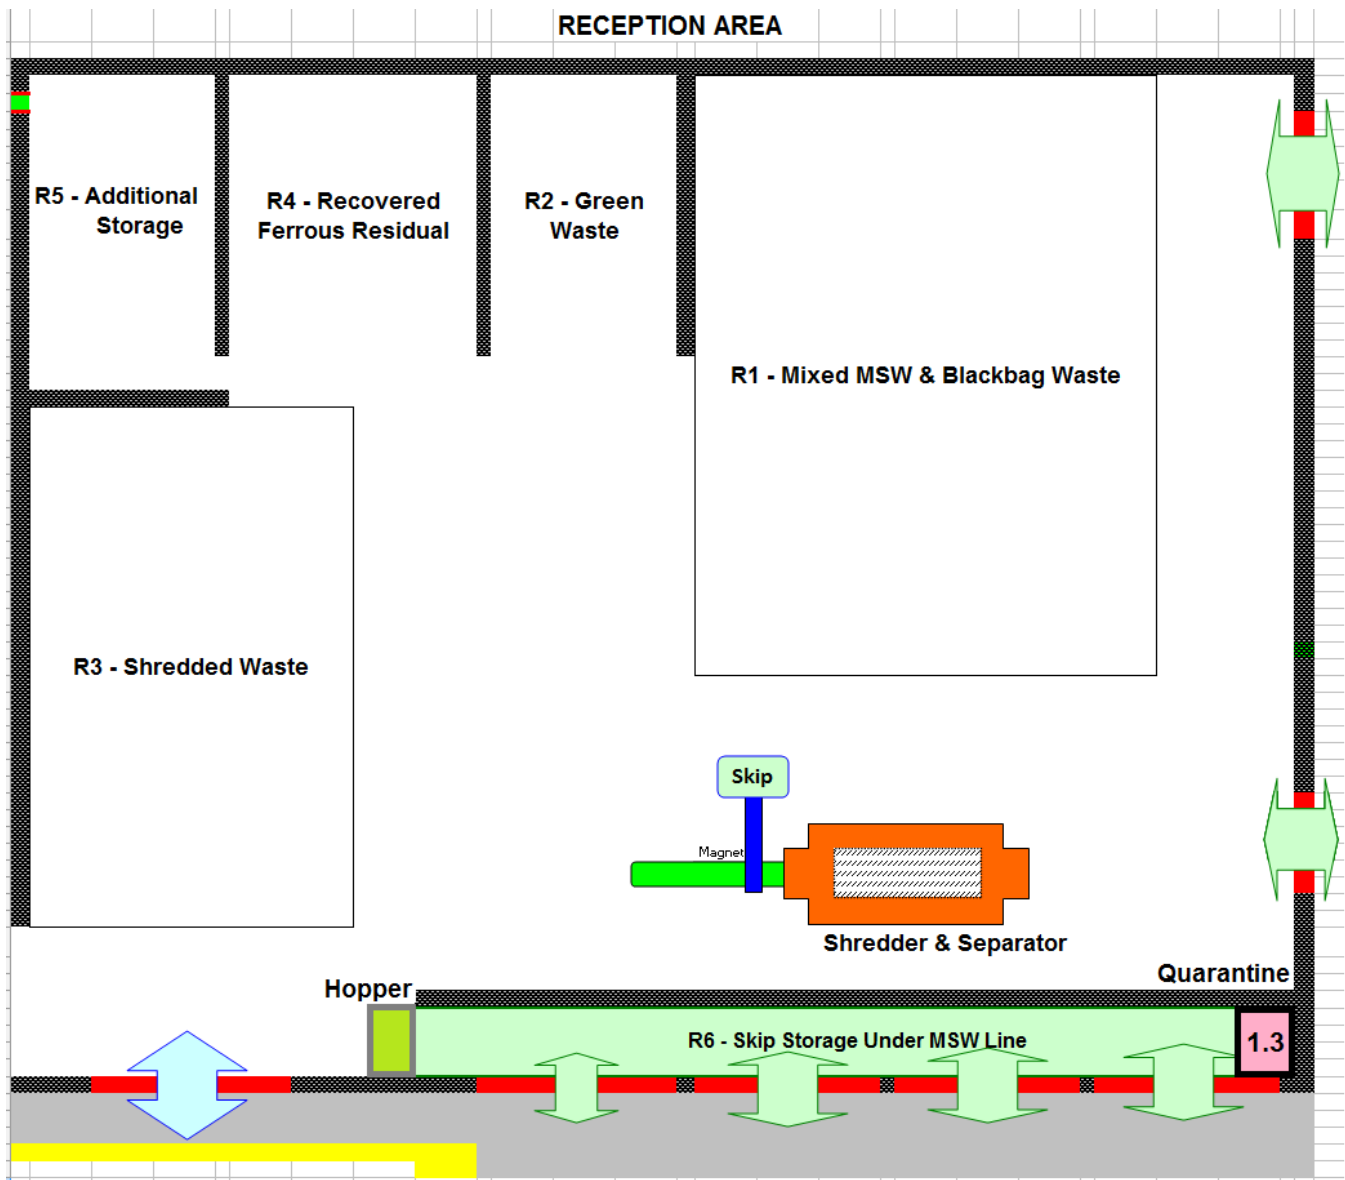


Table 2.1 Key and References to Site Boundary and Areas Layout Plan

Area	Reference	Comments
	Site Boundary	Permit EPR.BJ5575IF Installation Boundary
	Reception Area	Appendix 2.1 a - Site Layout Plan - Reception Area
	Process Area	Appendix 1.2.1 b - Site Layout Plan - Process Area
	Fuel Prep Area	Appendix 2.1 c - Site Layout Plan - Fuel Preparation Area
	External Storage Area	Appendix 2.1 d - Site Layout Plan - External Rear Storage Area
	Kerbside Recyclate Building	Appendix 2.1 e - Site Layout Plan - Kerbside Recyclates Building


Appendix 2.1 a- Site Layout Plan

Reception Area




Appendix 2.1 b- Site Layout Plan

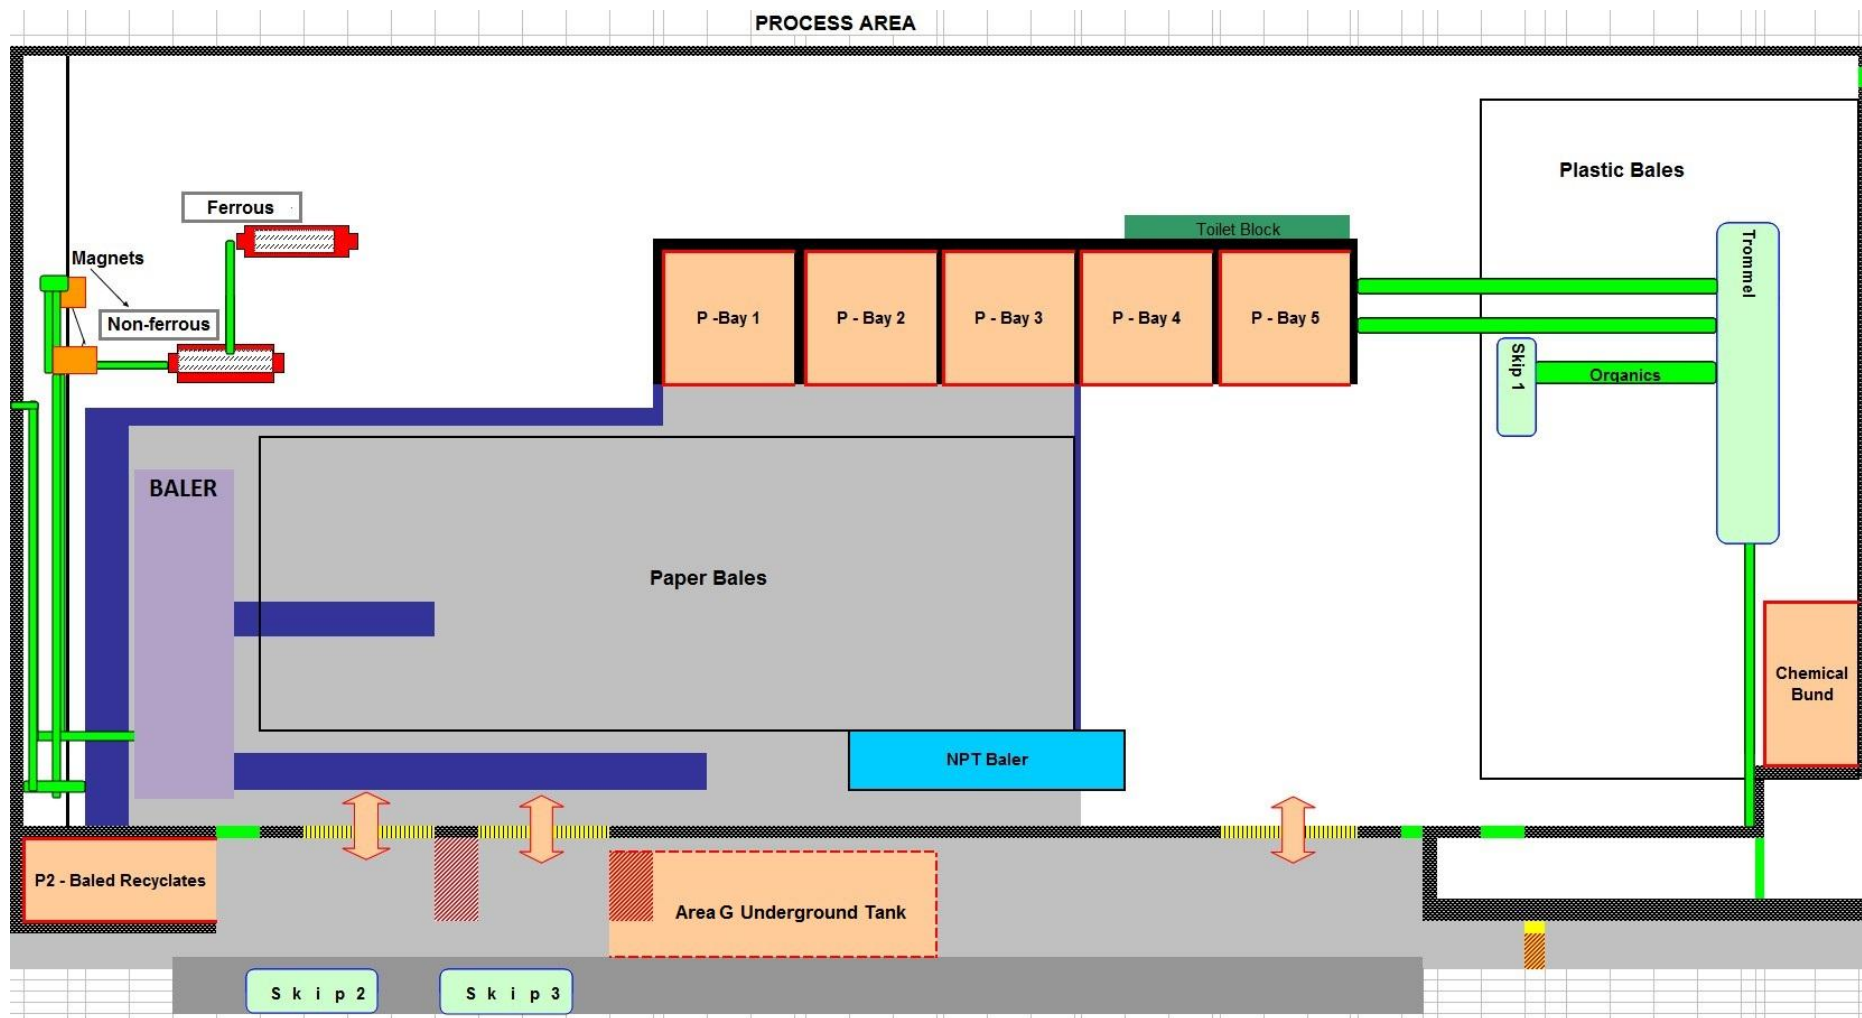Process Area




Appendix 2.1 c- Site Layout Plan

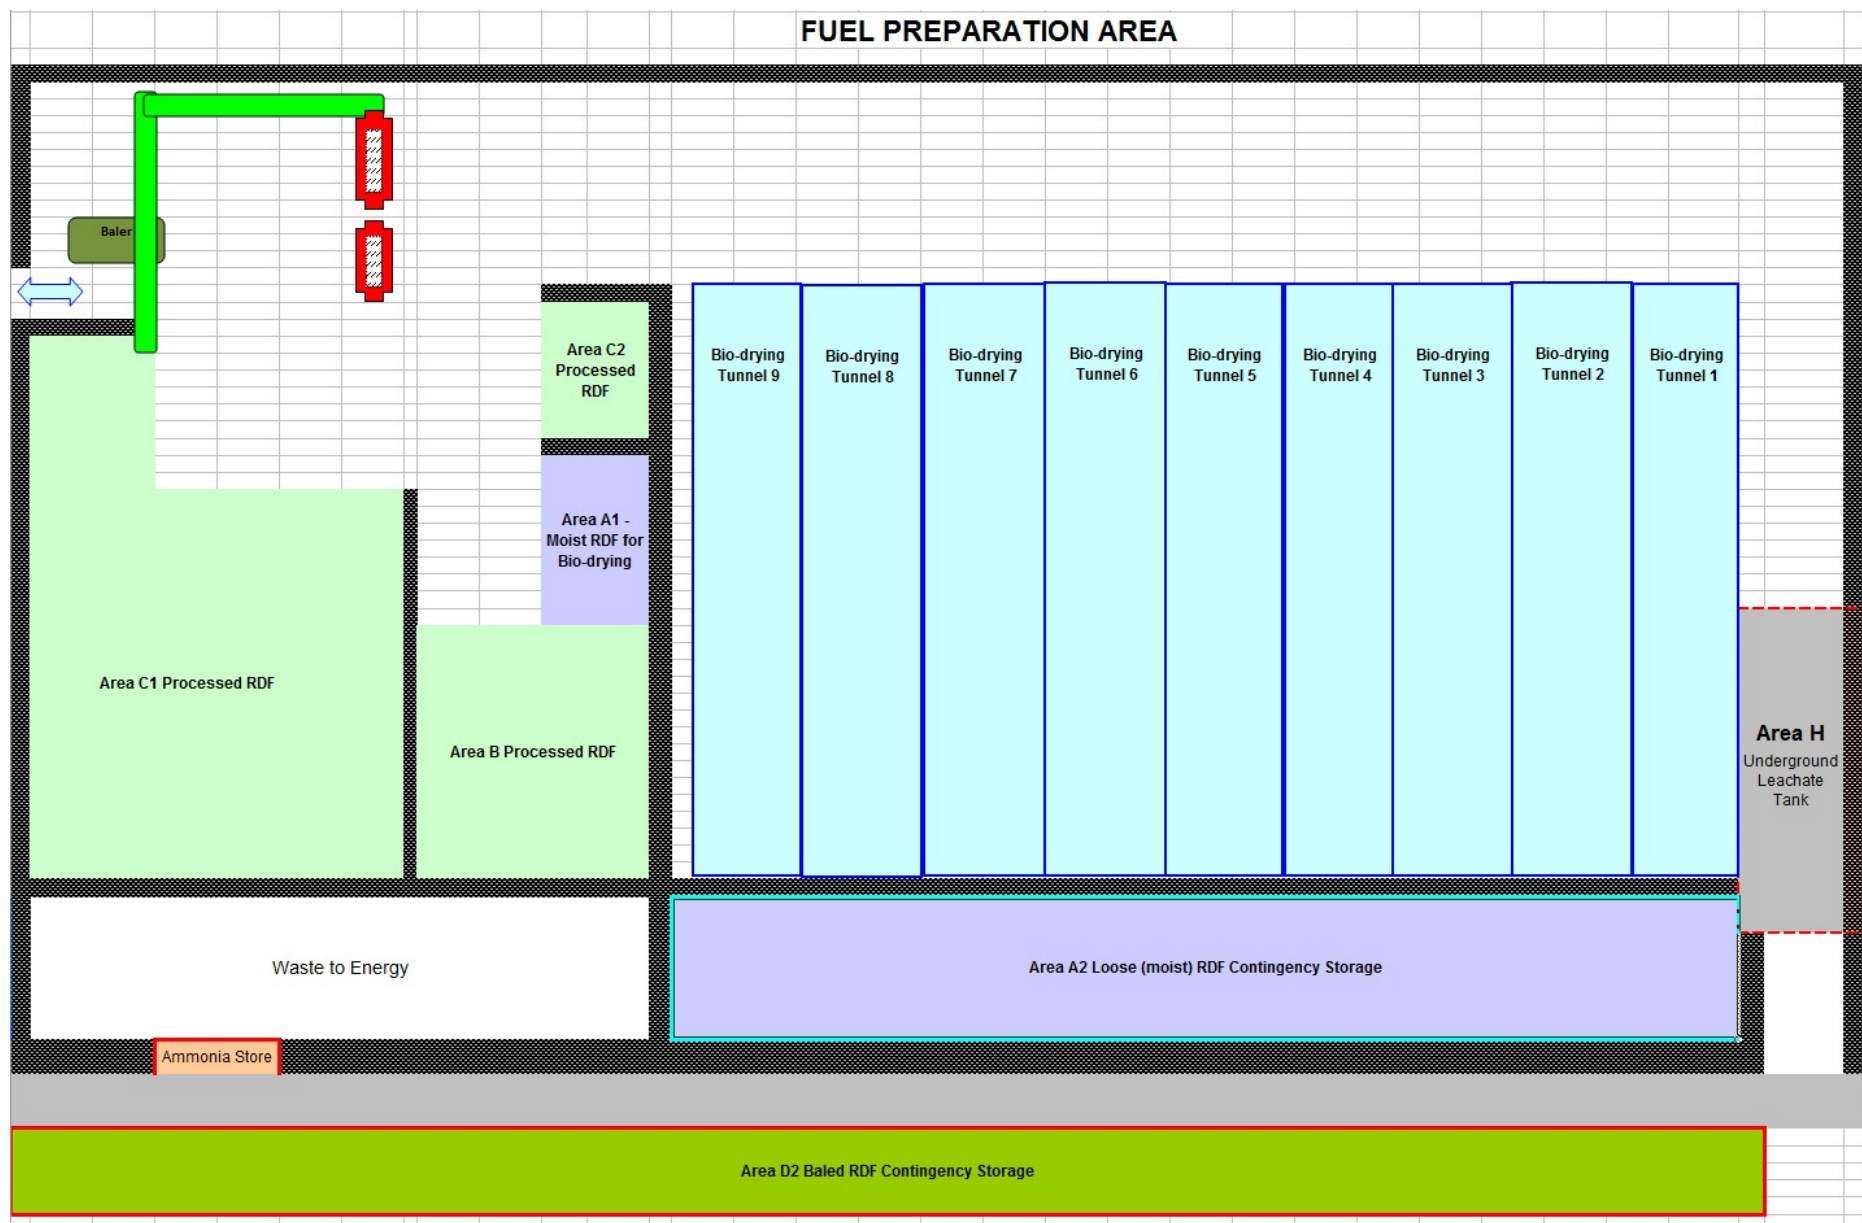Fuel Preparation Area



Appendix 2.1 d- Site Layout Plan

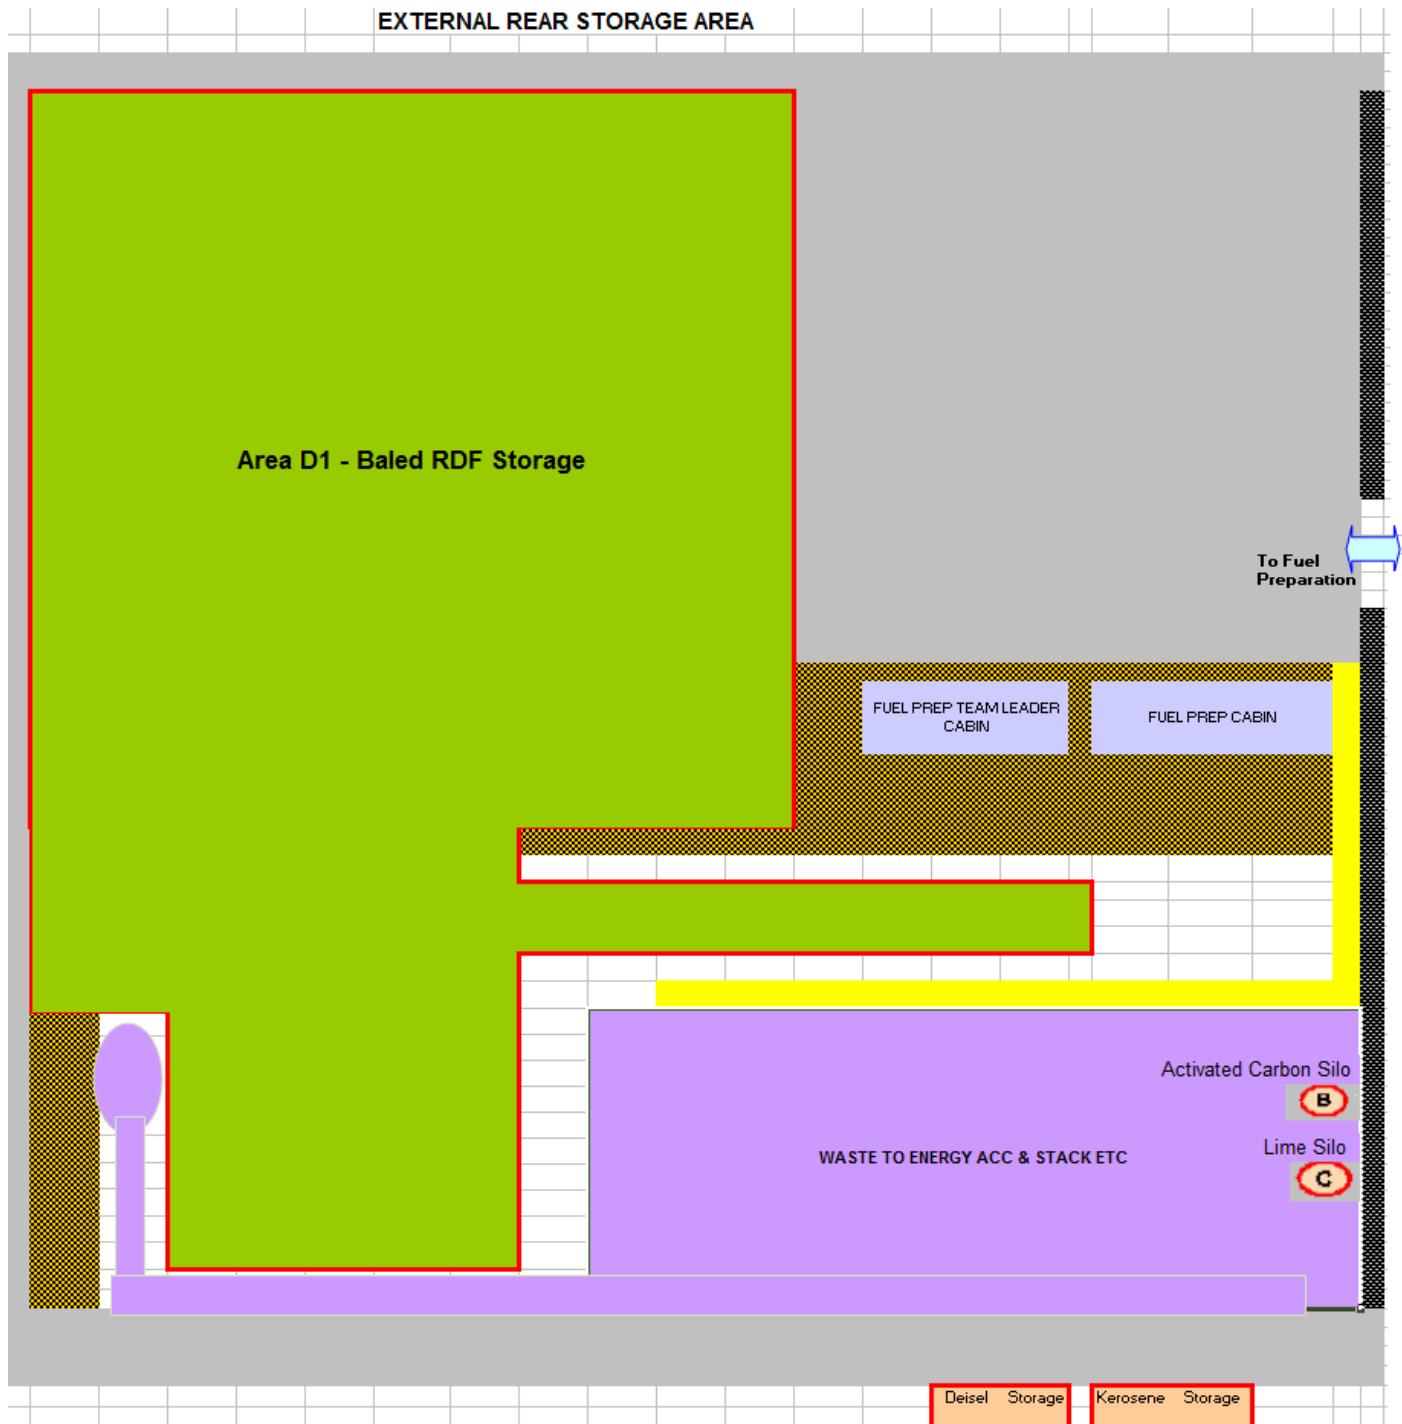External Rear Storage Area



Appendix 2.1 e- Site Layout Plan

Kerbside Recyclate Building

