


Path: \\c011-a-main01\cadda\Cott Beverages Limited\Wrexham\99_PROJECTS\1524292_Environmental Permit Application\001_EP\02_PRODUCTION\DWG | File Name: 1524292-001-EP-002.dwg

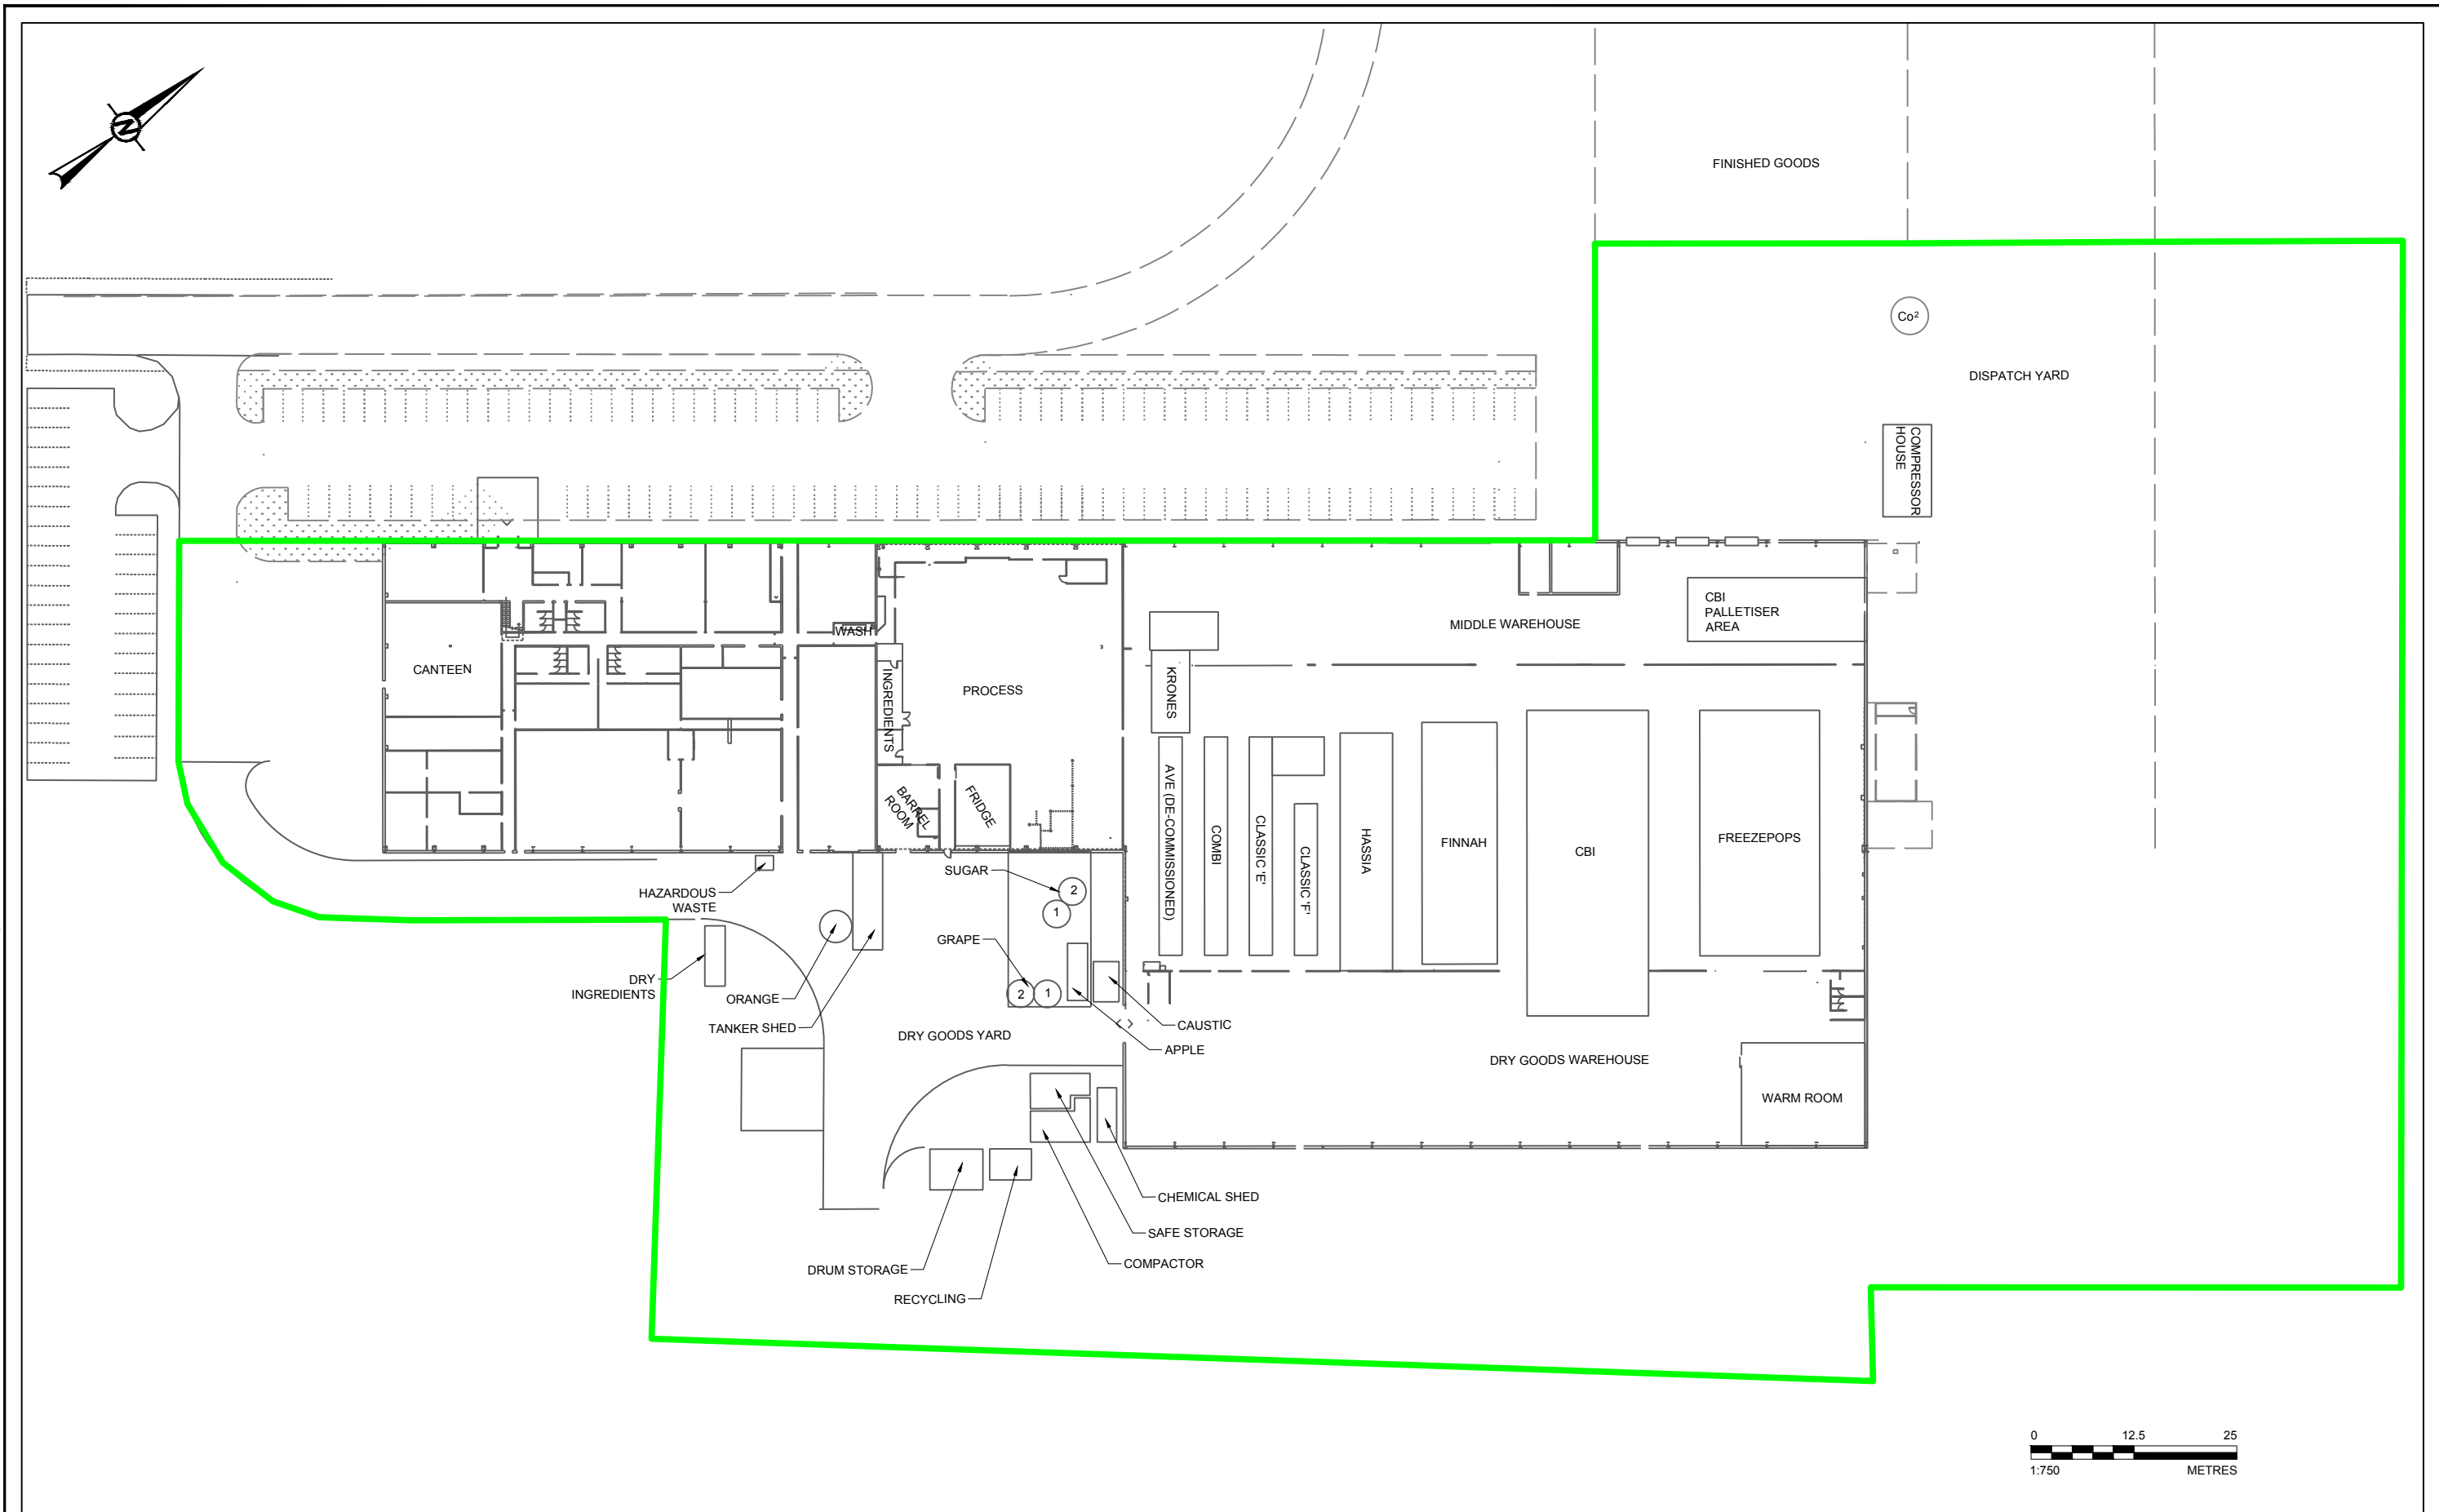

LEGEND
ENVIRONMENTAL PERMIT BOUNDARY

CLIENT
COTT BEVERAGES LIMITED

PROJECT
ENVIRONMENTAL PERMIT APPLICATION - WREXHAM

CONSULTANT



YYYY-MM-DD	2016-02-10
DESIGNED	ST
PREPARED	AD
REVIEWED	RH
APPROVED	RH

TITLE
SITE LAYOUT PLAN

PROJECT NO.
1524292

CONTROL
0001-EP-0002

REV.
B

DRAWING
2

IF THIS MEASUREMENT DOES NOT MATCH WHAT IS SHOWN, THE SHEET SIZE HAS BEEN MODIFIED FROM ISO A3