


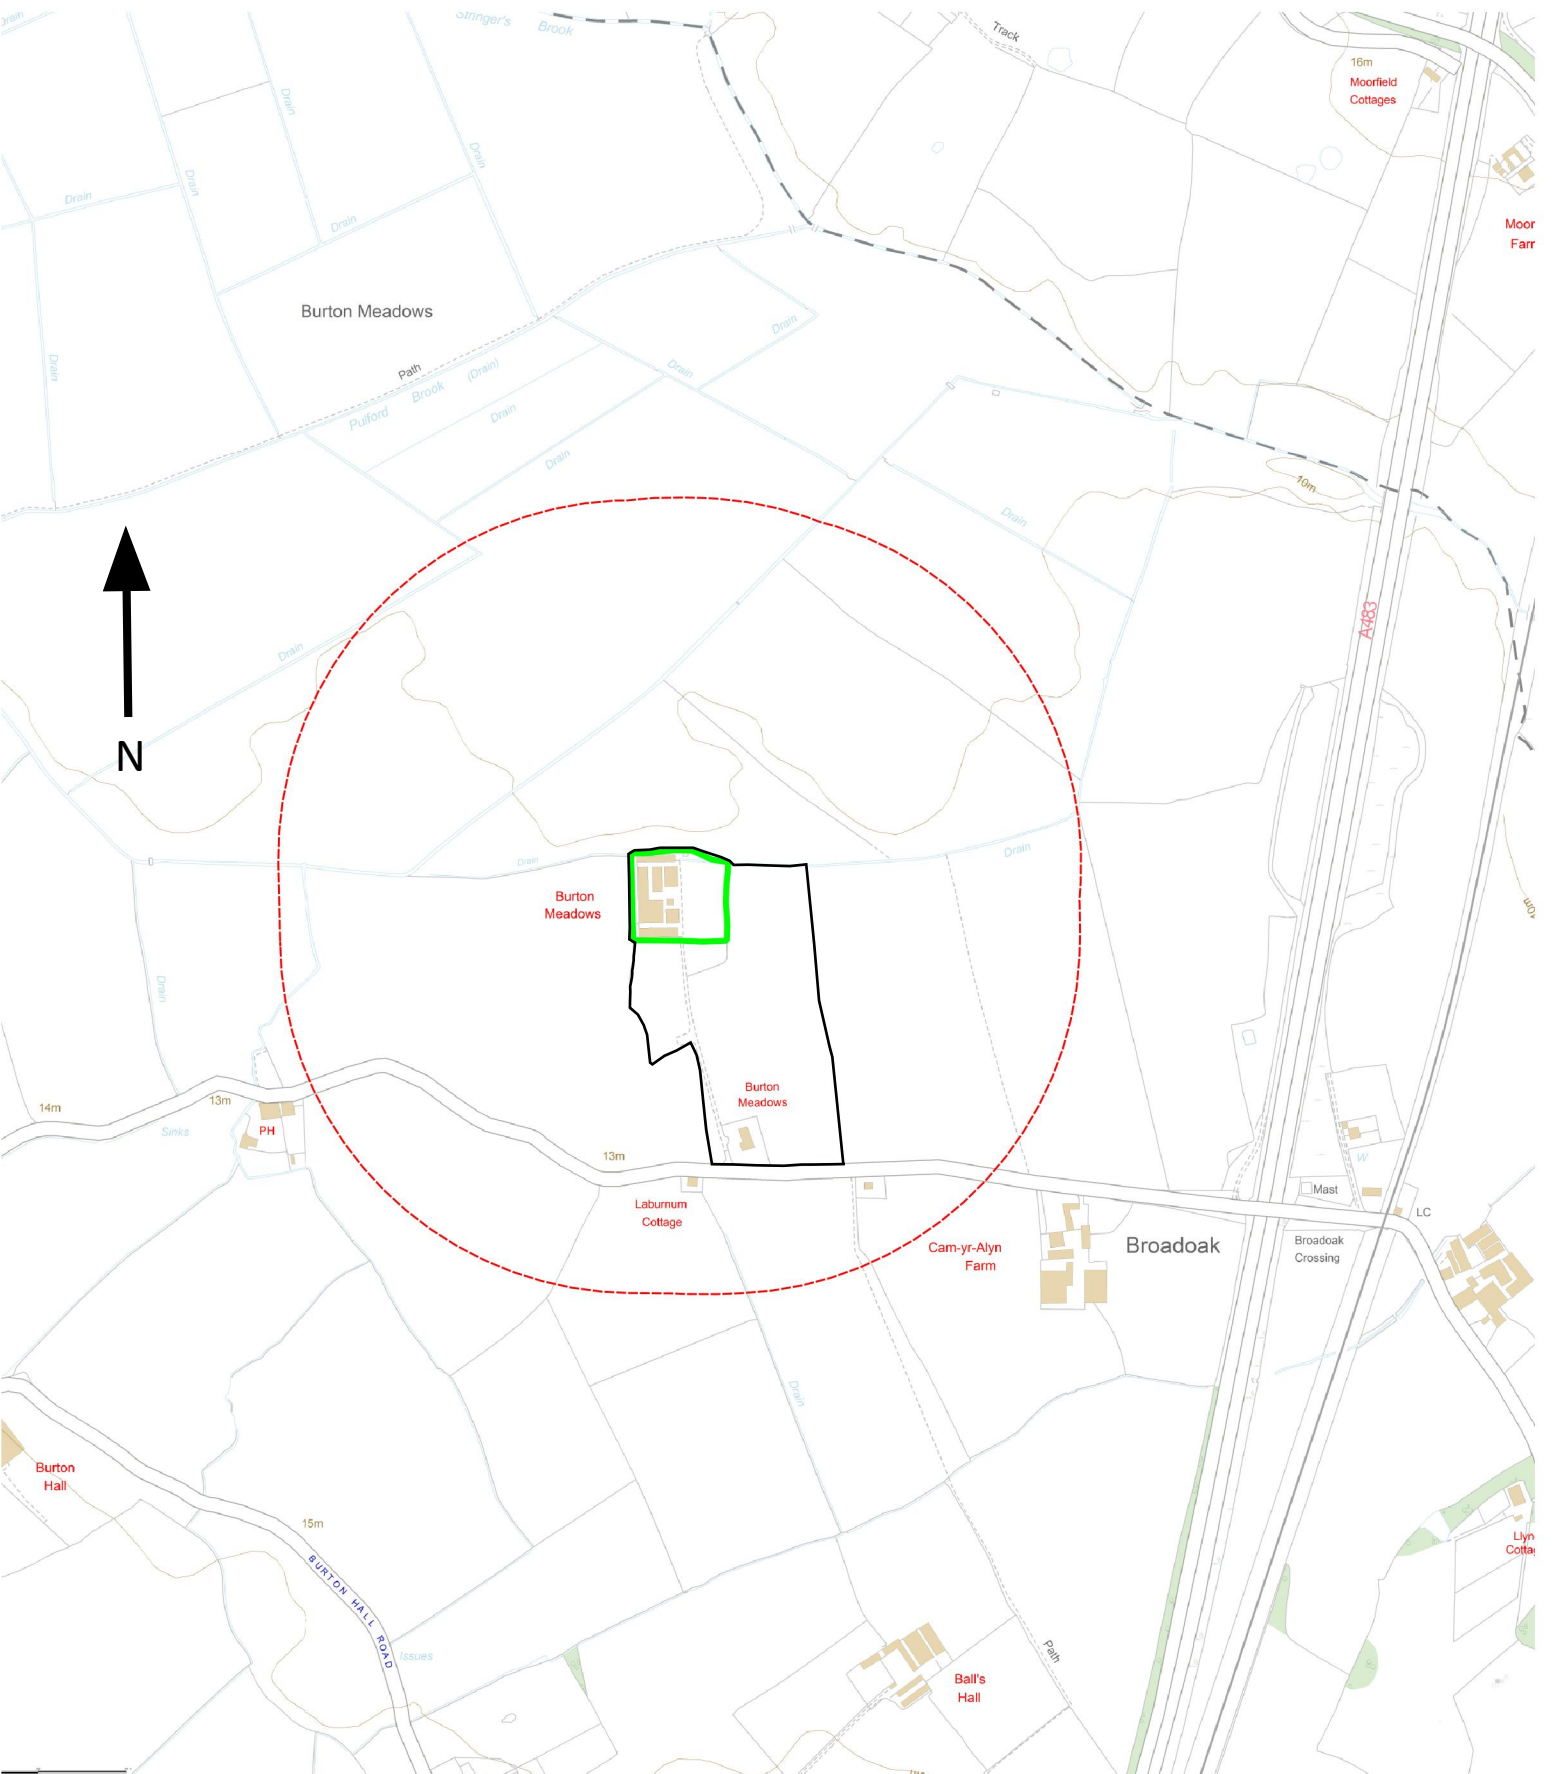


Key



Site boundary



Proposed Installation boundary

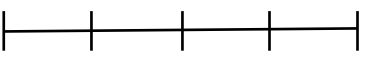

400m