




- Rainwater —————
- Chicken Washdown —————
- Domestic Waste Water —————
- Treated & Cleaned Water —————

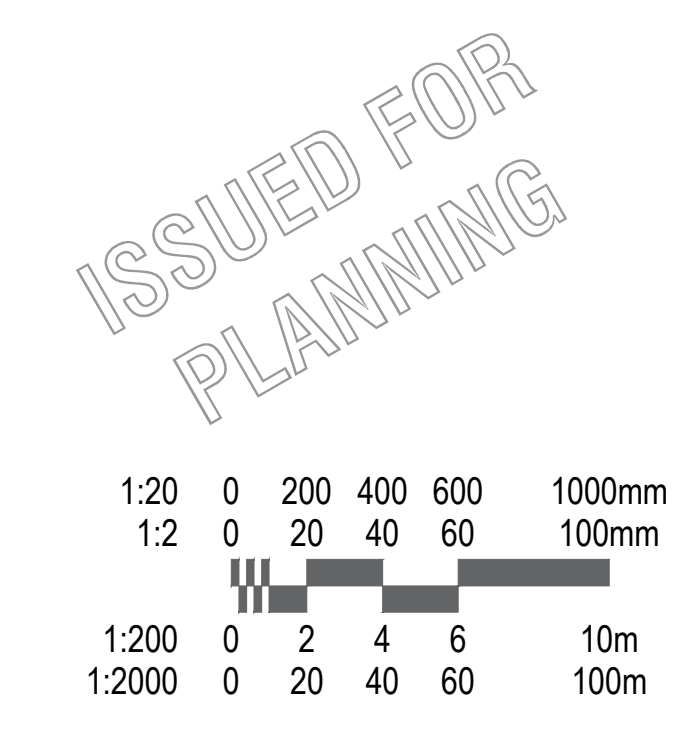

Appendix A
Figure 4
Existing Drainage
Scale: 1:500

P1	First Issue	HF	19/10/15
REVISION	DESCRIPTION	INITIALS	DATE
PROJECT: 3697 Maelor Poultry Extension, Wrexham		DRAWING NUMBER: c3697	
DRAWING TITLE: Existing Drainage		L04.02	
CLIENT: Salisbury Poultry		REVISION: -	
Cassidy+Ashton		DRAWN BY: HF	
www.cassidyashton.co.uk		SCALE @ A1: 1:500	
ARCHITECTURE BUILDING SURVEYING TOWN PLANNING		DATE: January 2016	
Preston Office: 7 East Cliff, Preston, Lancashire, PR1 3UE T: 01773 258958			
Chester Office: 10 Hunters Walk, Canal Street, Chester, CH1 4EB T: 01244 462880			
This drawing is subject to copyright and is not to be reproduced in any form without written permission. Do not make any alterations. Check all dimensions on site.			