


- Key
- A1 BOILERS
  - A2 CHEMICAL SCRUBBER STACK
  - A3 Bird Hang on Dust Arrestor
  - W1 ETP DISCHARGE
  - W2 & W3 SURFACE WATER DRAINAGE OUTFALL

1 Proposed Site/Block Plan  
Scale: 1:500

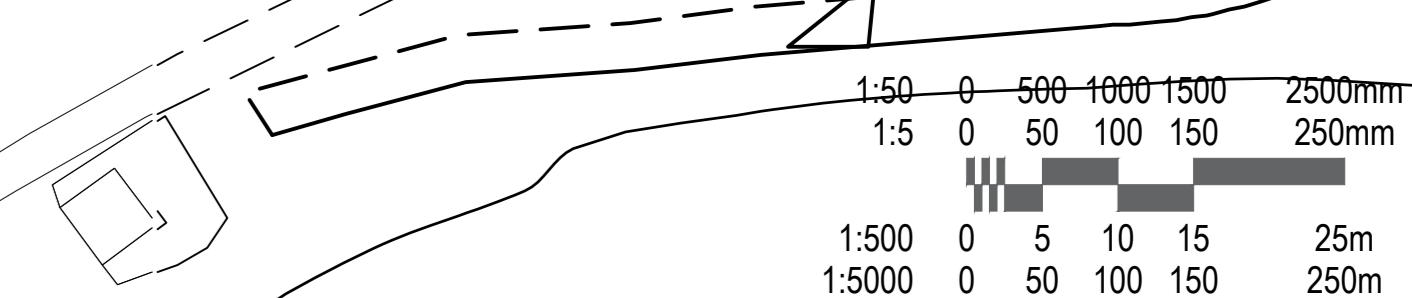

P5	Effluent Treatment Plant Layout Updated	RD	01.02.17
P4	Key amended	RD	26.01.17
P3	General Updates	RD	20.01.17
P2	Relocation of Exhaust Air Scrubber System	HF	04.01.16
P1	First Issue	HF	19.10.15
REVISION	DESCRIPTION	INITIALS	DATE

PROJECT: Environmental Permit	DRAWING NUMBER: c3697
DRAWING TITLE: PROPOSED INSTALLATION PLAN	REVISION: P5
CLIENT: Maelor Foods	DRAWN BY: HF
	SCALE @ A1: 1:500
	DATE: Jan 2016

ARCHITECTURE BUILDING SURVEYING TOWN PLANNING  
Preston Office: 7 East Cliff, Preston, Lancashire, PR1 3JE Tel: 01773 358356  
Chester Office: 10 Hunters Walk, Canal Street, Chester, CH1 4EB Tel: 01244 462880  
This drawing is copyright and is not to be reproduced in part or whole without permission. Do not make any alterations. Check all dimensions on site.

ISSUED FOR  
PLANNING