

MAELOR FOODS LIMITED

VISTORS, CONTRACTORS SITE PLAN

JUNE 2016
 VERSION: 1 / REF: QP094
 AUTHORISED BY: YVONNE HANCOX


MAELLOR POULTRY

PICKHILL LANE, CROSS LANES, WREXHAM, LL13 0UE

Appendix C - Figure 5

KEY:-

- FIRST AID
- SMOKING AREA

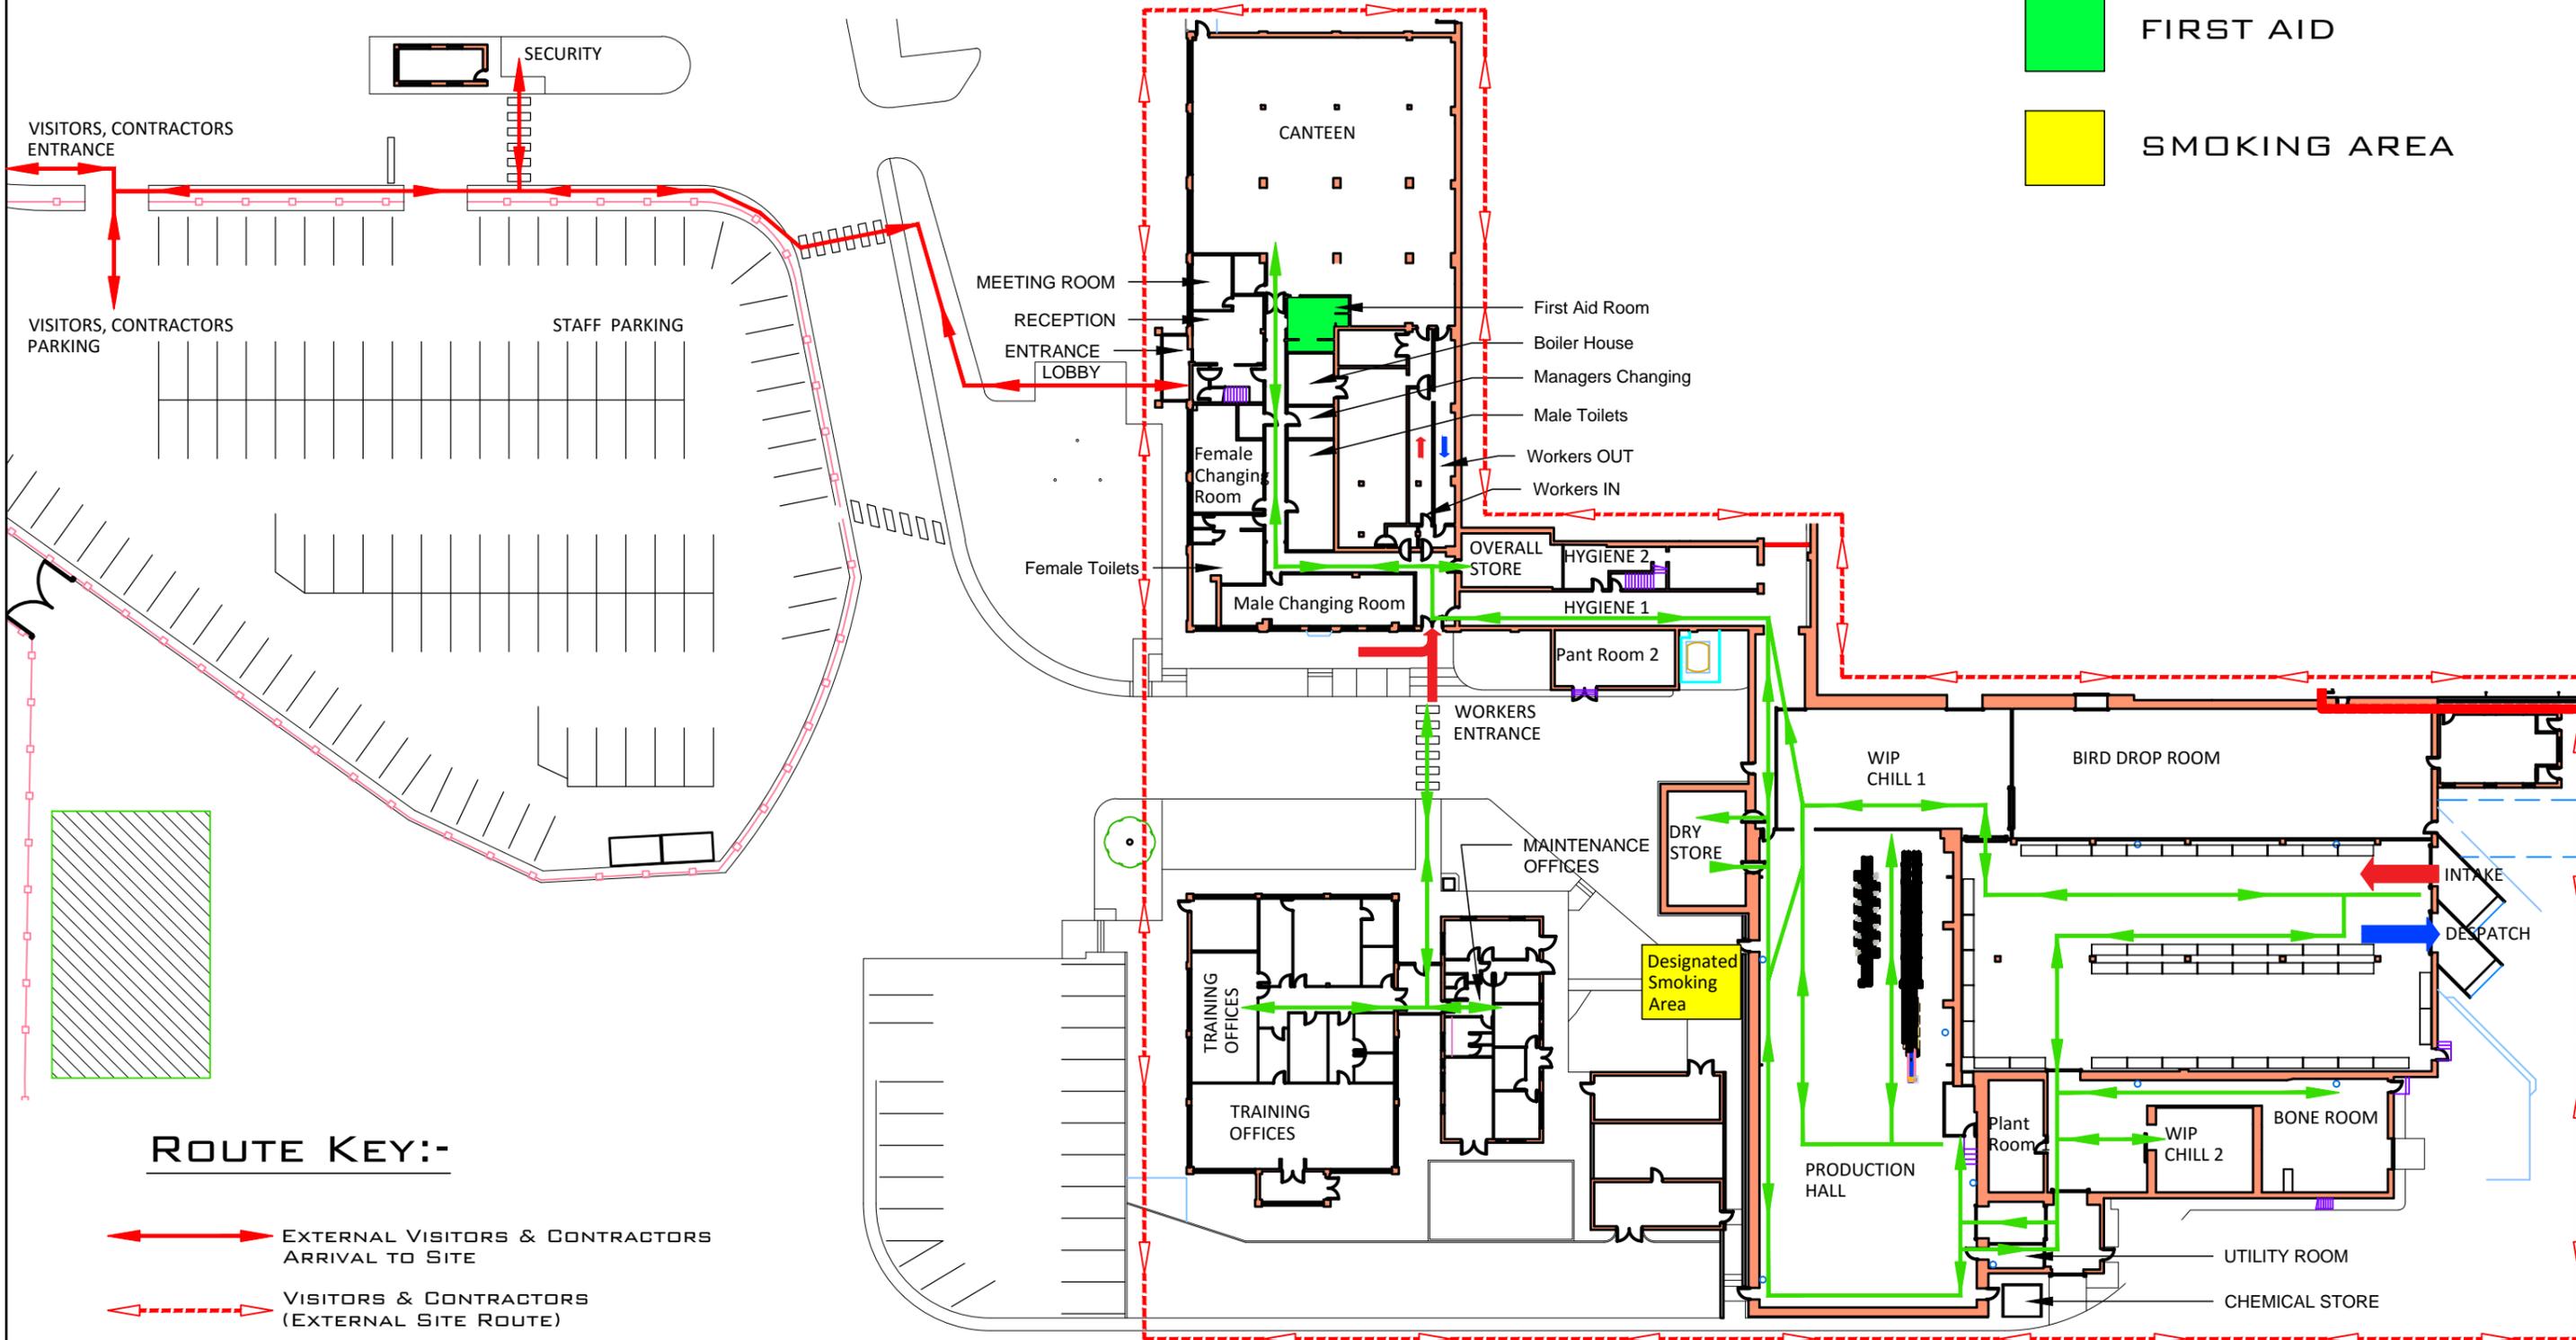

ROUTE KEY:-

- EXTERNAL VISITORS & CONTRACTORS ARRIVAL TO SITE
- VISITORS & CONTRACTORS (EXTERNAL SITE ROUTE)
- VISITORS & CONTRACTORS (INTERNAL SITE ROUTE)

MAP SCALE @ A3 : 1:500