



- Rainwater
- Chicken Washdown
- Domestic Waste Water
- Treated & Cleaned Water


ISSUED FOR
PLANNING

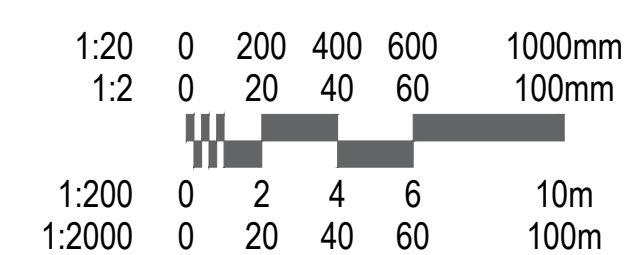

| | | | |
|---|-------------|-----------------------|----------|
| P1 | First Issue | HF | 19/10/15 |
| REVISION | DESCRIPTION | INITIALS | DATE |
| PROJECT: 3697 Maelor Poultry Extension, Wrexham | | DRAWING NUMBER: c3697 | |
| DRAWING TITLE: Existing Drainage | | L04.02 | |
| CLIENT: Salisbury Poultry | | REVISION: - | |
| Cassidy+Ashton | | DRAWN BY: HF | |
| www.cassidyashton.co.uk | | SCALE @ A1: 1:500 | |
| ARCHITECTURE BUILDING SURVEYING TOWN PLANNING | | DATE: January 2016 | |
| Preston Office: 7 East Cliff, Preston, Lancashire, PR1 3UE | | T: 01773 258958 | |
| Chester Office: 10 Hunters Walk, Canal Street, Chester, CH1 4EB | | T: 01244 402880 | |
| This drawing is subject to copyright and is not to be reproduced in any form without written permission. Do not make any alterations. Check all dimensions on site. | | | |

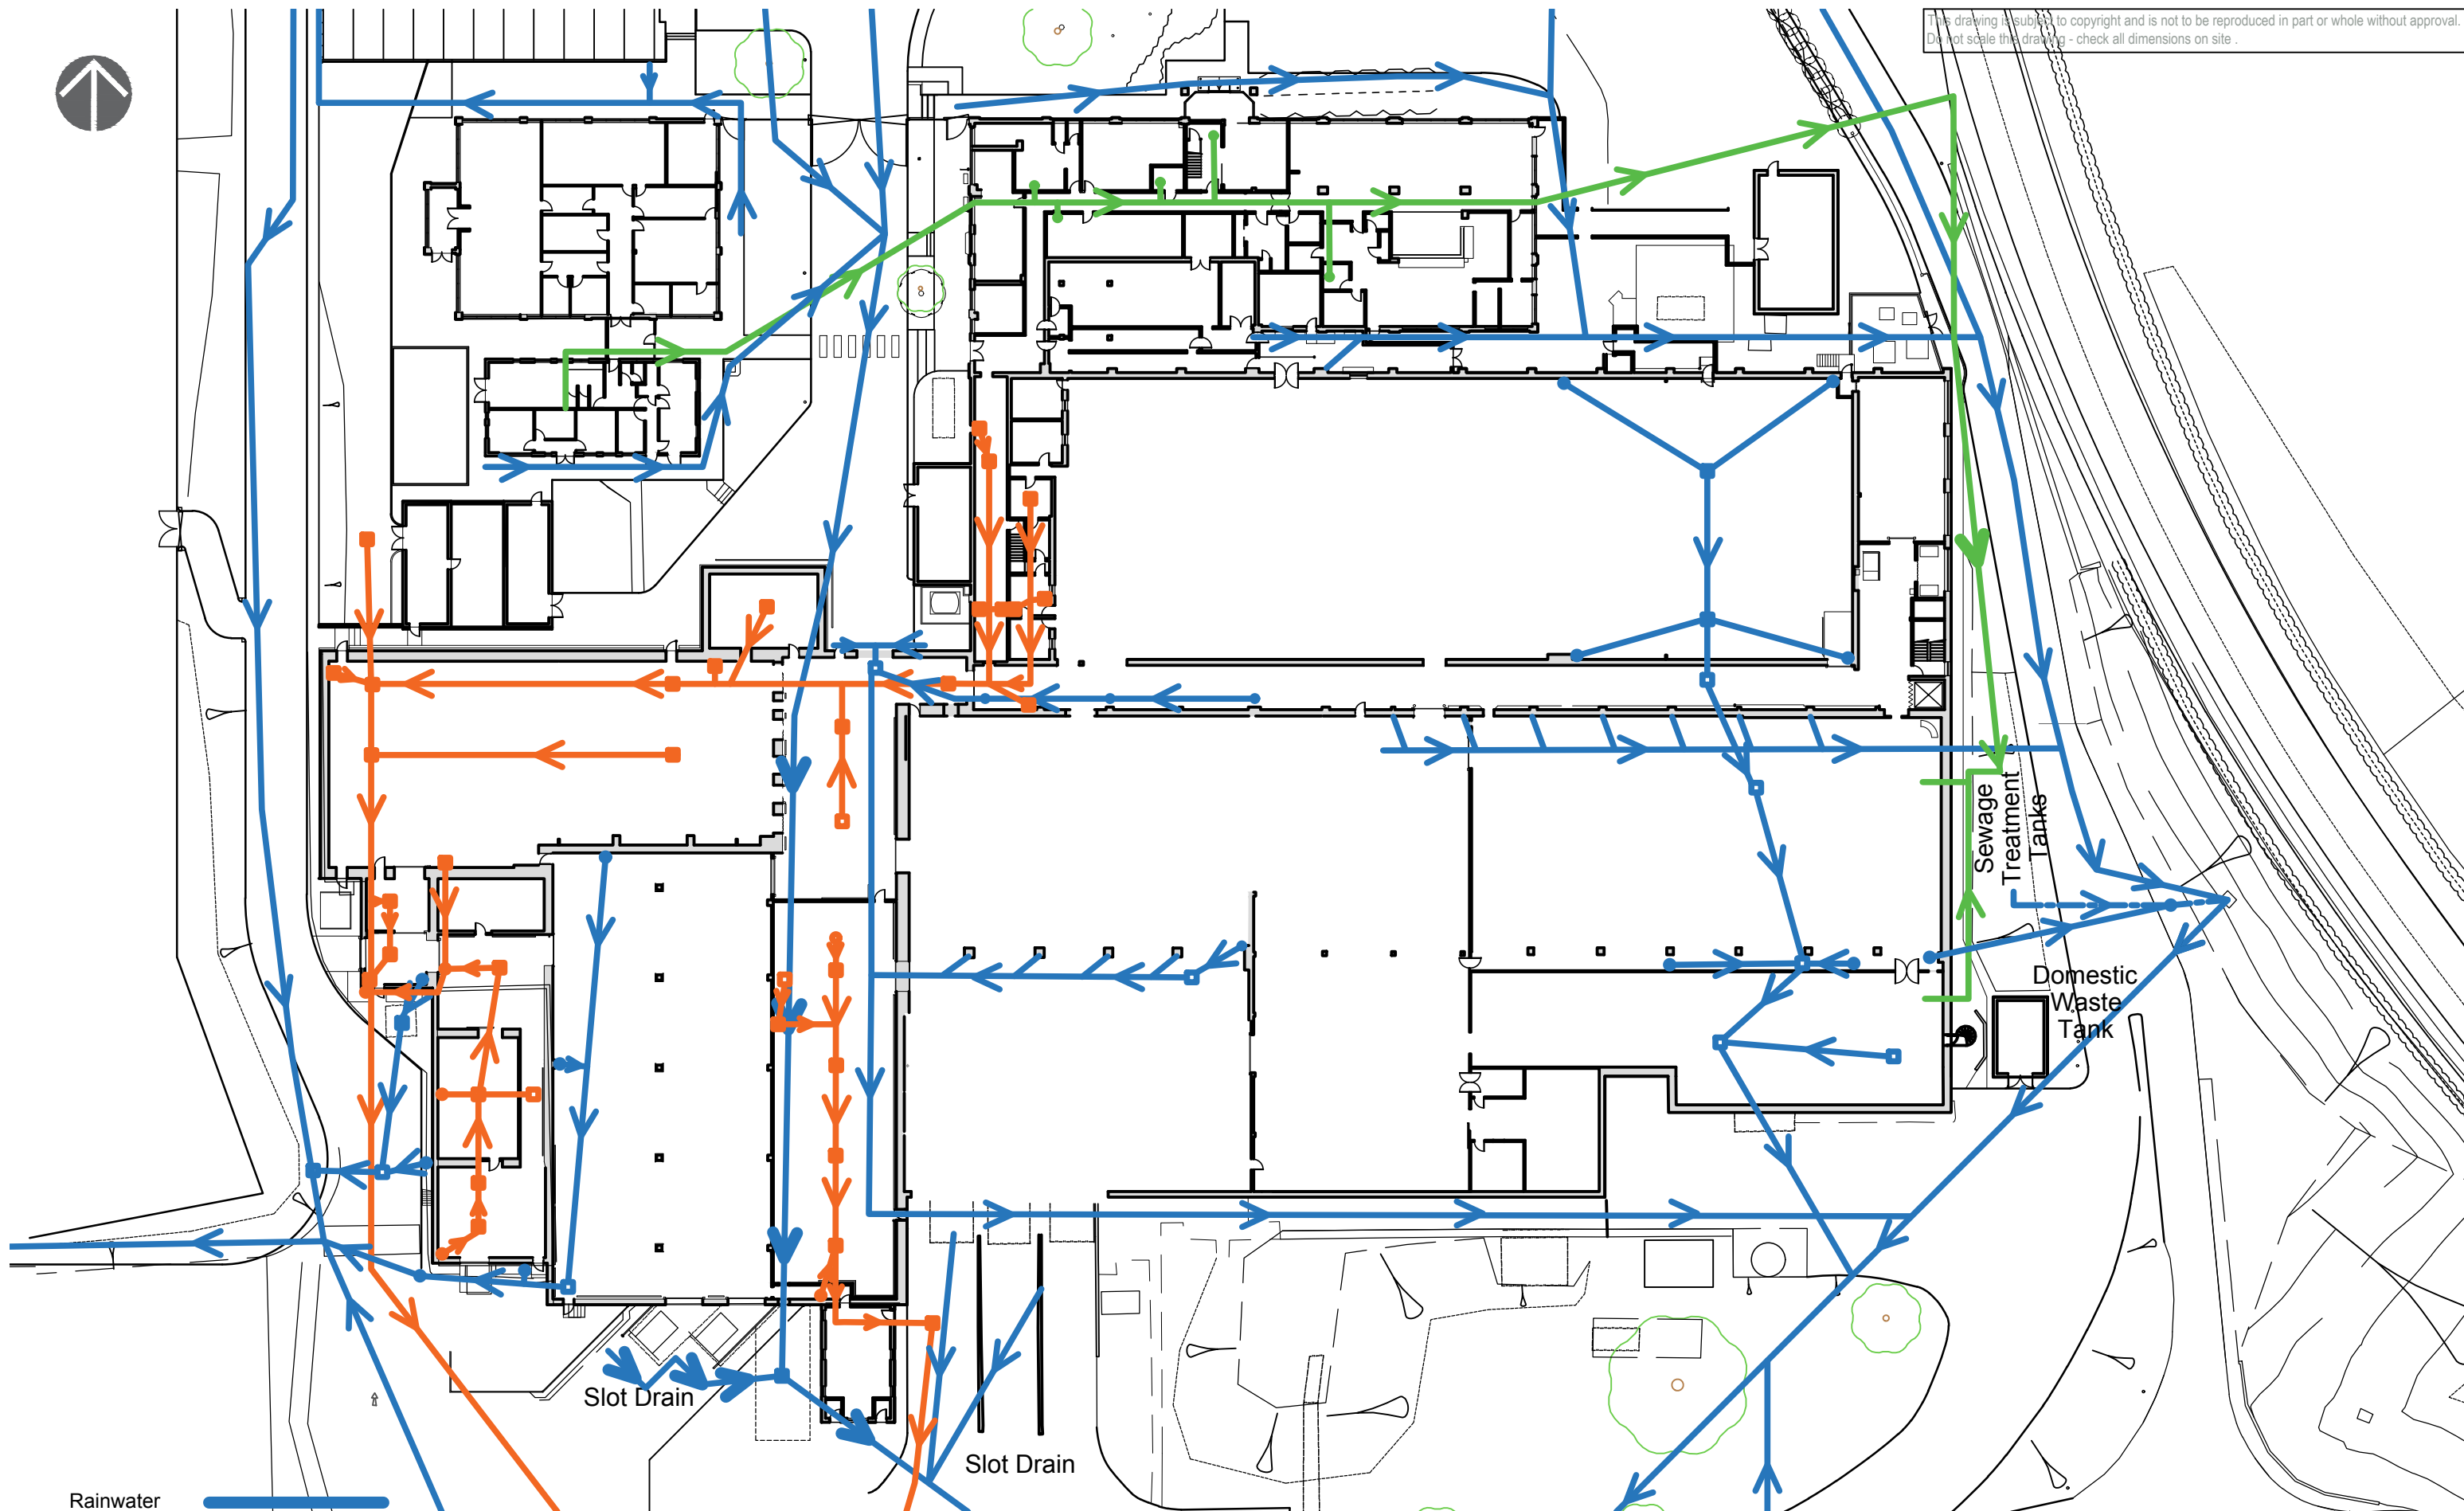

- Rainwater
- Chicken Washdown
- Domestic Waste Water
- Treated & Cleaned Water

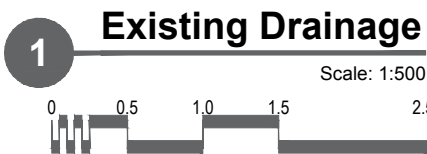

| | | |
|------|-------------|------------|
| P1 | First Issue | 04.09.2015 |
| Rev. | Description | Date |

Cassidy+Ashton

Architecture + Building Surveying + Town Planning

10 Hunters Walk, Canal Street, Chester, CH1 4EB

7 East Cliff, Preston, Lancashire, PR1 3JE

01244 402 900

01772 258 366

Client

Salisbury Poultry

Project

C3697 Maelor Poultry Extension Wrexham

Drawing Title

Existing Drainage

| | | | | | |
|----------|--------|------------|--------|------------|------------|
| Drawn by | EL | Checked by | GE | Date | 08.07.2016 |
| Status | TENDER | | | Scale @ A3 | 1:500 |
| Job no. | C3697 | Dwg.no. | L04.02 | Rev. | P1 |