




# Appendix A, Figure 2 (revised 26.4.17)

### Key

- A1 BOILERS
- A2 CHEMICAL SCRUBBER STACK
- W1 ETP DISCHARGE
- W2 & W3 SURFACE WATER DRAINAGE OUTFALL

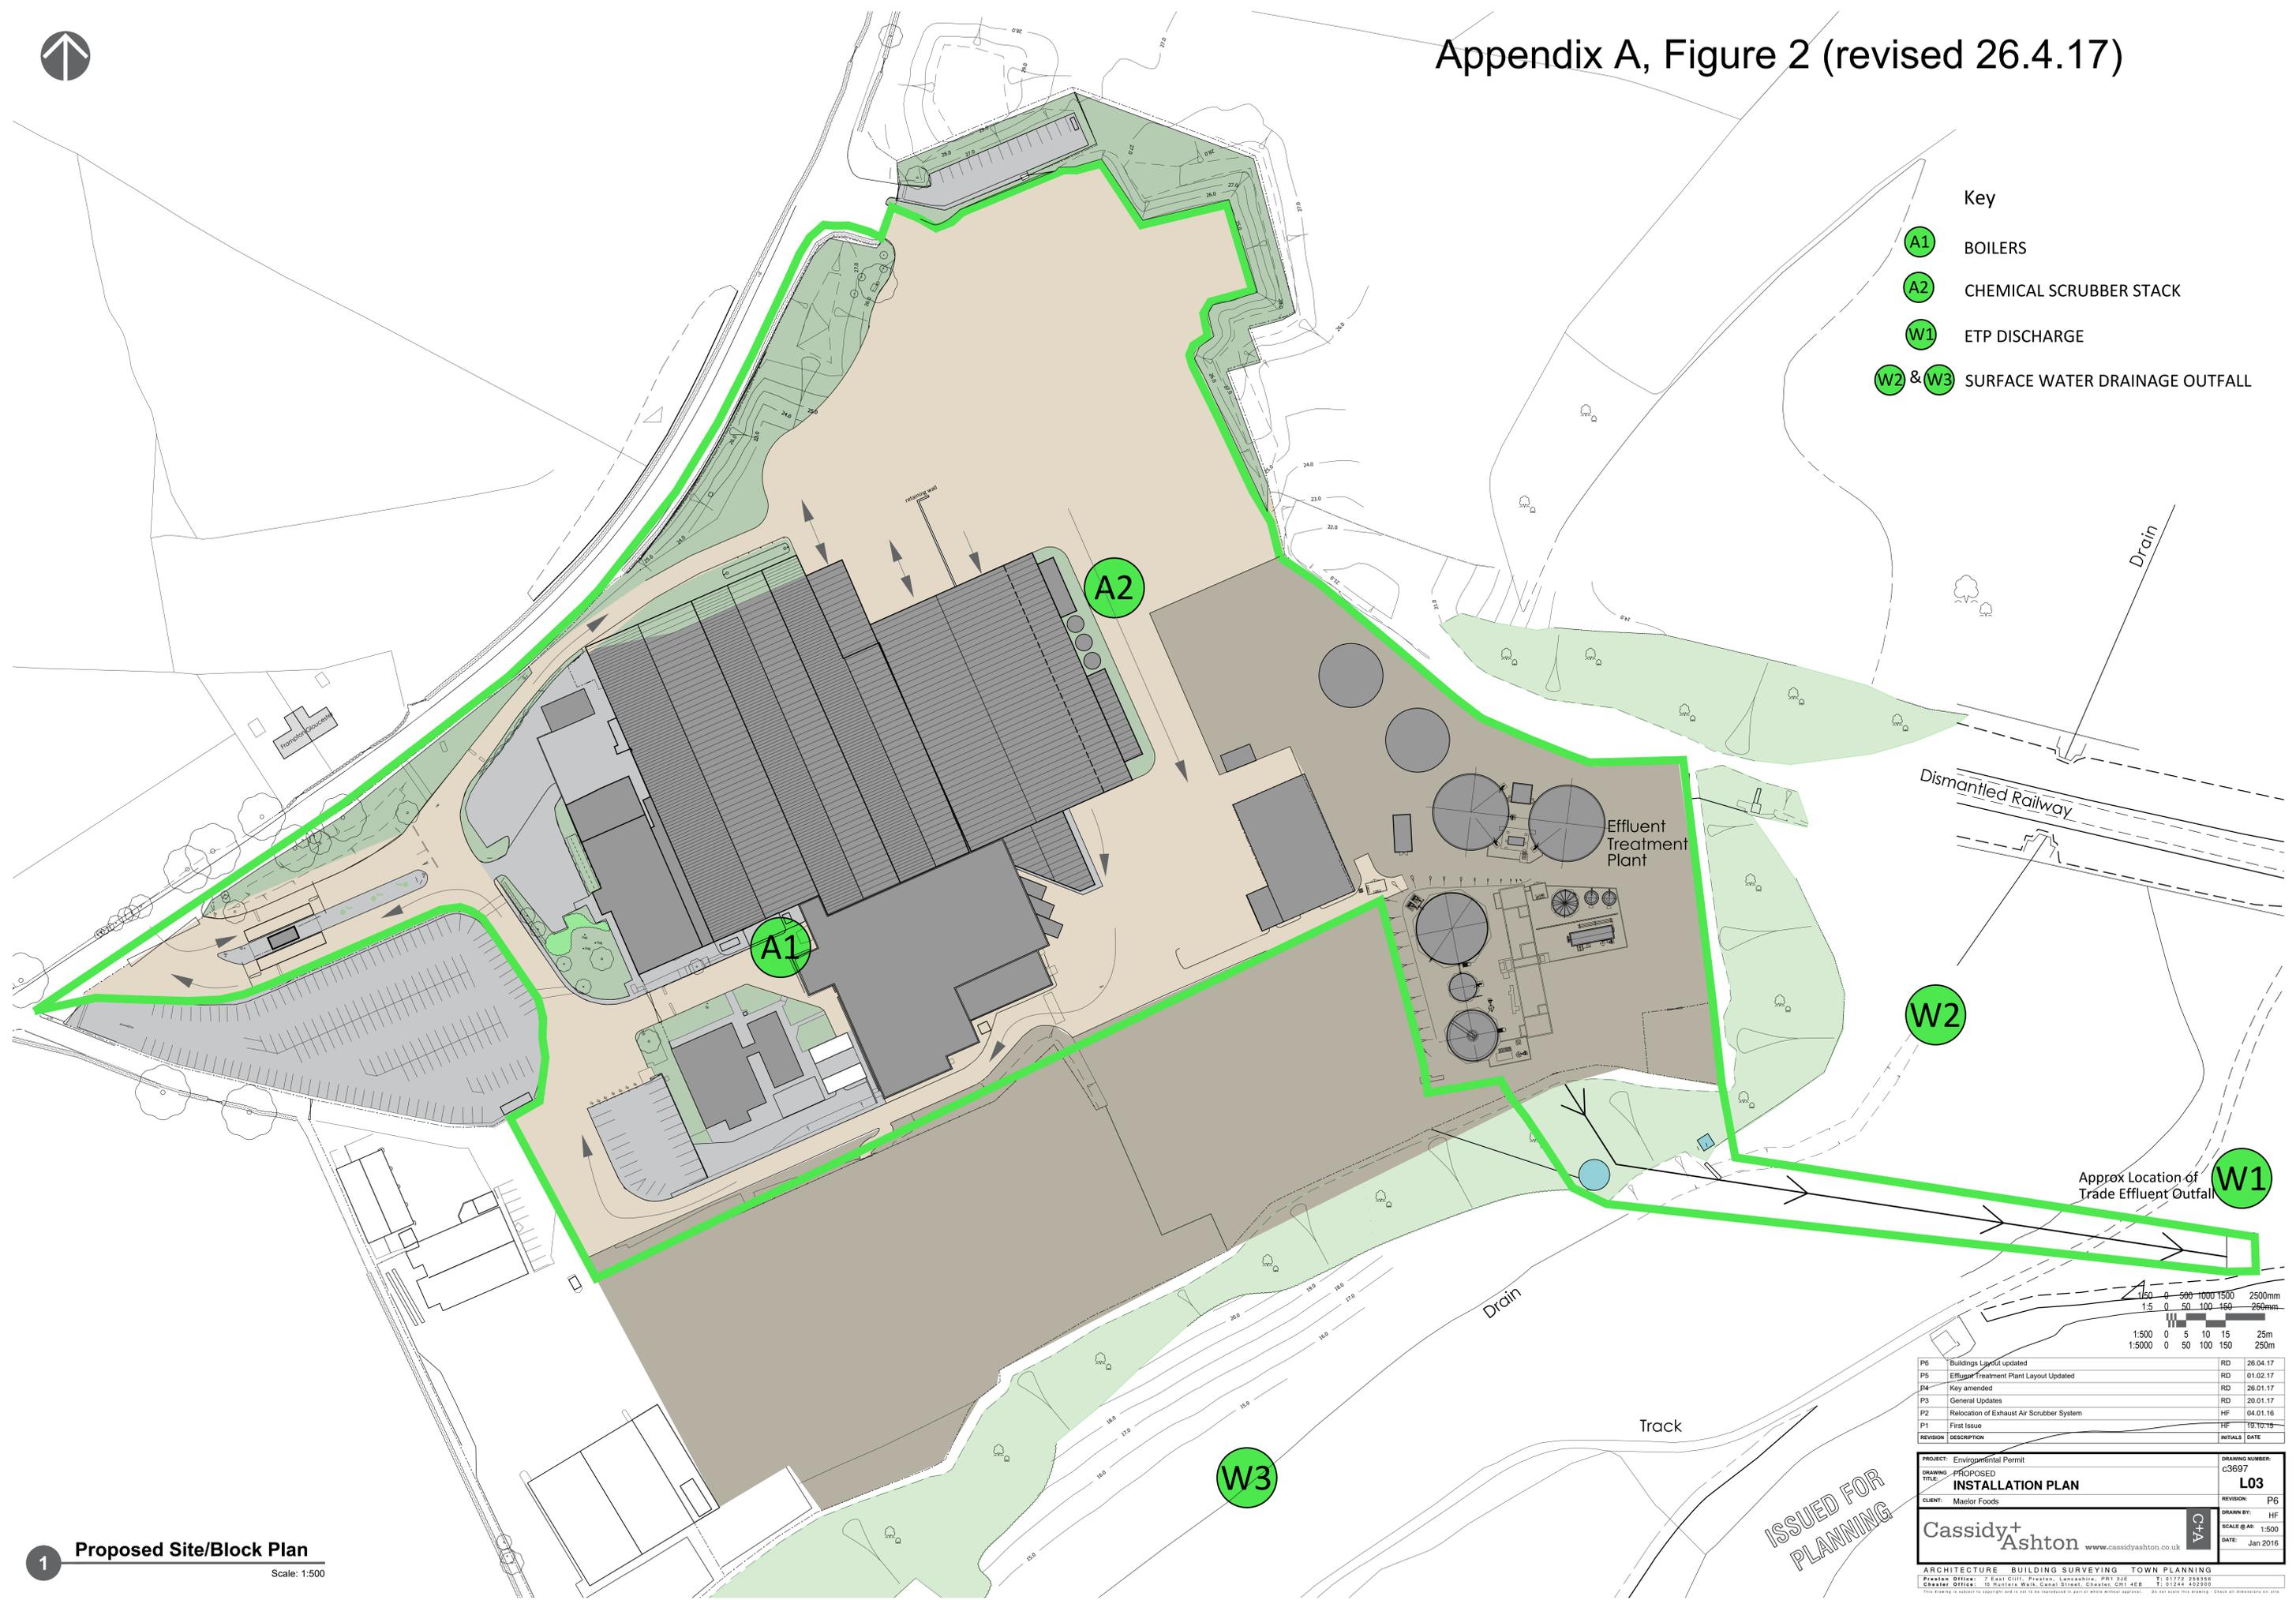

**1 Proposed Site/Block Plan**  
Scale: 1:500



REVISION	DESCRIPTION	DATE
P6	Buildings Layout updated	RD 26.04.17
P5	Effluent Treatment Plant Layout Updated	RD 01.02.17
P4	Key amended	RD 26.01.17
P3	General Updates	RD 20.01.17
P2	Relocation of Exhaust Air Scrubber System	HF 04.01.16
P1	First Issue	HF 19.10.15

PROJECT: Environmental Permit	DRAWING NUMBER: c3697
DRAWING TITLE: PROPOSED INSTALLATION PLAN	REVISION: P6
CLIENT: Maelor Foods	DRAWN BY: HF
<b>Cassidy+Ashton</b> <small>www.cassidyashton.co.uk</small>	SCALE @ A3: 1:500
	DATE: Jan 2016

ARCHITECTURE BUILDING SURVEYING TOWN PLANNING  
 Preston Office: 7 East Cliff, Preston, Lancashire, PR1 3JE E: 01772 250355  
 Chester Office: 10 Hunters Walk, Canal Street, Chester, CH1 4EB T: 01244 462988  
This drawing is copyright © 2016 by Cassidy+Ashton. All rights reserved. Do not reproduce without written permission from Cassidy+Ashton.

**ISSUED FOR PLANNING**