



Awel y Môr Offshore Wind Farm

Category 6: Environmental Statement

**Volume 6, Annex 10.4: SLVIA
Figures - Figure 2a (Maximum
Design Scenario A (332m blade
tip))**

Date: April 2022

Revision: A

Application Reference: 6.6.10.4.2

Pursuant to: APFP Regulation 5(2)(a)




REVISION	DATE	STATUS/ REASON FOR ISSUE	AUTHOR:	CHECKED BY:	APPROVED BY:
A	April 2022	ES	OPEN	SLR/GoBe	RWE

www.awelymor.cymru

RWE Renewables UK
Swindon Limited

Windmill Hill Business Park
Whitehill Way
Swindon
Wiltshire SN5 6PB
T +44 (0)8456 720 090
www.rwe.com

Registered office:
RWE Renewables UK
Swindon Limited
Windmill Hill Business Park
Whitehill Way
Swindon

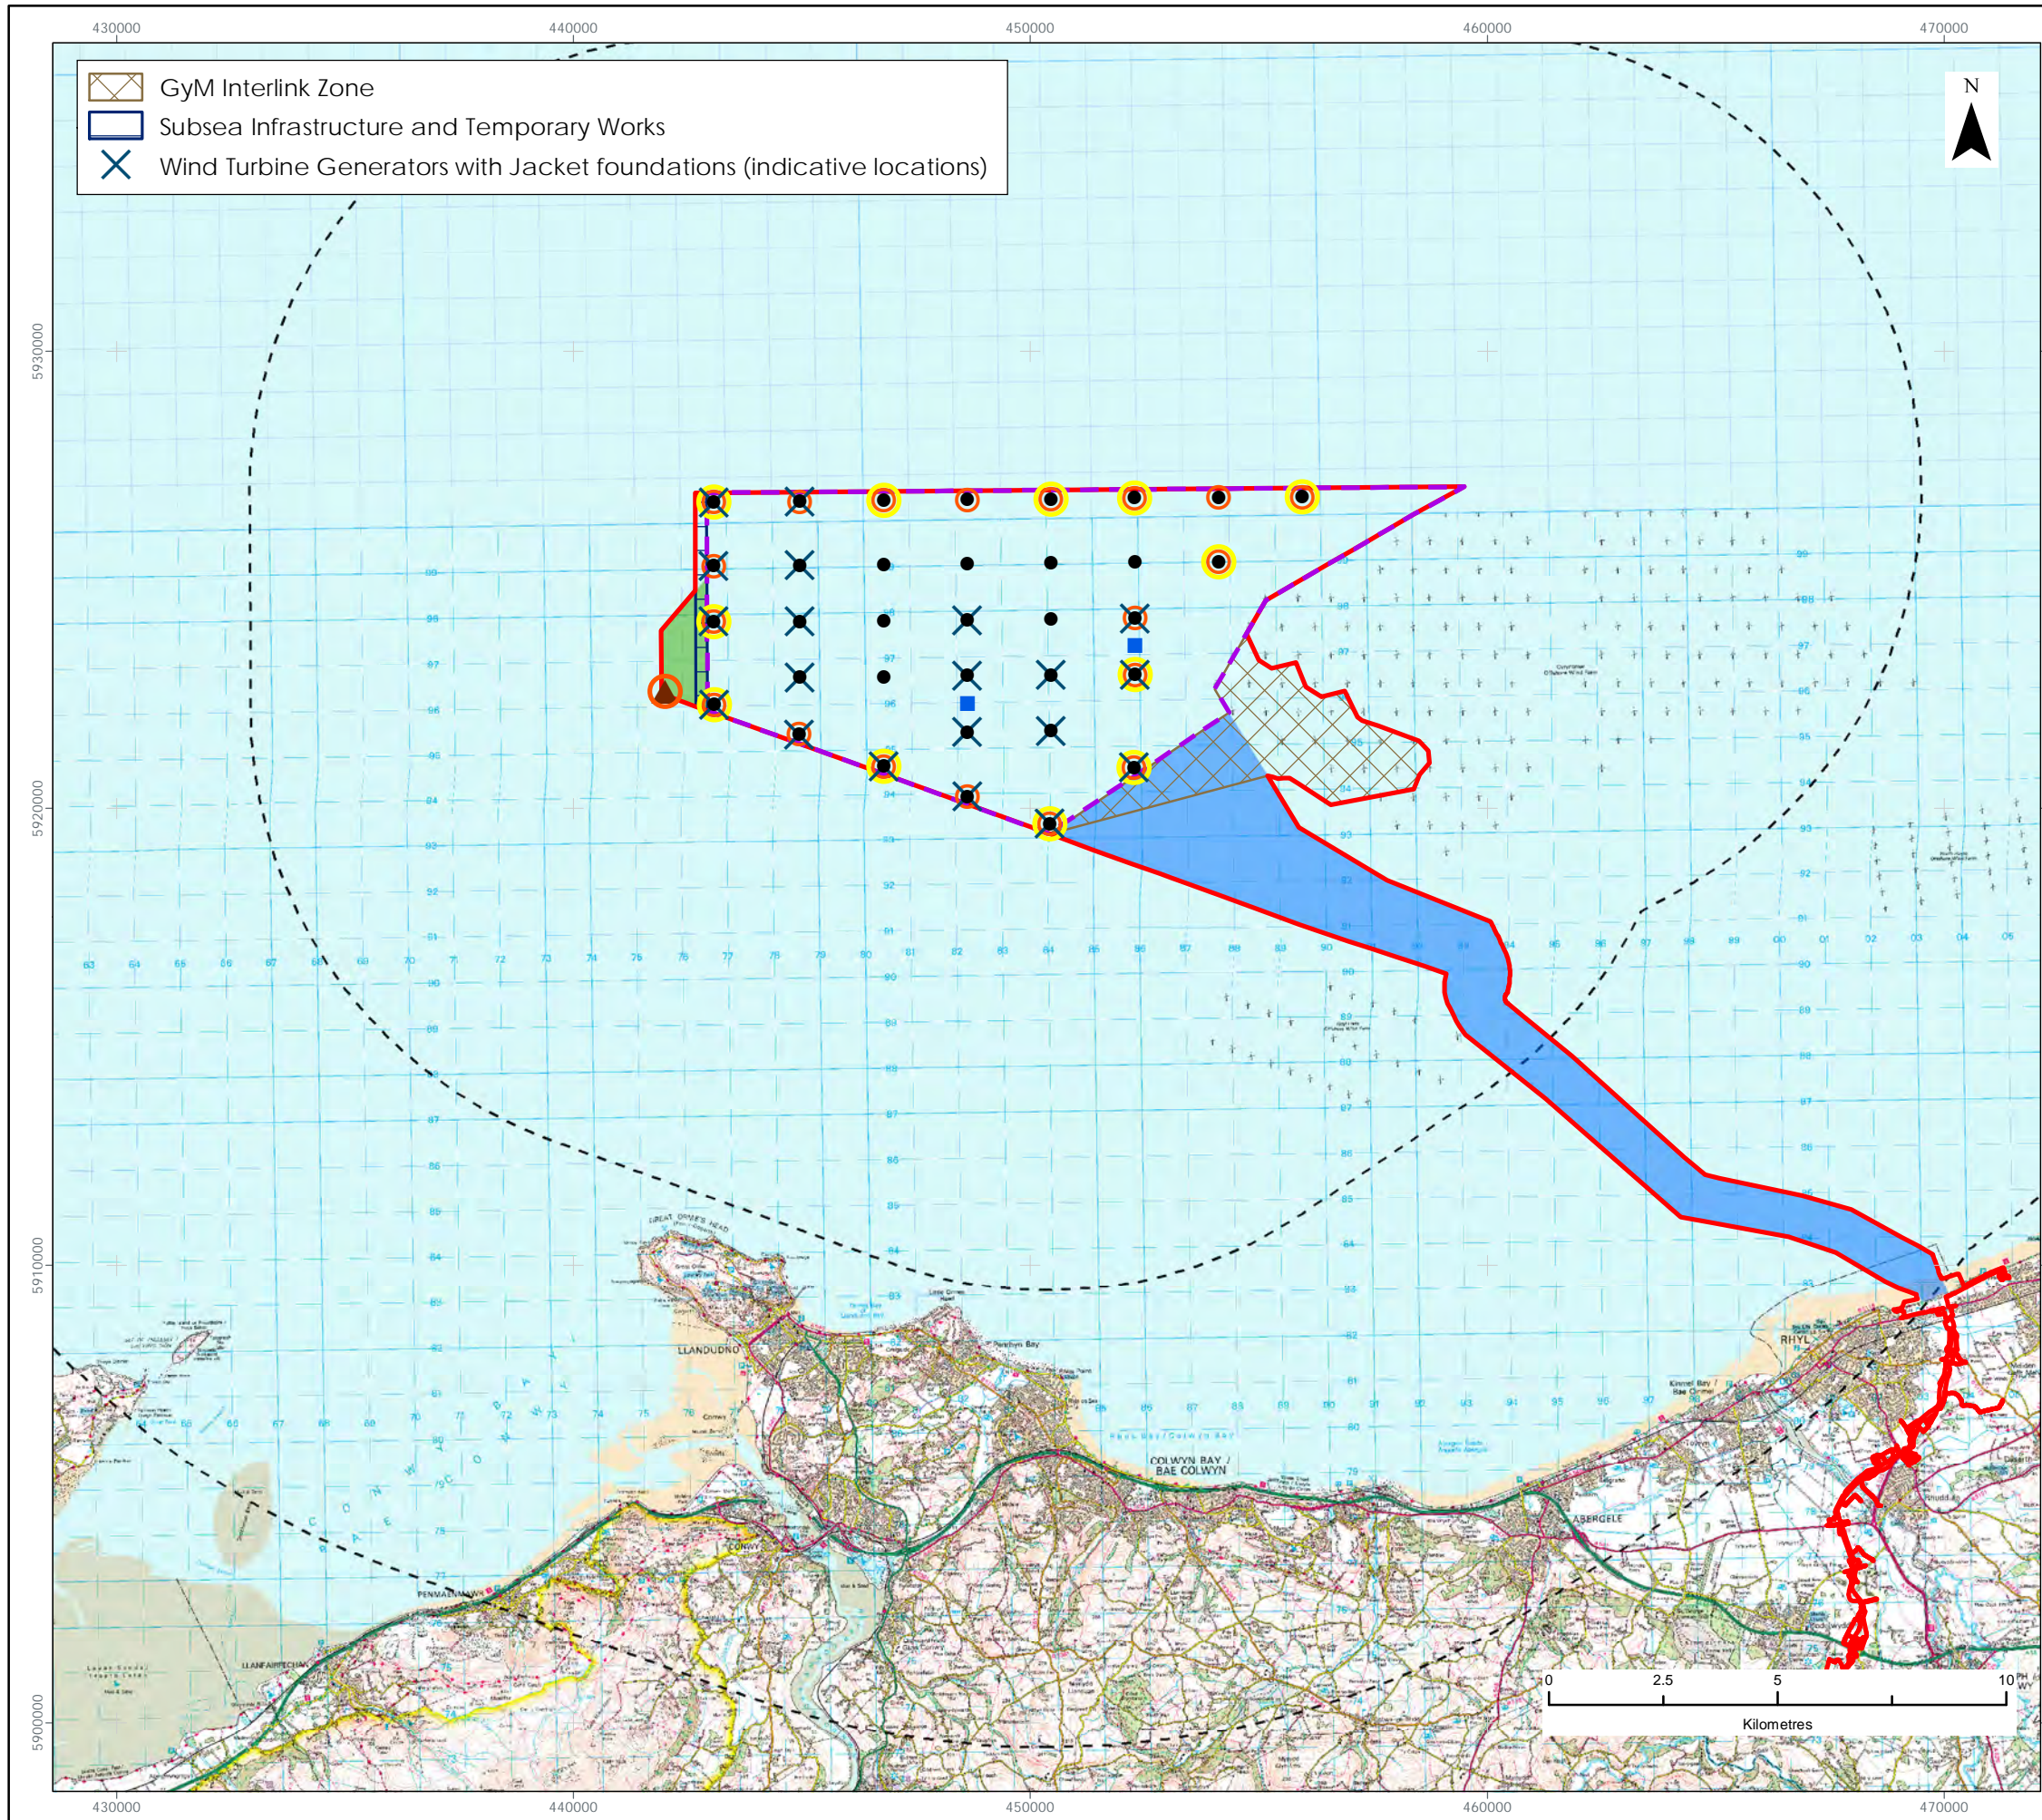

LEGEND

- Order Limits
- Other Wind Farm Infrastructure Zone
- Offshore Export Cable Corridor
- Array Area
- 10km Radii
- 50km Study Area
- Wind Turbine Generators (indicative locations)
- Marine navigation significant peripheral structure lighting (flashing yellow, 5Nm nominal range)
- Civil Aviation perimeter lighting (flashing/steady red, 2000/200 candela)
- Offshore Substations (indicative locations)
- Marine navigation isolated structure lighting of met mast (flashing white, 10Nm nominal range)

Data Source:
Contains OS data © Crown copyright and database right (2021).
© Crown copyright. All rights reserved. (2021). Ordnance Survey Licence 0100031673

PROJECT TITLE:
AWEL Y MÔR OFFSHORE WINDFARM

FIGURE TITLE:
**Maximum Design Scenario A
(332m Blade Tip)**

VER	DATE	REMARKS	Drawn	Checked
1	08/03/2022	For Issue	JM	LT

FIGURE NUMBER:
Figure 2a

SCALE:	1:150,000	PLOT SIZE:	A3	DATUM:	WGS84	PROJECTION:	UTM30N
--------	-----------	------------	----	--------	-------	-------------	--------

Fferm Wynt Alltraeth
AWEL Y MÔR
Offshore Wind Farm



RWE Renewables UK
Swindon Limited

Windmill Hill Business Park
Whitehill Way
Swindon
Wiltshire SN5 6PB
T +44 (0)8456 720 090
www.rwe.com

Registered office:
RWE Renewables UK
Swindon Limited
Windmill Hill Business Park
Whitehill Way
Swindon