




This drawing should not be scaled and any dimensions verified on site.
 CWC is the Central Wales Infrastructure Collaboration project between Powys County Council and Ceredigion County Council and all copyrights are vested in each respective Authority.
 This drawing is the property of CWC Engineering Design Services and is issued on the condition that it is not copied, reproduced, retained or disclosed to any unauthorised person, either wholly or in part without the consent in writing of CWC Engineering Design Services.
 © Healthfirst & Crown Intellectual Property 2018. All Rights Reserved.
 100224419 (Cynfor Sir Ceredigion) & 100225371 (Cynfor Sir Powys)
 © Crown copyright and database rights 2018 Ordnance Survey
 100224419 (Ceredigion County Council) & 100225371 (Powys County Council)

Notes

- 1) Drawing to be used with Drawing 2395/0300.004.
- 2) For main site fencing plan see Drawing 2395/0300.001.

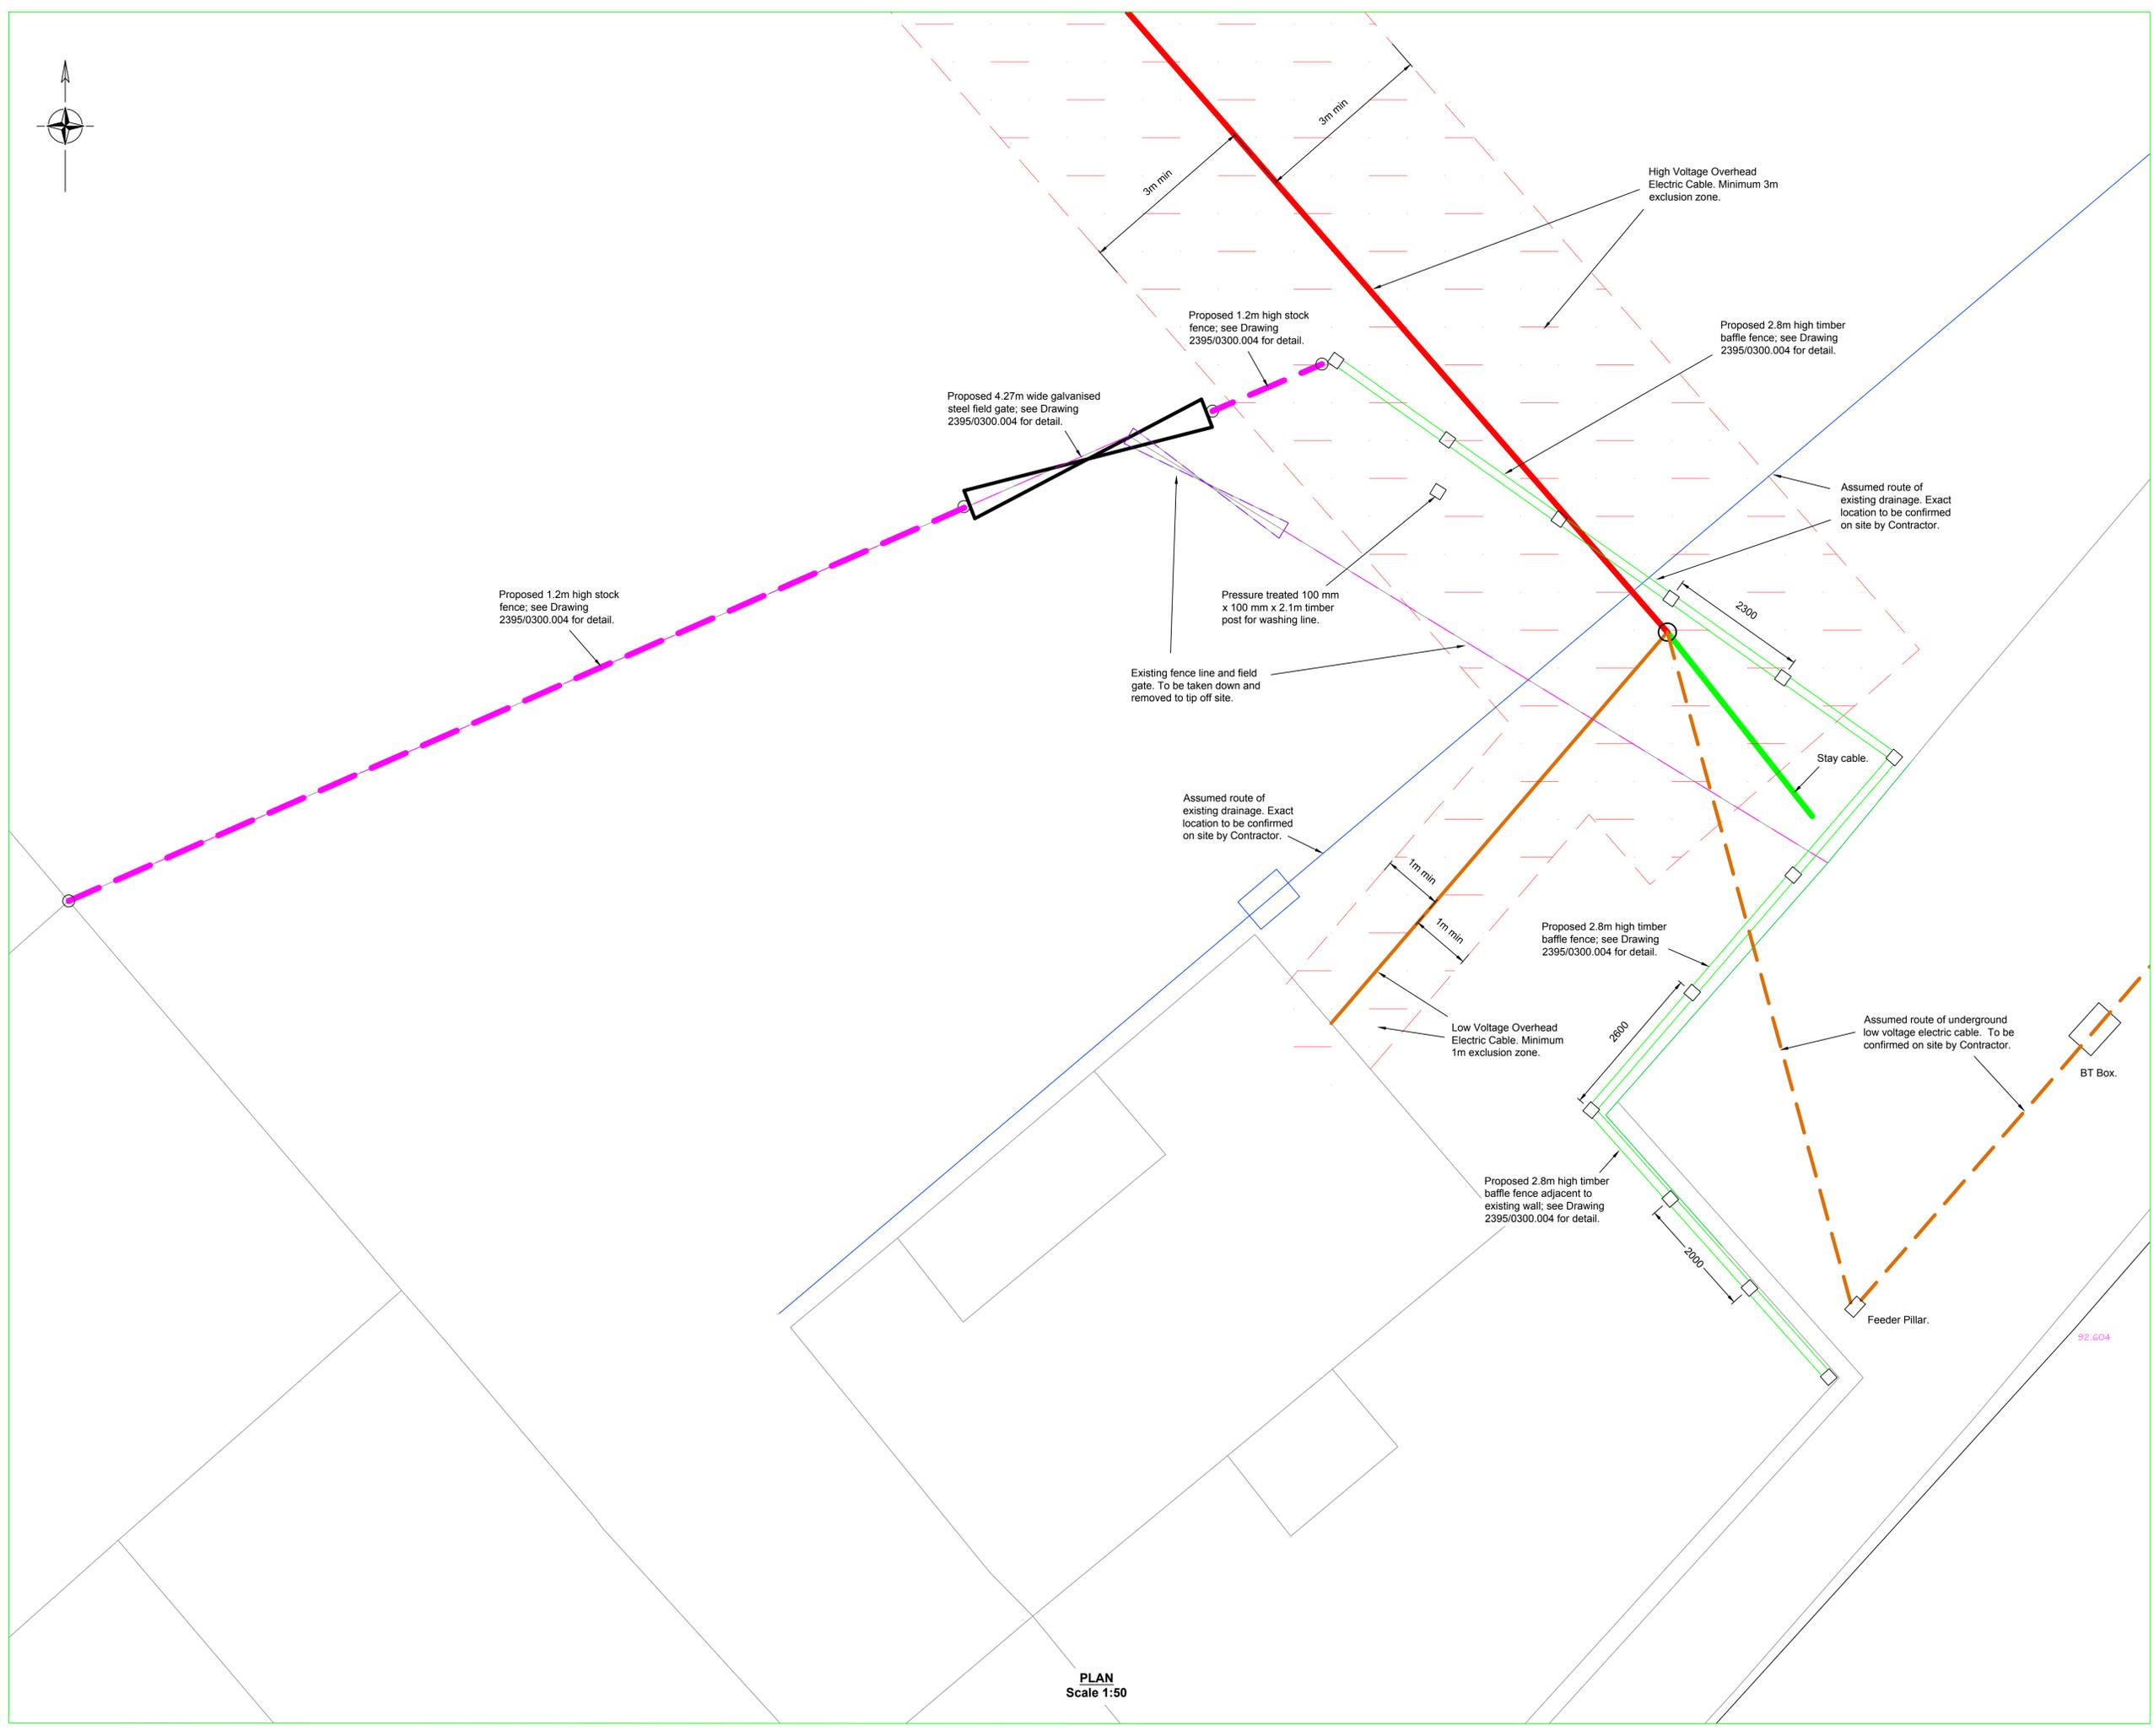

PLAN
Scale 1:50

Rev	Date	Description	By	Chkd

Amendments

Engineering Design Services
 EDS West Manager : Steve Hollows cing mick
 01545 572513 hpw@ceredigion.gov.uk
 West: Penmorfa, Aberaron, Ceredigion, SA44 0PA

Powys
 EDS East Manager : Gareth Price cing cew mick
 0845 607 6060 ts.helpdesk@powys.gov.uk
 North: Walsford Road, Powys, SY18 3AF
 Mid: County Hall, Spa Road East, Llanidloes, Powys, LD1 5EG
 South: Newydd, Brecon, Carmarthenshire, Powys, LD3 7NR

Project:
**Abermule Business Park Development.
Recycling Bulking Facility.**

Drawing Title:
Proposed Fencing Plan - Bryn Y Maes.

By: LMC Checked: DB Scale at A1: **1:50**

Date: July 2019

Project Number: **H2395** Drawing Number: **2395/0300.003** Revision: