



00798.00038.13.001A.5\_SITE\_SETTING\_PLAN.dwg

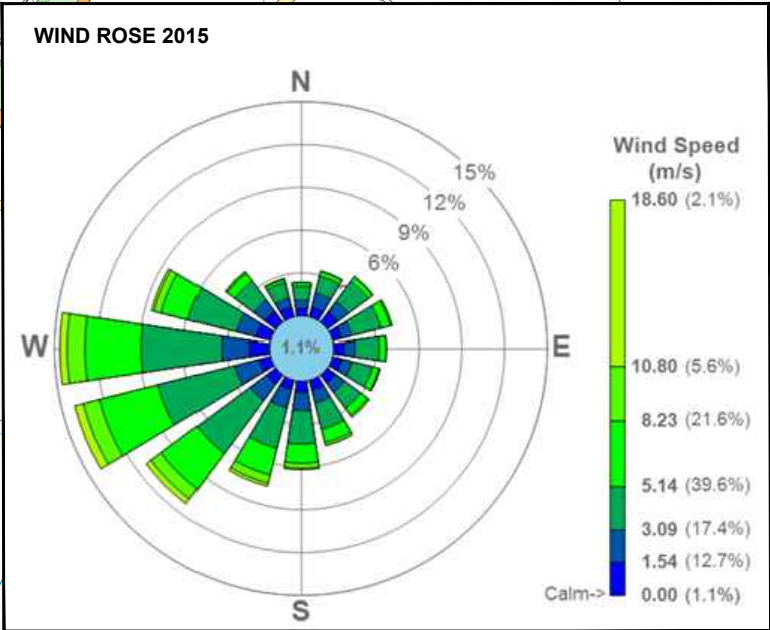

- LEGEND**
- ENVIRONMENTAL PERMIT BOUNDARY
  - 500m OFFSET BOUNDARY
  - 1km OFFSET BOUNDARY
  - COMMERCIAL / INDUSTRIAL
  - RESIDENTIAL
  - LOCAL ROAD NETWORK
  - OPEN WATER / DITCHES
  - WOODLAND / OPEN GROUND / AGRICULTURAL
  - EDUCATIONAL
  - FARM / AGRICULTURAL BUILDING
  - CARAVAN PARK
  - RAILWAY LINE

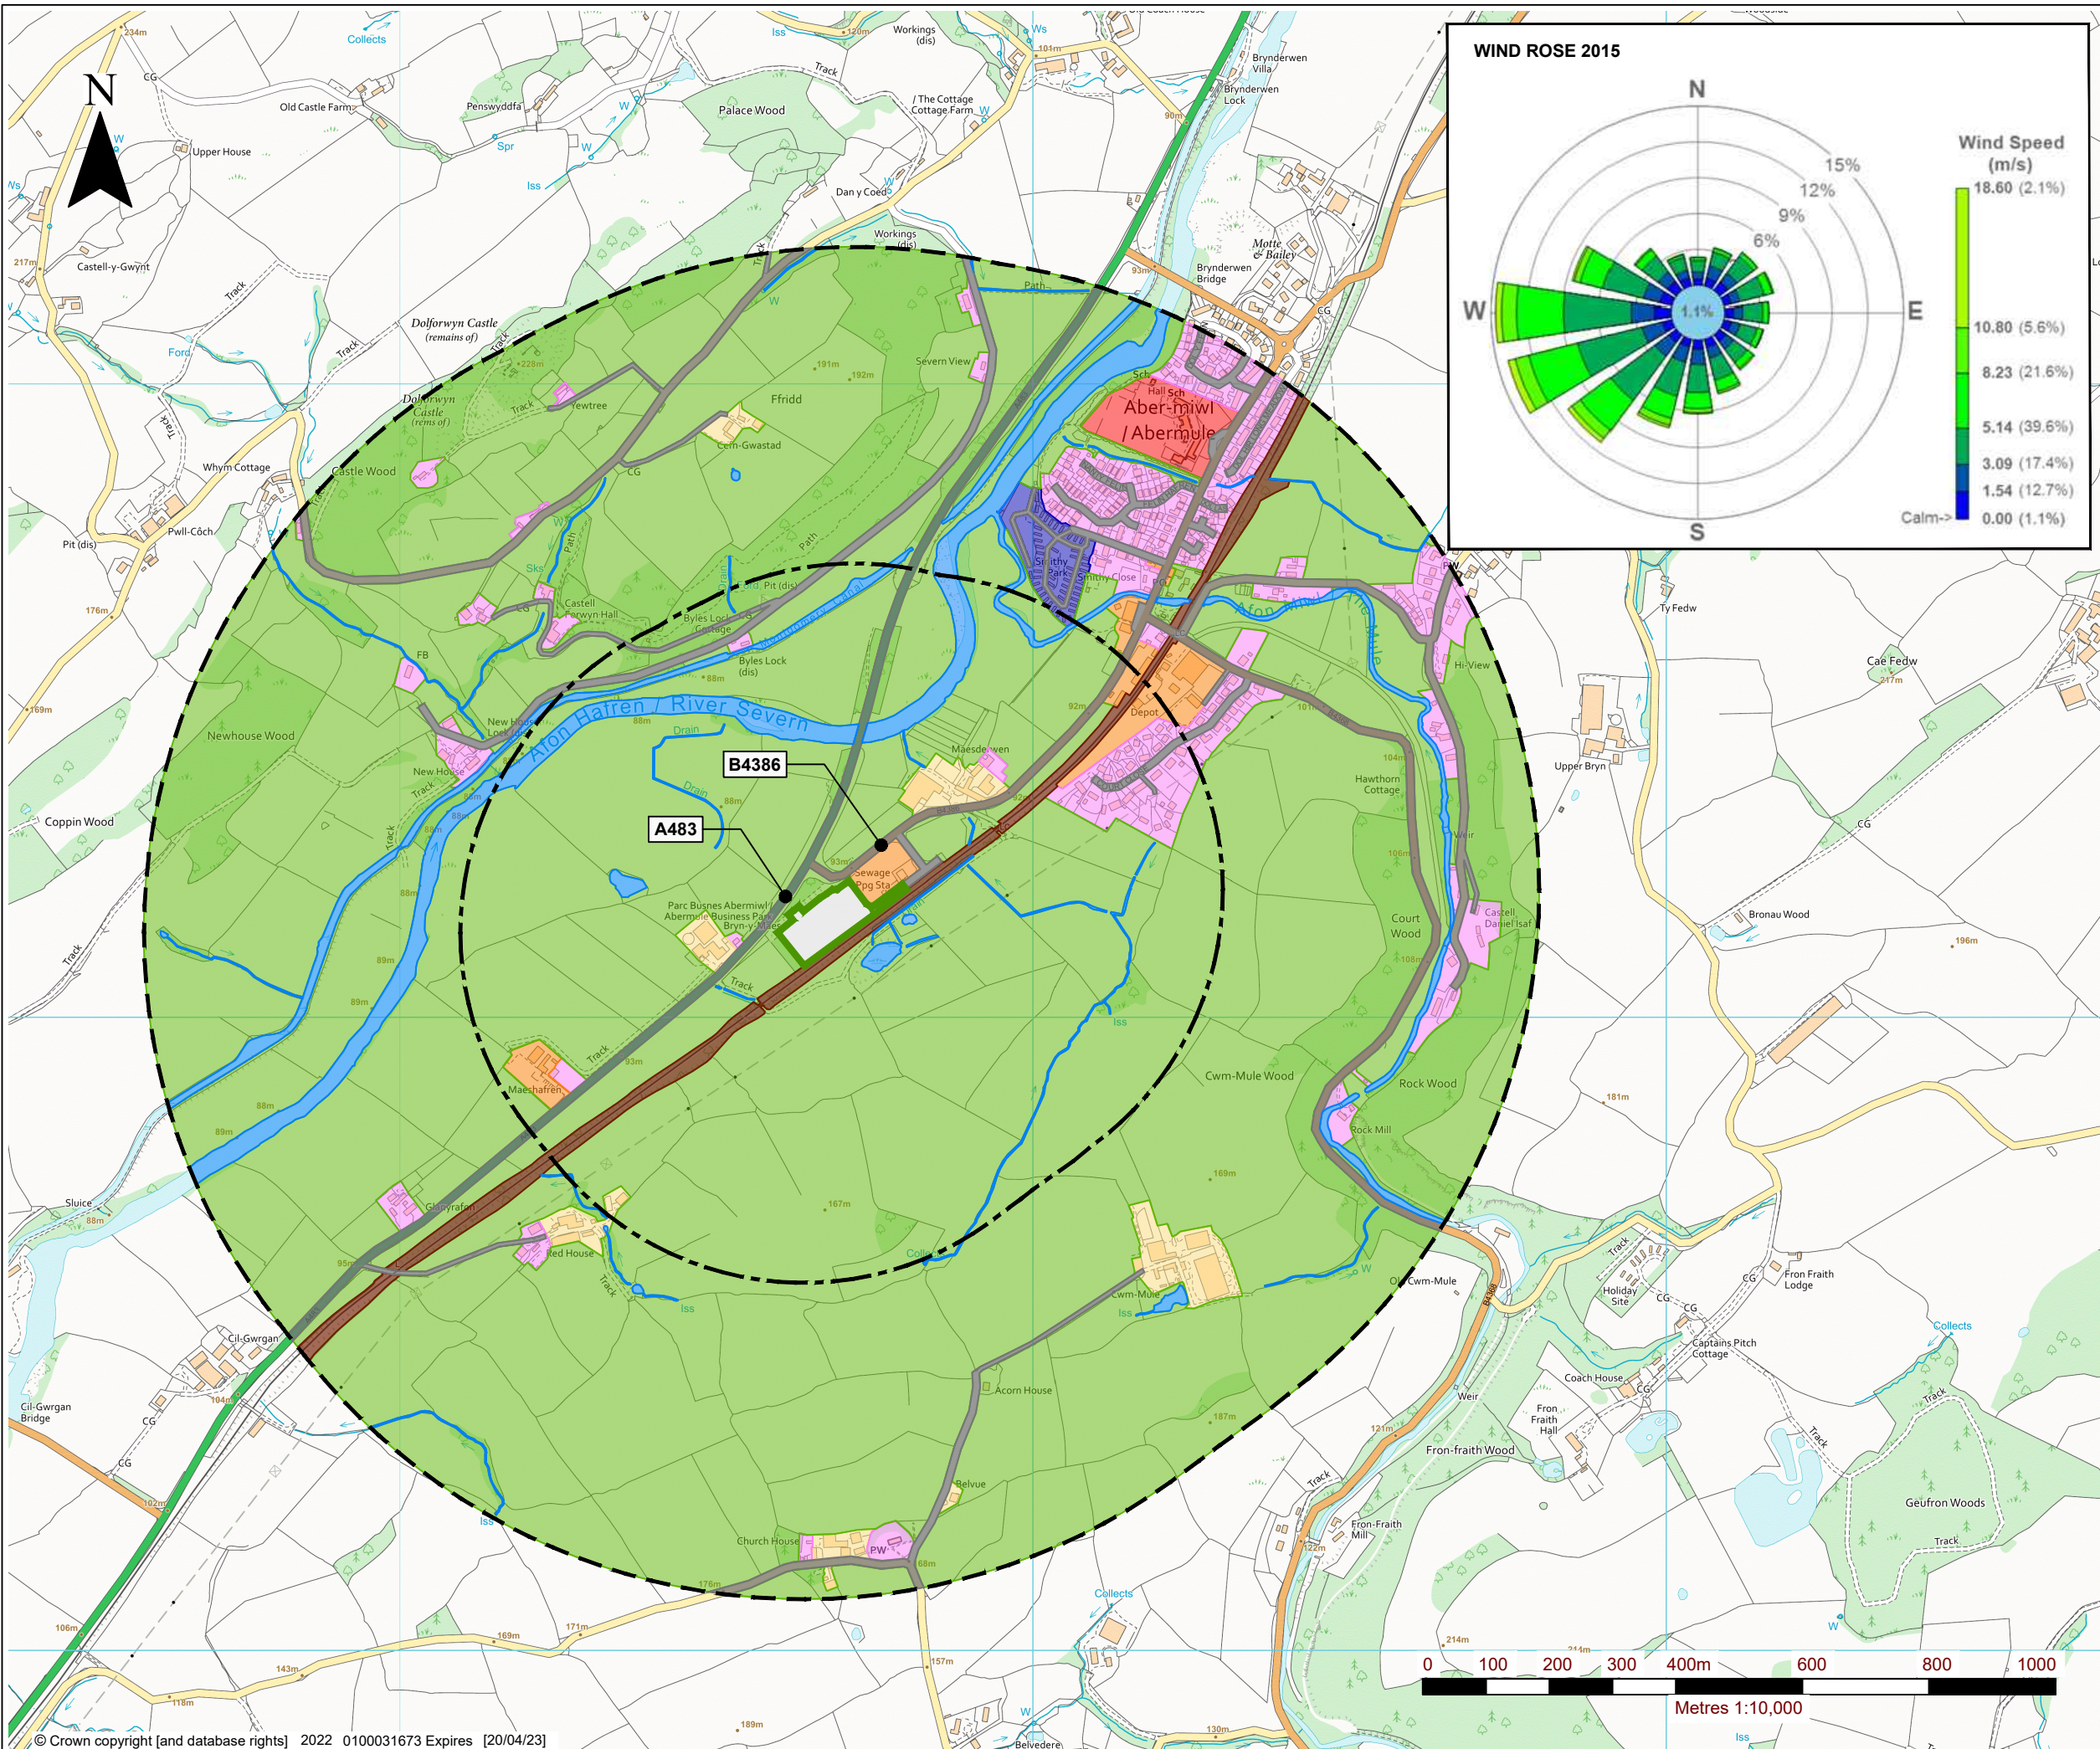

3RD FLOOR  
THE BREW HOUSE  
JACOB STREET  
BRISTOL, BS2 0EQ  
T: 01179 064280  
www.sirconsulting.com

**NORTH POWYS BULKING FACILITY**  
**ENVIRONMENTAL PERMIT APPLICATION**  
**ENVIRONMENTAL SITE SETTING**  
**DRAWING 001A**

Scale 1:10,000 @ A3 Date MAY 2022