


Intake Dimensions Celynog Uchaf

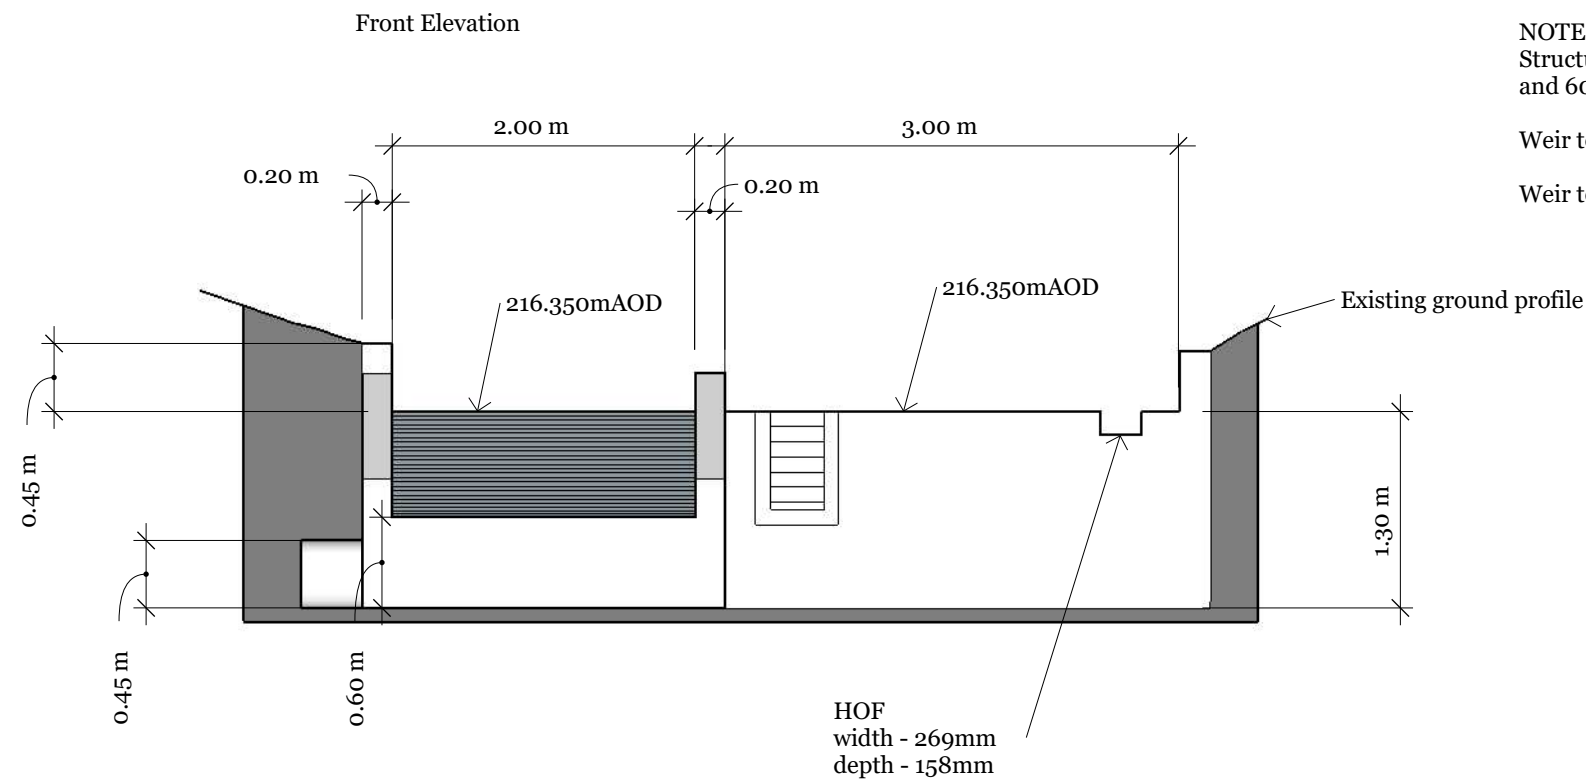

NOTES:
Structure designed to allow 40% abstraction
and 60% residual

Weir to be faced with local stone

Weir to be constructed from re-inforced concrete

Drawing no:
Intake Dimensions Celynog Uchaf V2.2

Screen Width 2000mm

Scale 1 : 50 @A3

PROJECT
Celynog Uchaf

ISSUE
20/08/2018

RE-ISSUE

DESCRIPTION
Dimensions

