



Powerhouse GA and Dimensions Celynog Uchaf

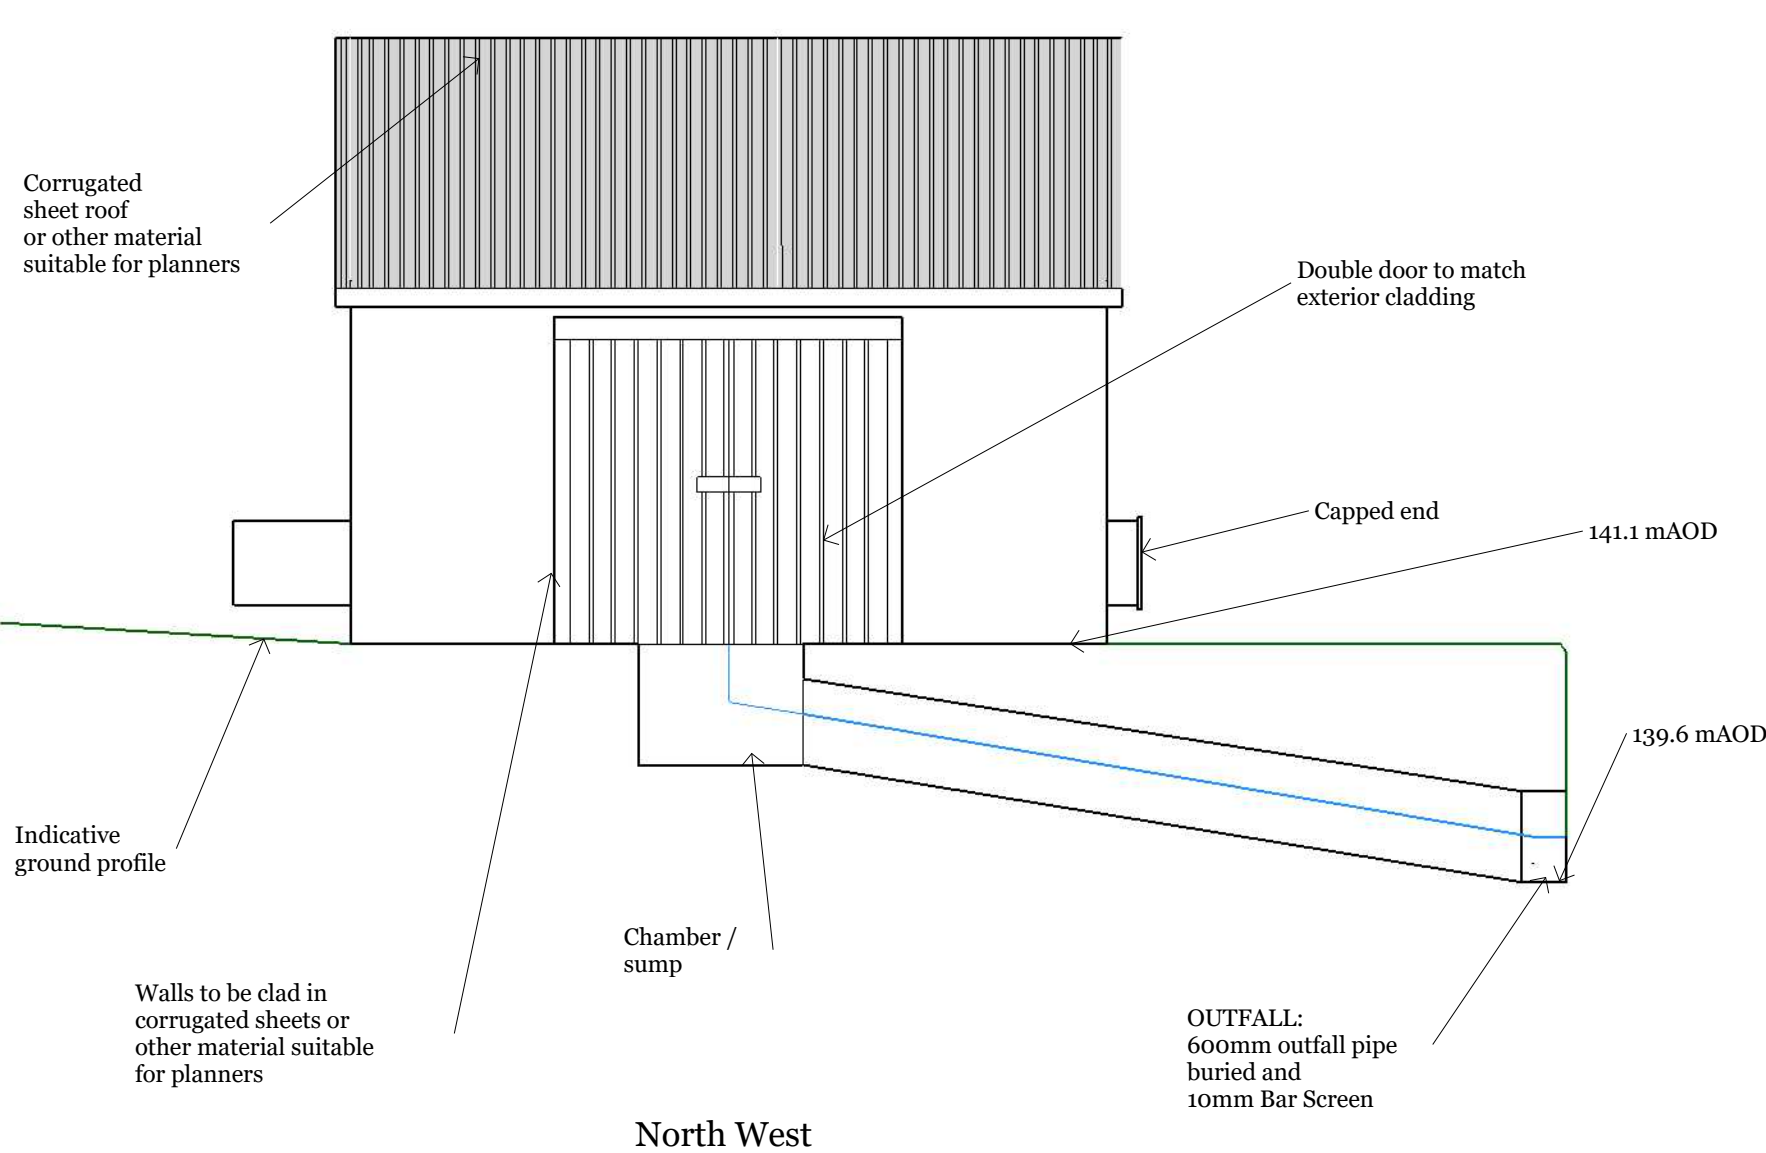

NOTES:

Block construction with corrugated sheet cladding

Concrete foundations and anchor block to be confirmed by structural engineer

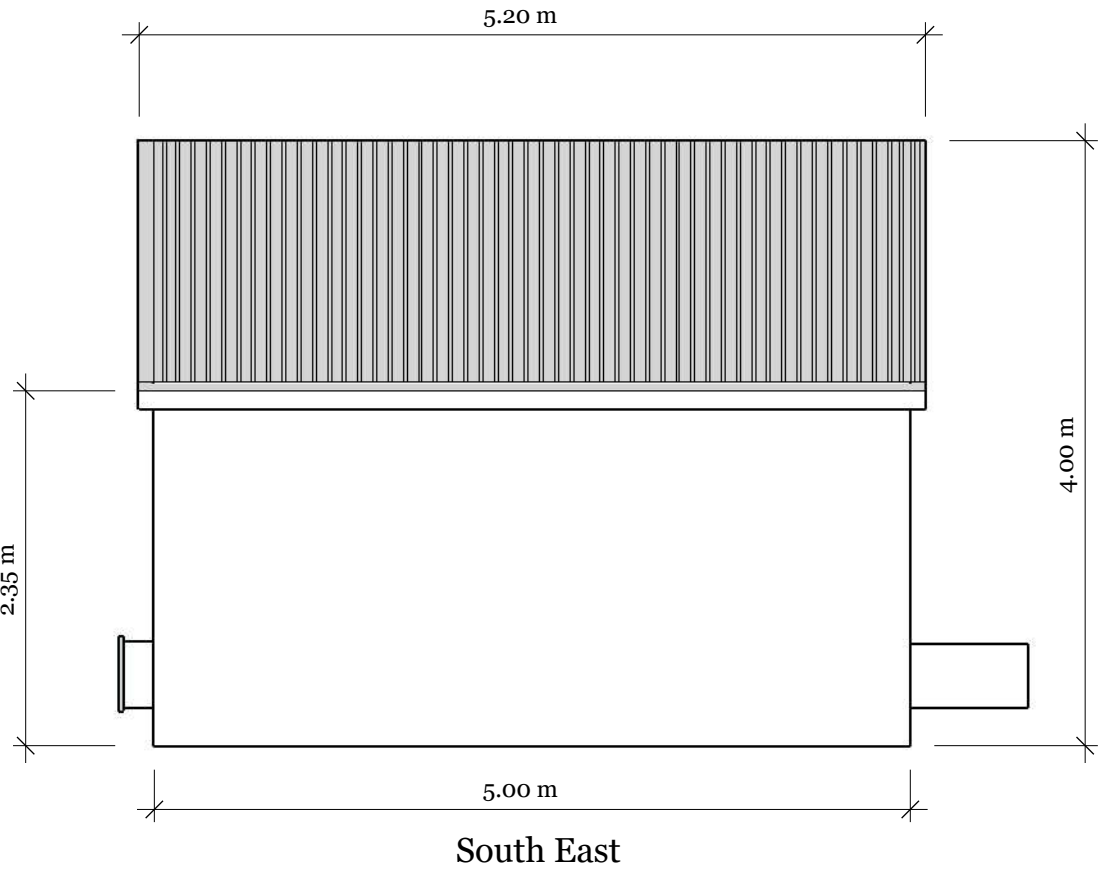

CLIENT
Dolhendre Hydro Ltd

PROJECT
Powerhouse Celynog Uchaf


PROJECT NO.
Powerhouse GA and dimensions V2.0

NOT FOR CONSTRUCTION

ISSUE
26.08.2018

DESCRIPTION
GA/Dimensions/Elevations

Powerhouse GA and Dimensions Celynog Uchaf

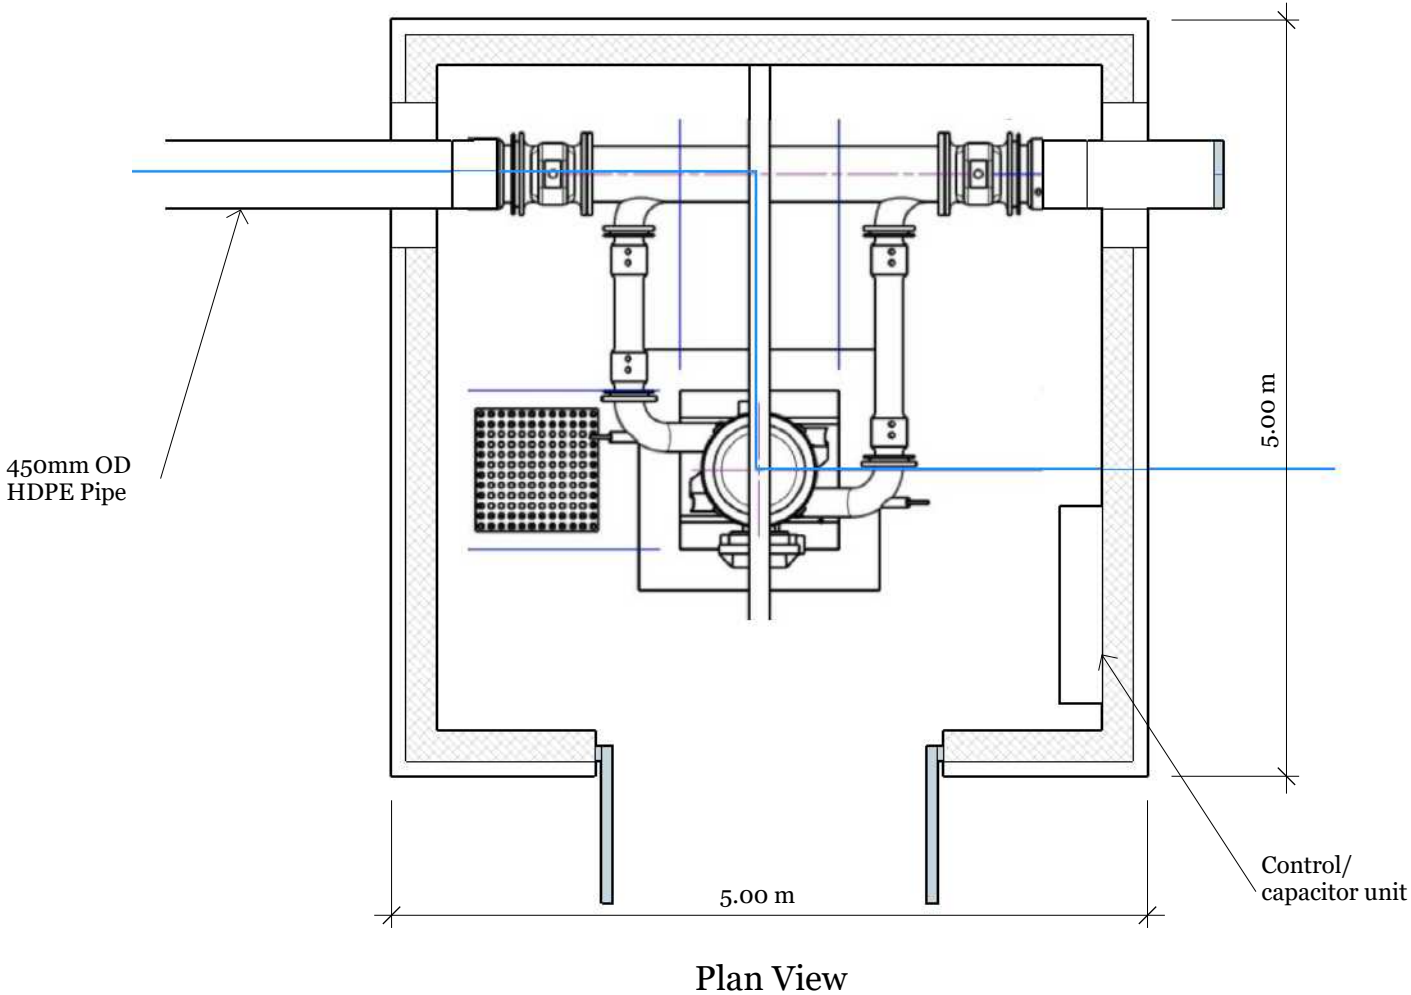


Meter Cubicle

NOTES:

GRP Dark Green

To be located 10 -15m from new H pole and transformer

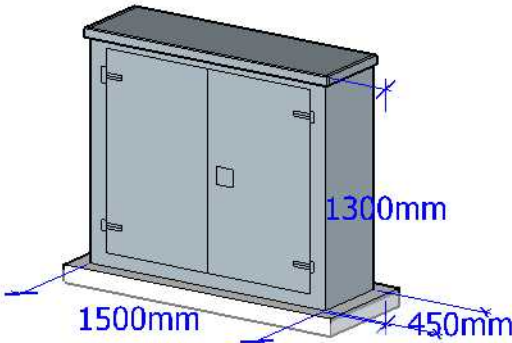

Drawing no:
Powerhouse GA and
Dimensions Celynog Uchaf V2.0

NOT FOR CONSTRUCTION

Scale 1 : 50 @A3

PROJECT
Celynog Uchaf

ISSUE
26/08/2018

RE-ISSUE

DESCRIPTION
GA/Dimensions/Elevations

