


# Dimensions and Fish Pass Details

NOTES:  
Fish pass to be created from large stone which will be set into mass fill concrete resulting in a firm structure


The rocky ramp will resemble natural rapids with each step providing a fall of between 150mm and 300mm (indicative dimensions provided)

Edges will be shaped to avoid any straight edges

Side View B-B

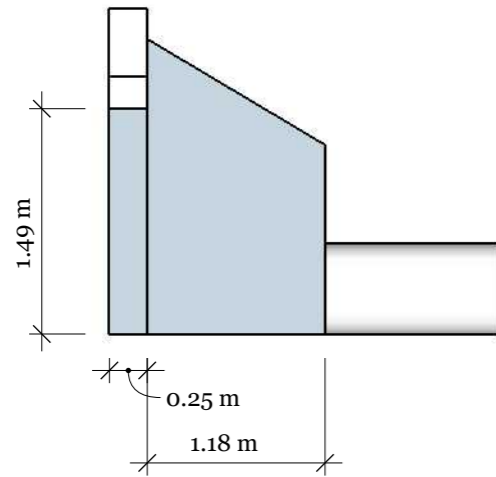

Side View including fish pass

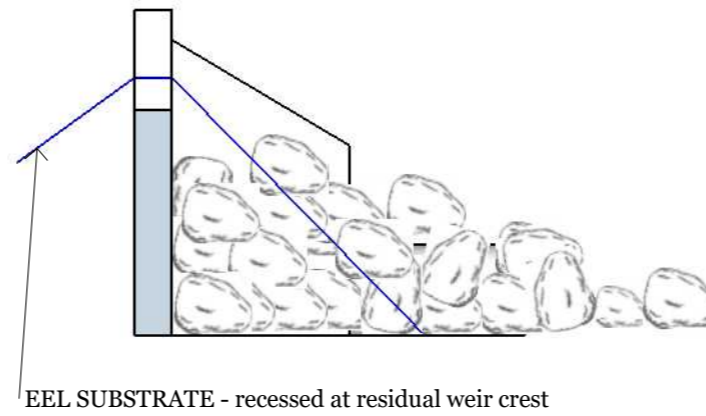

Drawing no:  
Dimensions and Fish Pass Details V1.2

Screen Width 3200mm


Scale 1 : 50 @A3

PROJECT  
Celynog Isaf

ISSUE  
13/08/2018

RE-ISSUE

DESCRIPTION  
Intake Dimensions and Fish Pass

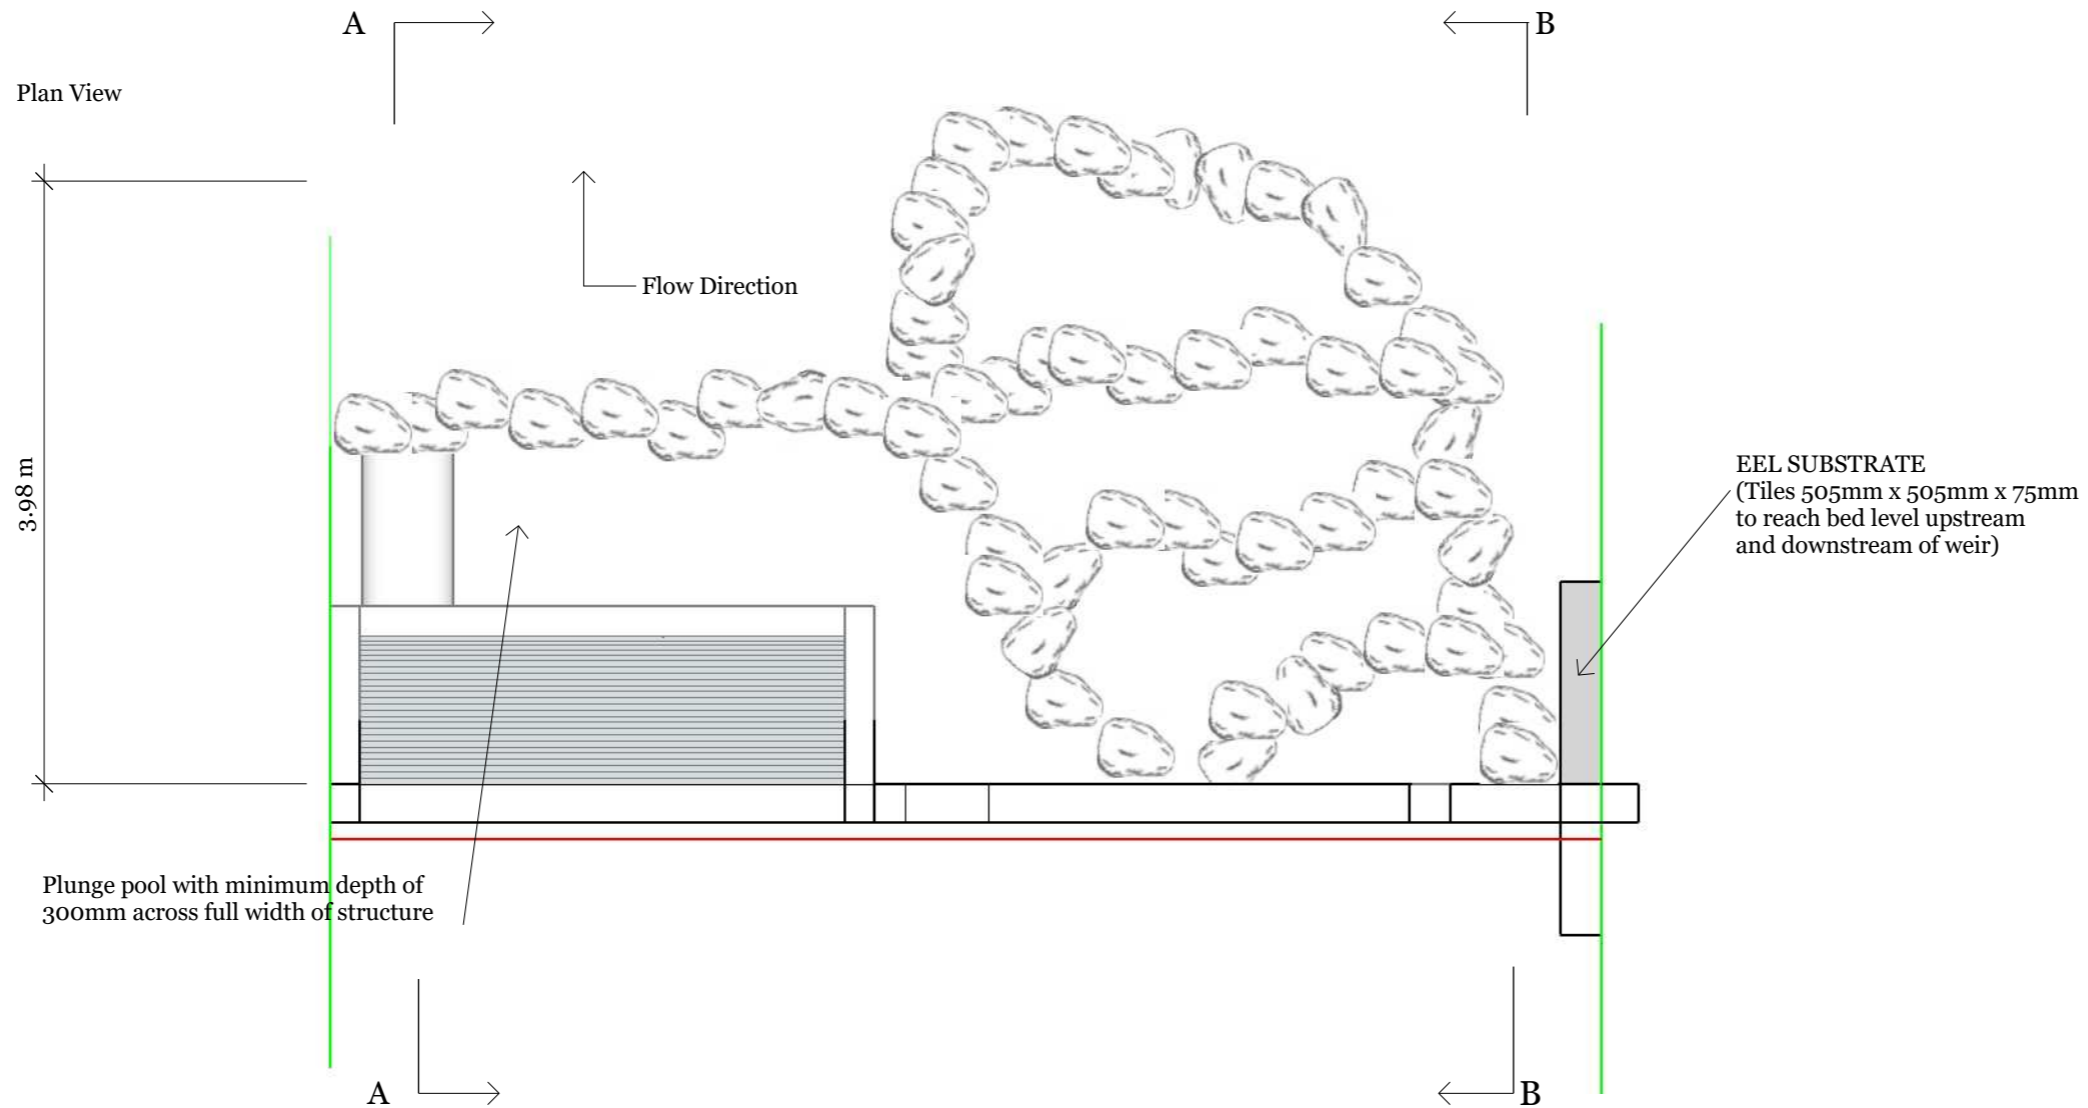

**A0.1**