


General Arrangement Celynog Isaf

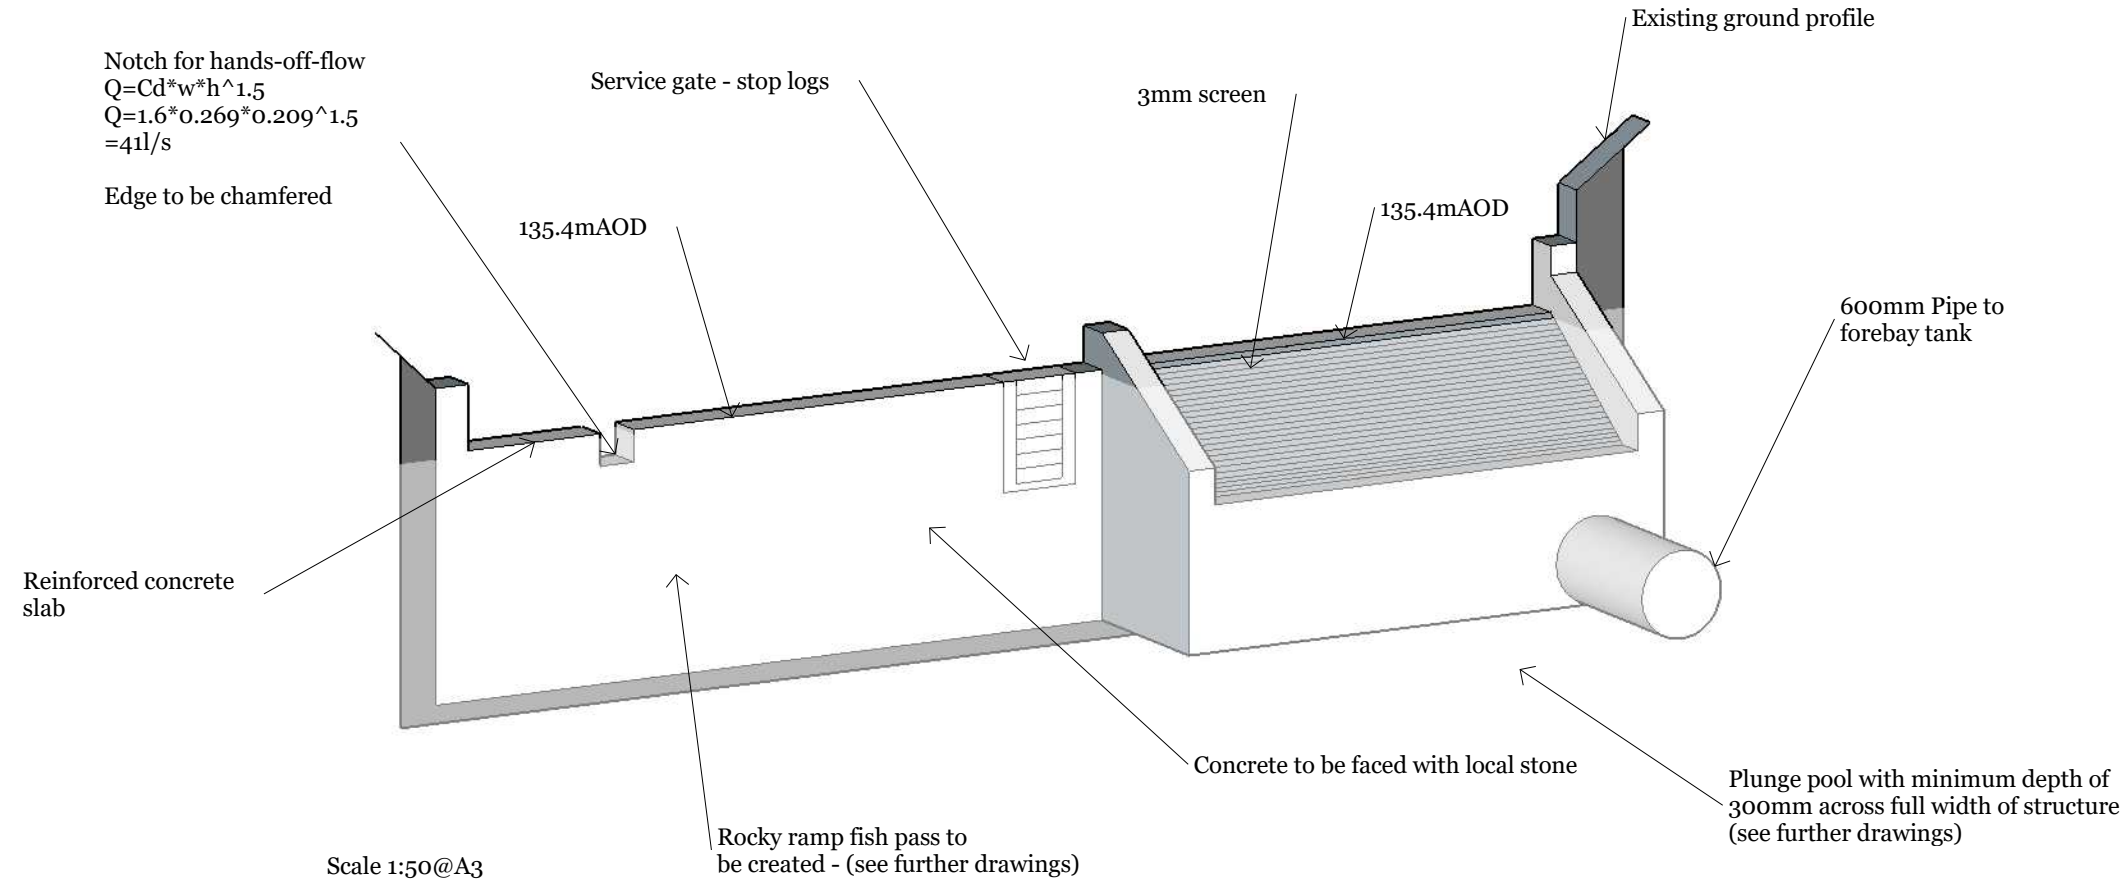

Drawing no:
General Arrangement V2.0

Screen Width 3200mm

Scale 1 : 50 @A3

PROJECT
Celynog Isaf

ISSUE
13/08/2018

RE-ISSUE

DESCRIPTION
General Arrangement



Weir to be built at location
of existing weir

New structure will be at existing crest level
and will not raise water level