


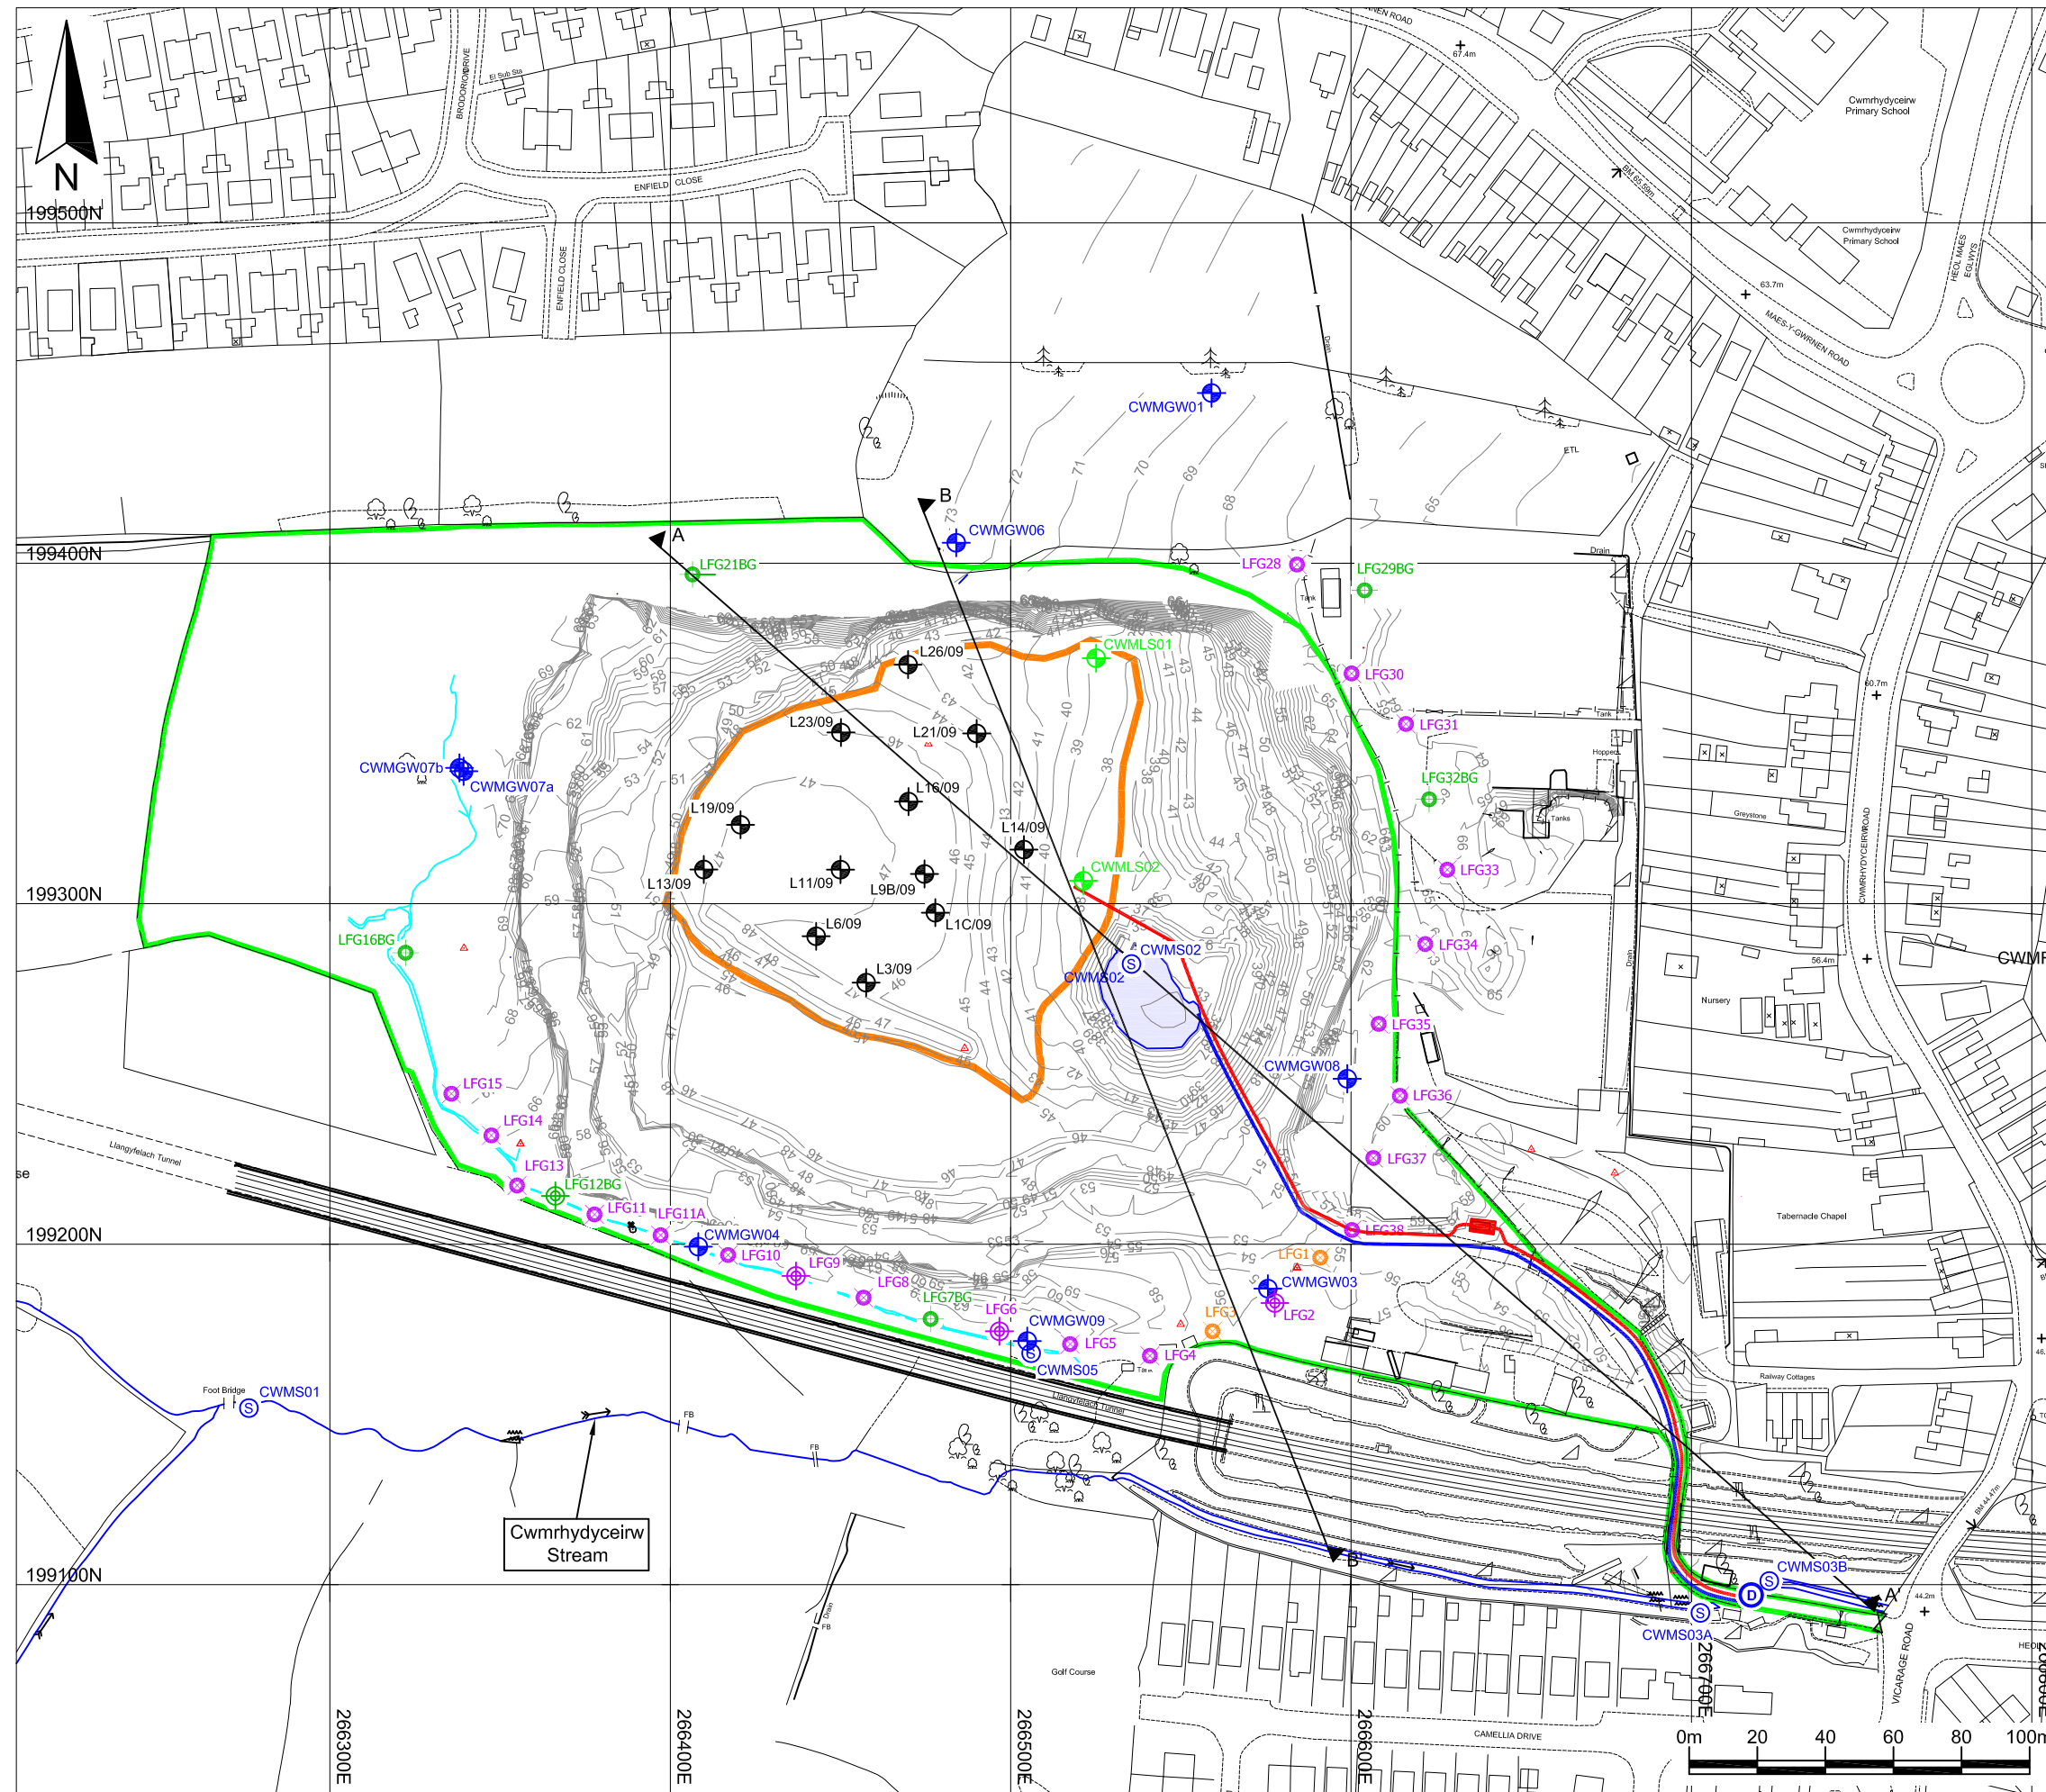

Key / Notes

- Boundary of the Environmental Permit number TP3835LV
- Approximate boundary of the former landfill area
- 42- Ground level in mAOD
- CWMLS02 Approximate location of the leachate collection sump
- LFG30 Approximate location of a gas monitoring borehole (installed for the operational and aftercare periods of the landfill)
- LFG32BG Approximate location of a gas monitoring borehole (installed for background gas monitoring together with the operational and aftercare periods)
- LFG2 Approximate location of a combined gas and groundwater monitoring borehole (installed for the operational and aftercare periods of the landfill)
- LFG12BG Approximate location of a combined gas and groundwater monitoring borehole (installed for background gas monitoring together with the operational and aftercare periods)
- L14/09 Approximate location of a combined leachate and gas monitoring borehole
- LFG1 Approximate location of a gas monitoring borehole installed in February 2011
- CWMGW08 Approximate location of a groundwater monitoring borehole
- CWMS02 Approximate location of a surface water monitoring point
- Approximate line of a drainage ditch which outfalls to Cwmrhydyceirw Stream
- Approximate location of the groundwater and surface water sump
- Leachate discharge pipe to foul sewer
- Approximate location of the existing leachate holding tank
- Groundwater and surface water discharge pipe to foul sewer
- Approximate location of the existing groundwater holding tank
- Location of cross sections
- Approximate location of the discharge to the Cwmrhydyceirw Stream

Note:
Survey data based on MJCA drawing reference
SIG/CW/11-10/15838

	Final	KR	GHD	LH	05/09/14
Rev	Status	Drn	App	Chk	Date

Site
CWMRHYDYCEIRW QUARRY

Client
 si green uk Ltd

Title
Plan showing monitoring locations at the site together with the leachate, groundwater and surface water discharge systems

Figure HRA 3 Scale
1:2000@A3

Drawing Ref
EDE/CW/07-14/17915

Reproduced scale mapping by permission of Ordnance Survey® on behalf of The Controller of Her Majesty's Stationary Office. © Crown copyright 2006. All rights reserved. Licence number 100017818.

MJCA
Baddesley Colliery Offices,
Main Road, Baxtersley, Atherstone,
Warwickshire, CV9 2LE,
Telephone : 01827 717891
Fax : 01827 718507