

1

2


3

4

5

6

IF IN DOUBT ASK

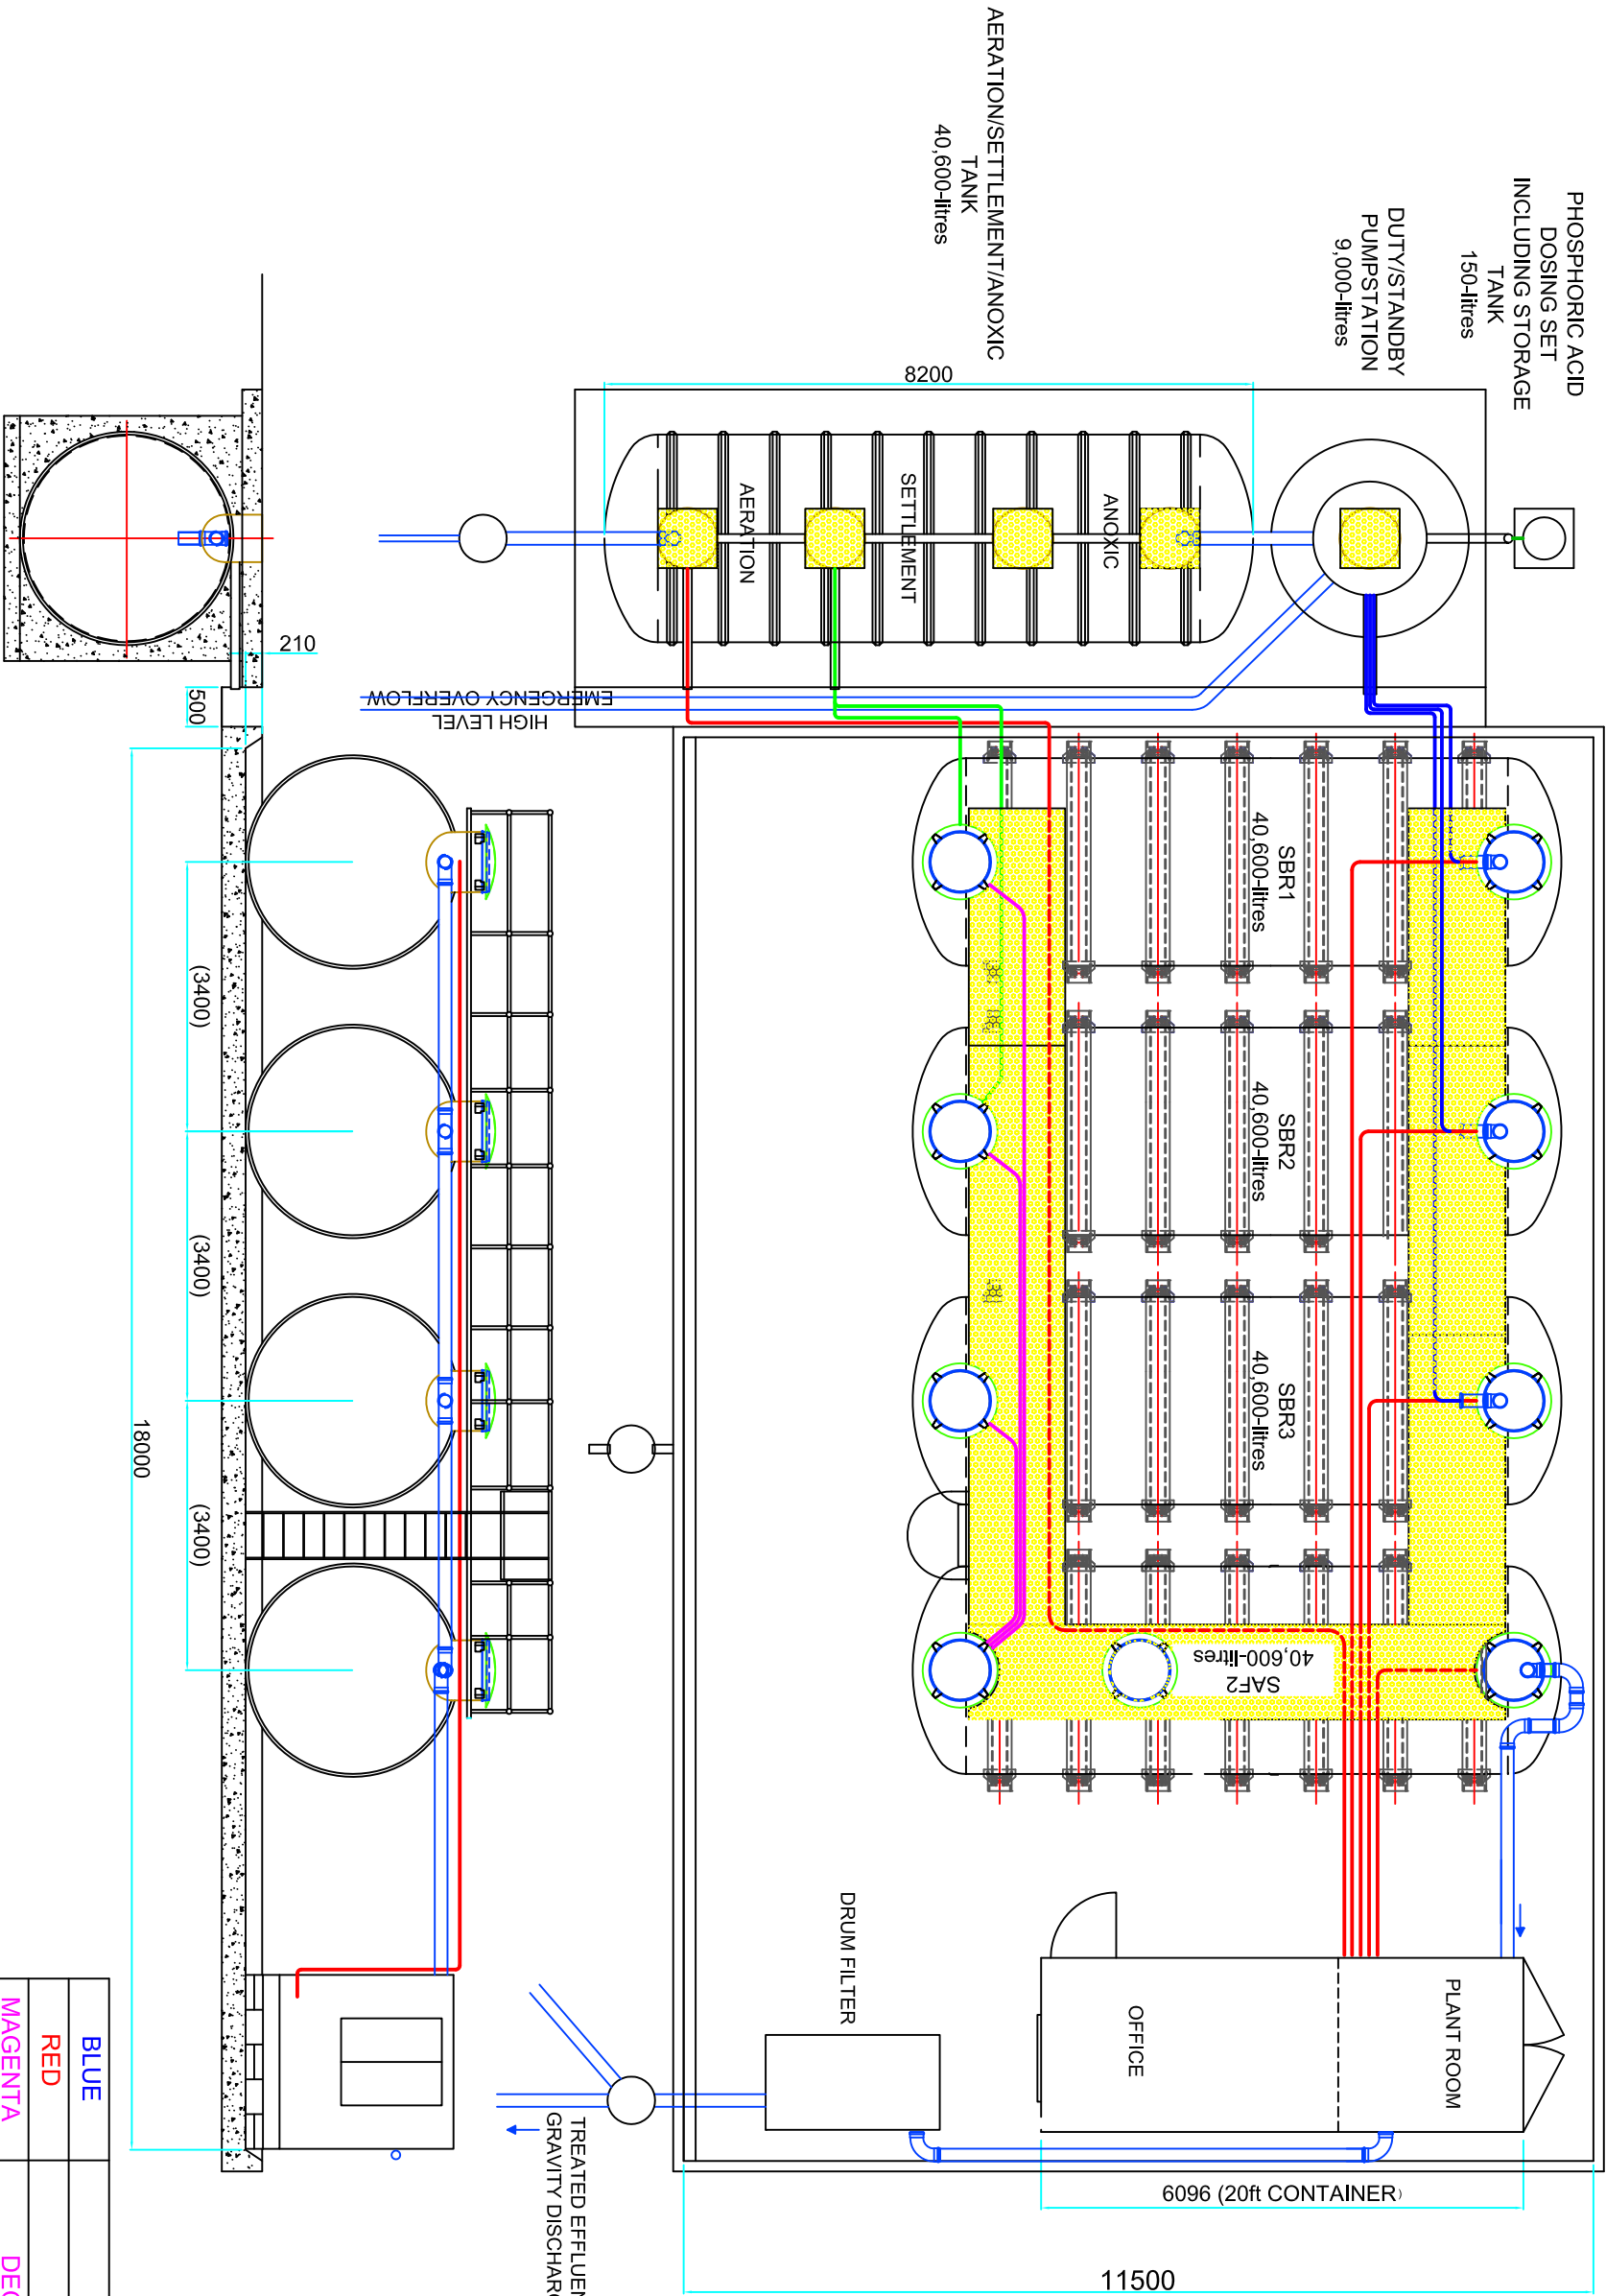

BLUE	FLOW/DISTRIBUTION
RED	AIR DELIVERY
MAGENTA	DECANT FORWARD FEED
GREEN	SURPLUS SLUDGE RETURN

									
				DRAWING TITLE					
				Nantycaws Leachate Treatment Plant General Layout		DRAWN		CHECKED	N.T.S.
						TFW		DD	
						DATE		DATE	
				31.08.2011		31.08.2011			
B	27/03/2012	TFW	DD	DRAWING No.				REVISION	
A	31/08/2011	TFW	DD						
REV.	DATE	DRAWN	CHECKED	DESCRIPTION					
THIS DRAWING IS THE PROPERTY OF ENSO INTERNATIONAL LTD AND MUST NOT BE COPIED WHOLLY OR IN PART WITHOUT WRITTEN PERMISSION. ENSO RESERVE THE RIGHT TO CHANGE SPECIFICATION WITHOUT PRIOR NOTICE.									