


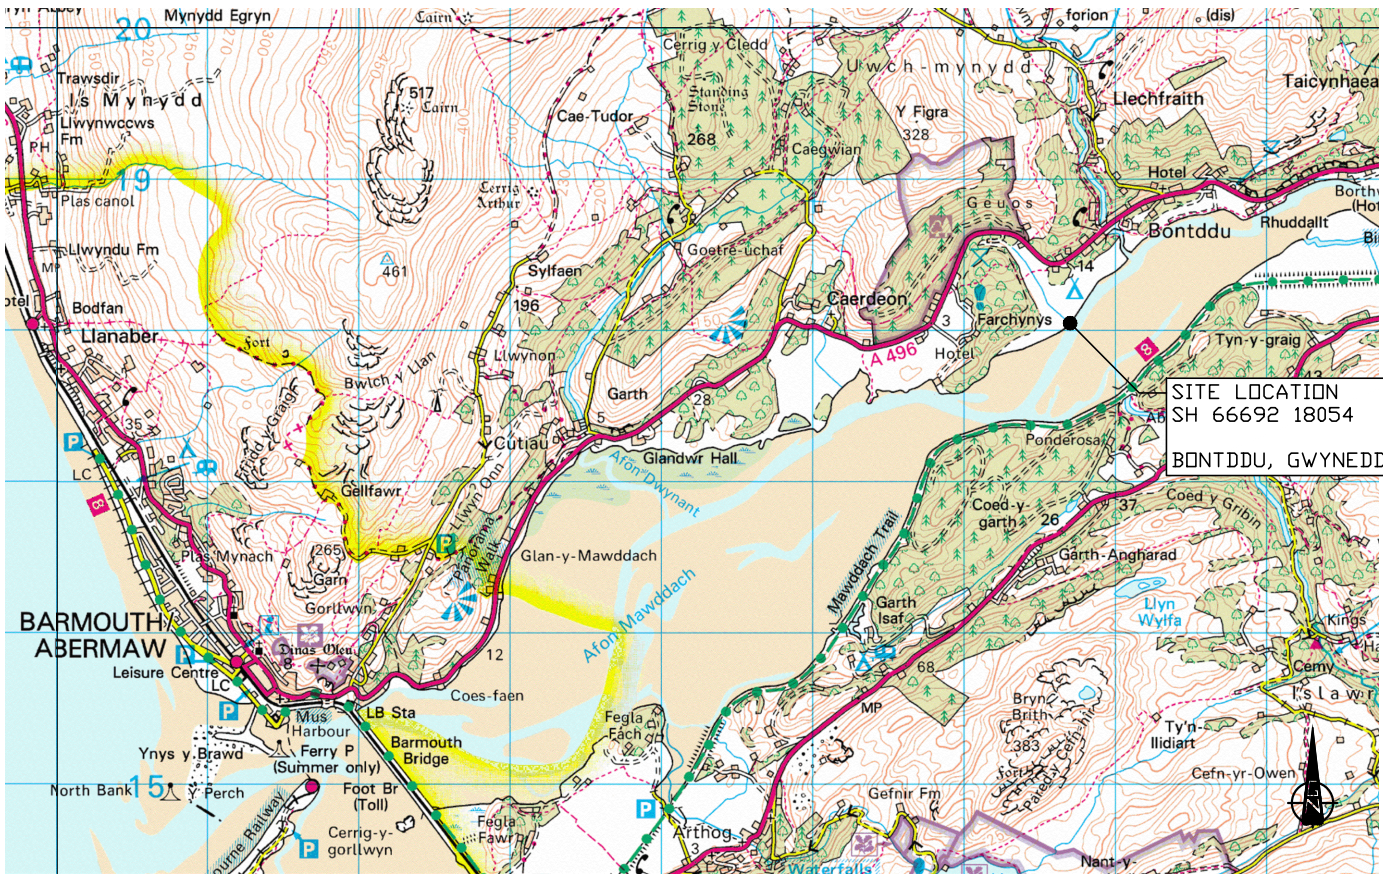

LOCATION PLAN
SCALE 1:50,000



AERIAL IMAGE OF LOCATION
NOT TO SCALE



LOCATION PLAN
SCALE 1:5,000

CYNLLUN / SCHEME :	FARCHYNYS FLOOD BANK	DARLUNWYD GAN : DRAWN BY : JER		DYDDIAD DARLUNWYD : DATE DRAWN : 10/03/2022	
		GWIRIWYD GAN : CHECKED BY :		DYDDIAD GWIRIWYD : DATE CHECKED :	
TEITL LLUNIAD / DRAWING TITLE :	LOCATION PLAN	Taflen Sheet 1 of		GRADDFEYDD : SCALES : As Shown @ A3	
		Rhif Lluniad Drawing No. 7174/LP/01			CYWI REV -

